


F.A.P. RTE.	SECTION	COUNTY	TOTAL SHEETS	SHEET NO.
309	7HR-1&7VBR	WHITESIDE	146	22
STA. 63+00.00		TO STA. 70+95.00		
FED. ROAD DIST. NO.		ILLINOIS FED. AID PROJECT		
CONTRACT #84883				

PLAN
 DATE
 BY
 SUBMITTED
 APPROVED
 ALIGNED CHECKED
 NO. FILE NAME

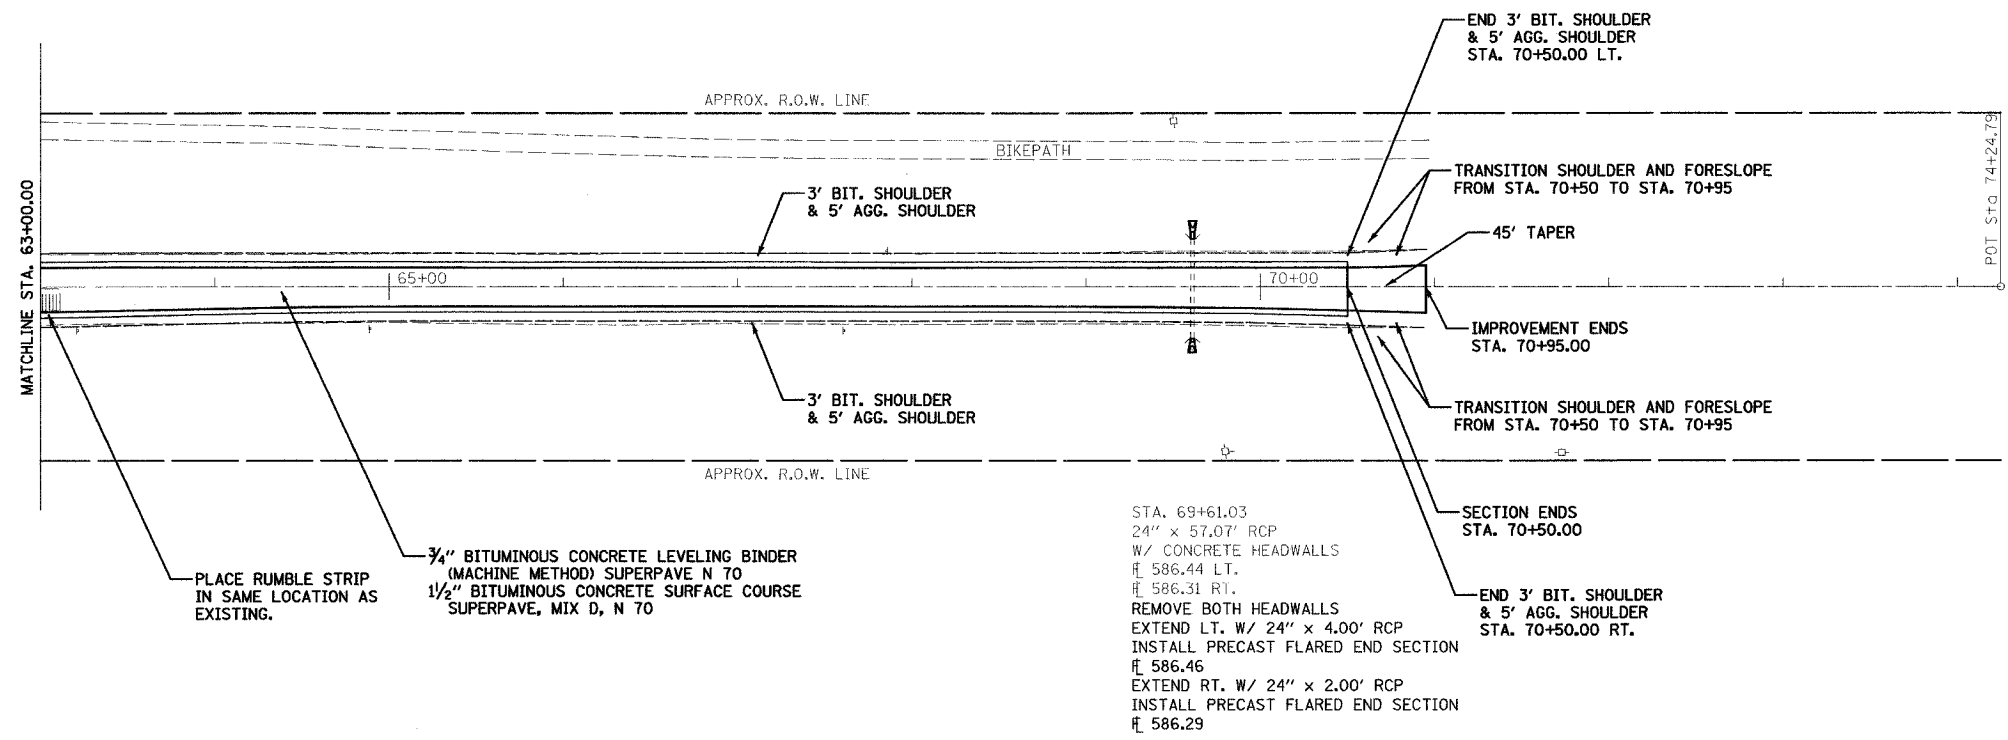

PROFILE
 DATE
 BY
 SUBMITTED
 APPROVED
 GRADES CHECKED
 NO. FILE NAME

