


F.A.P. RTE.	SECTION	COUNTY	TOTAL SHEETS	SHEET NO.
309	7HBR-1&7VBR	WHITESIDE	146	31
STA.		TO STA.		
FED. ROAD DIST. NO. 2		ILLINOIS	FED. AID PROJECT	
CONTRACT #84883				

DATE: _____
 BY: _____
 SUBMITTED: _____
 PLAN: _____
 NOTE BOOK NO.: _____
 REVISIONS: _____

DATE: _____
 BY: _____
 SUBMITTED: _____
 PROFILE: _____
 NOTE BOOK NO.: _____
 REVISIONS: _____

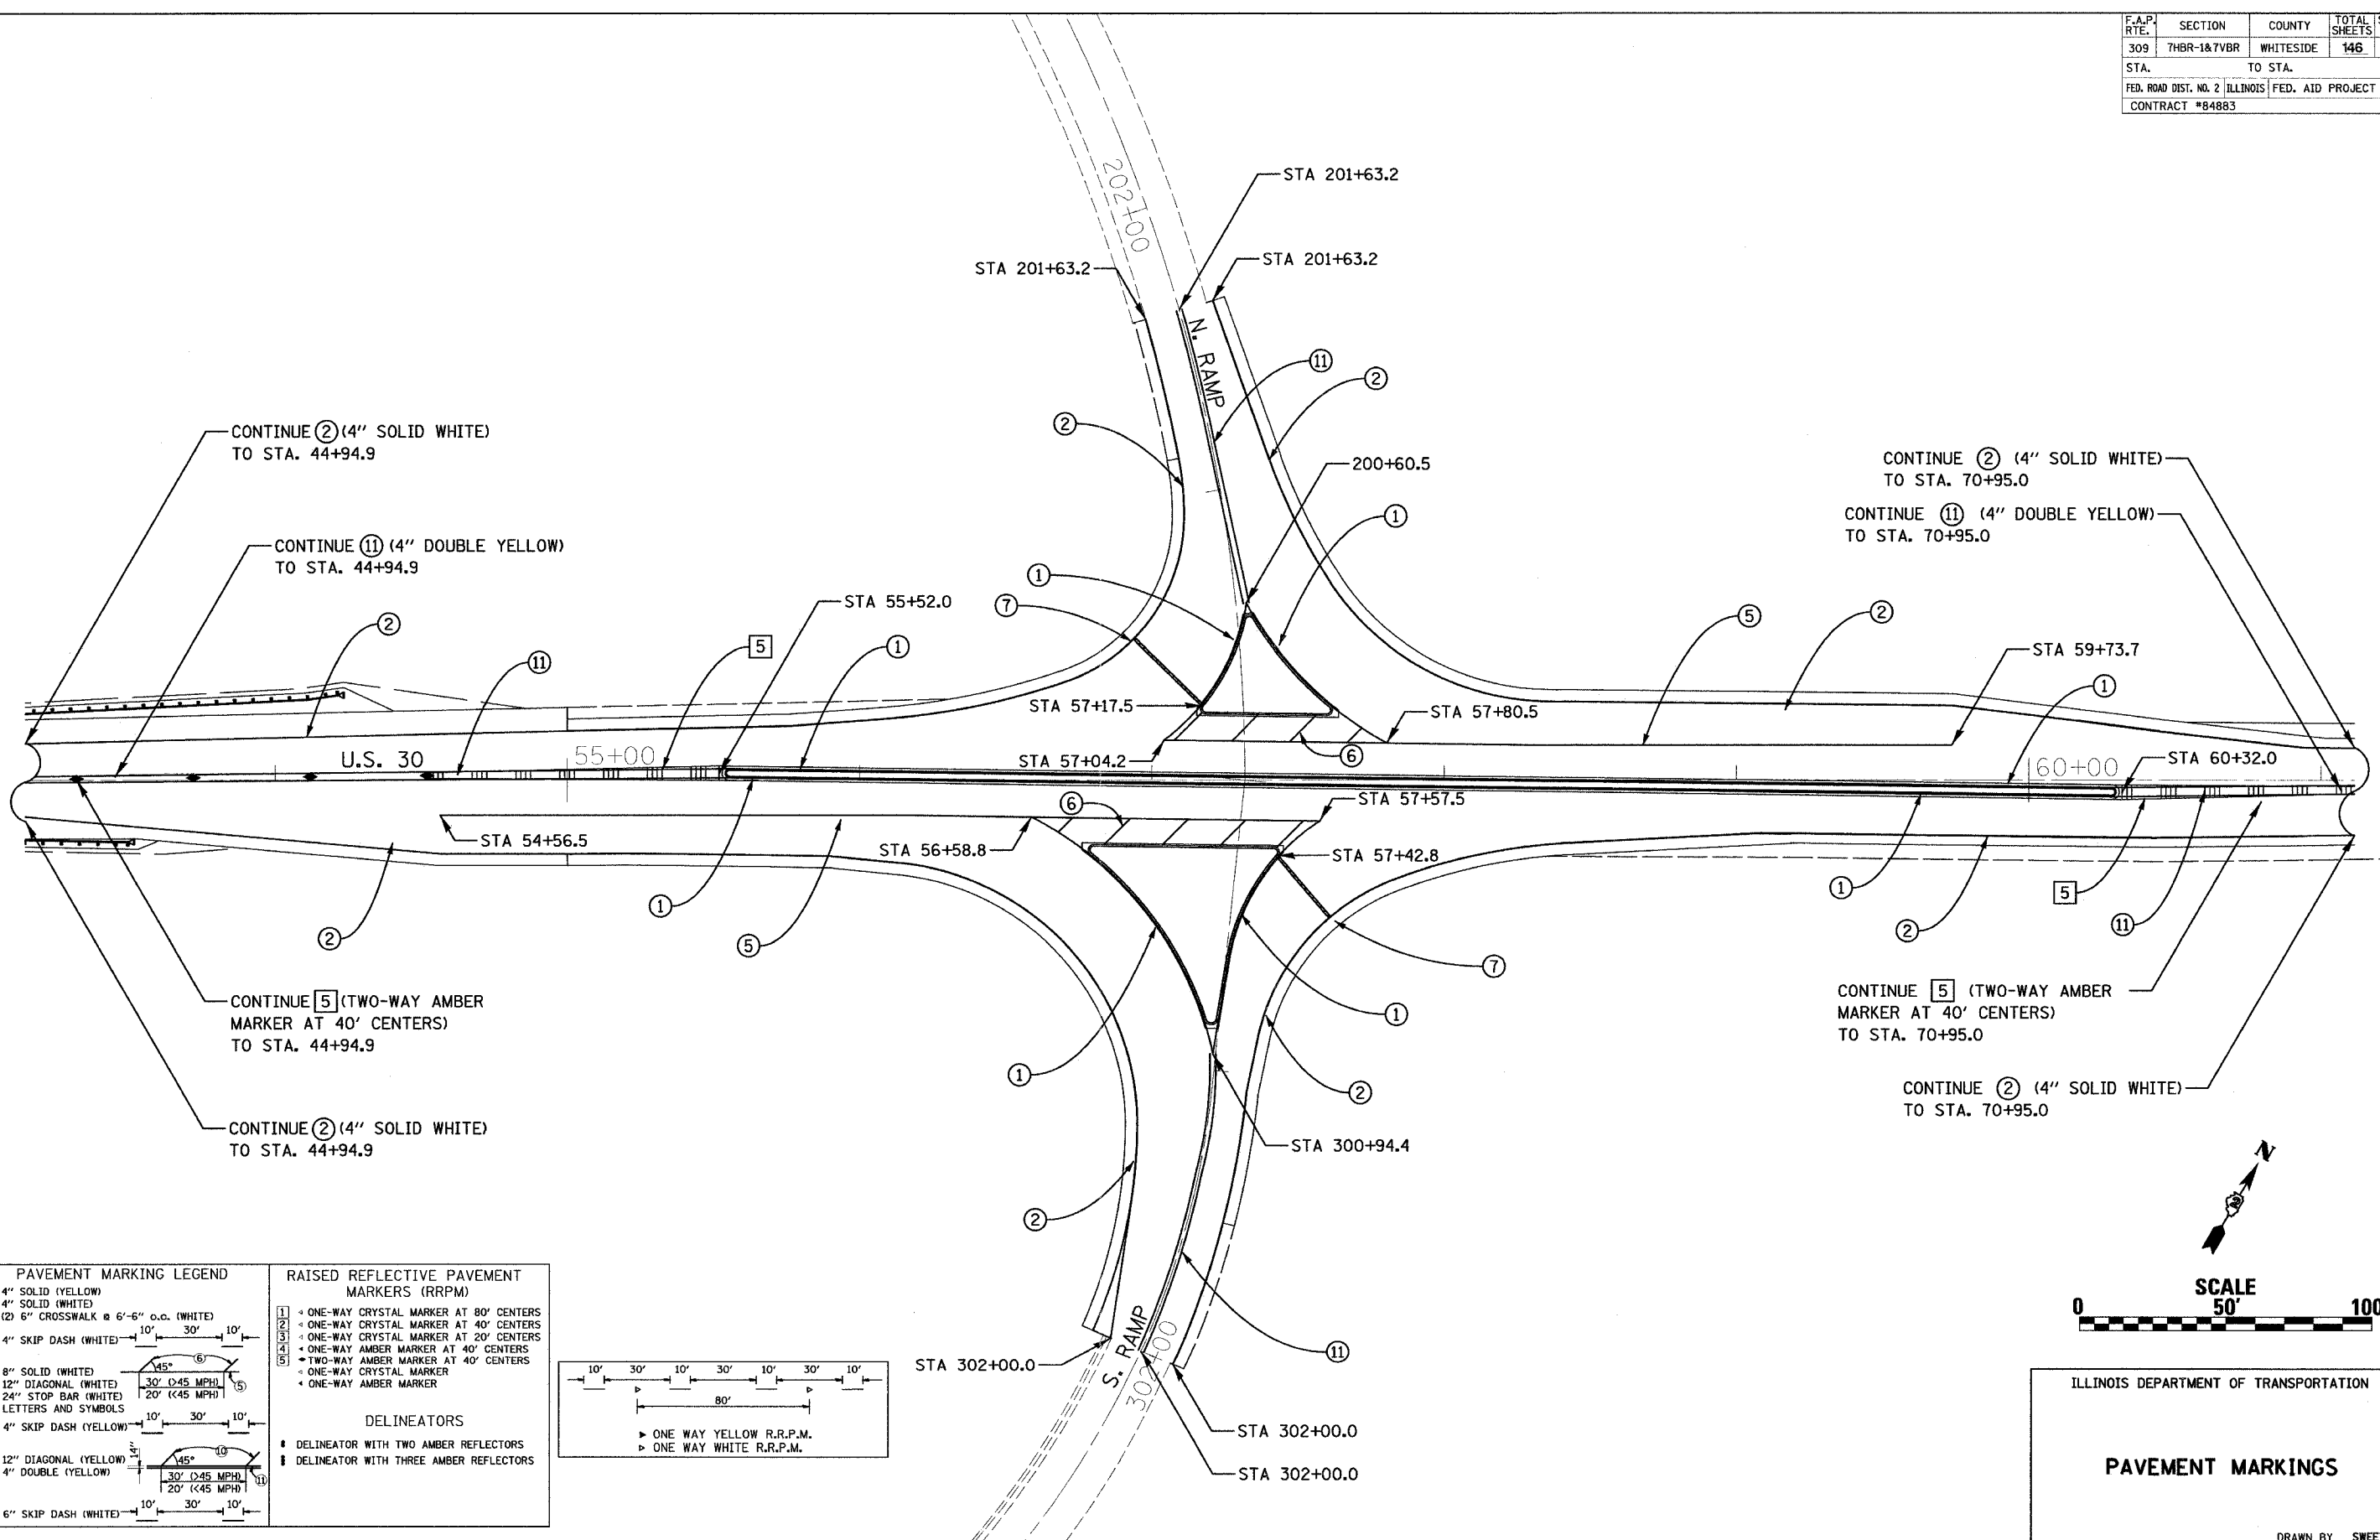

PAVEMENT MARKING LEGEND



① 4" SOLID (YELLOW)	⑥ 12" DIAGONAL (WHITE)
② 4" SOLID (WHITE)	⑦ 24" STOP BAR (WHITE)
③ 6" CROSSWALK @ 6'-6" o.c. (WHITE)	⑧ LETTERS AND SYMBOLS
④ 4" SKIP DASH (WHITE)	⑨ 4" SKIP DASH (YELLOW)
⑤ 8" SOLID (WHITE)	⑩ 12" DIAGONAL (YELLOW)
⑪ 4" DOUBLE (YELLOW)	⑫ 6" SKIP DASH (WHITE)

RAISED REFLECTIVE PAVEMENT MARKERS (RRPM)

① ONE-WAY CRYSTAL MARKER AT 80' CENTERS
② ONE-WAY CRYSTAL MARKER AT 40' CENTERS
③ ONE-WAY CRYSTAL MARKER AT 20' CENTERS
④ ONE-WAY AMBER MARKER AT 40' CENTERS
⑤ TWO-WAY AMBER MARKER AT 40' CENTERS
⑥ ONE-WAY CRYSTAL MARKER
⑦ ONE-WAY AMBER MARKER

DELINEATORS

▬ DELINEATOR WITH TWO AMBER REFLECTORS
▬ DELINEATOR WITH THREE AMBER REFLECTORS

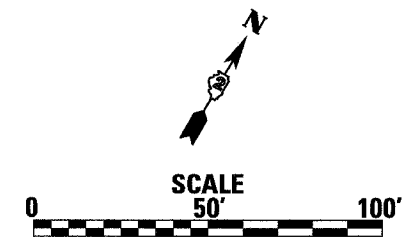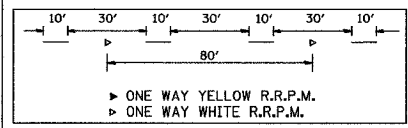

ILLINOIS DEPARTMENT OF TRANSPORTATION

PAVEMENT MARKINGS

DRAWN BY SWEET