

F.A.P. RTE.	SECTION	COUNTY	TOTAL SHEETS	SHEET NO.
309	7HBR-1&7VBR	WHITESIDE	146	126
STA.		TO STA.		
FED. ROAD DIST. NO.	ILLINOIS	FED. AID PROJECT		

DATE: _____ BY: _____


FINAL SURVEYED PLOTTED FROM DATE AREAS CHECKED

NO. _____

DATE: _____ BY: _____

ORIGINAL SURVEYED PLOTTED FROM DATE AREAS CHECKED

NO. _____

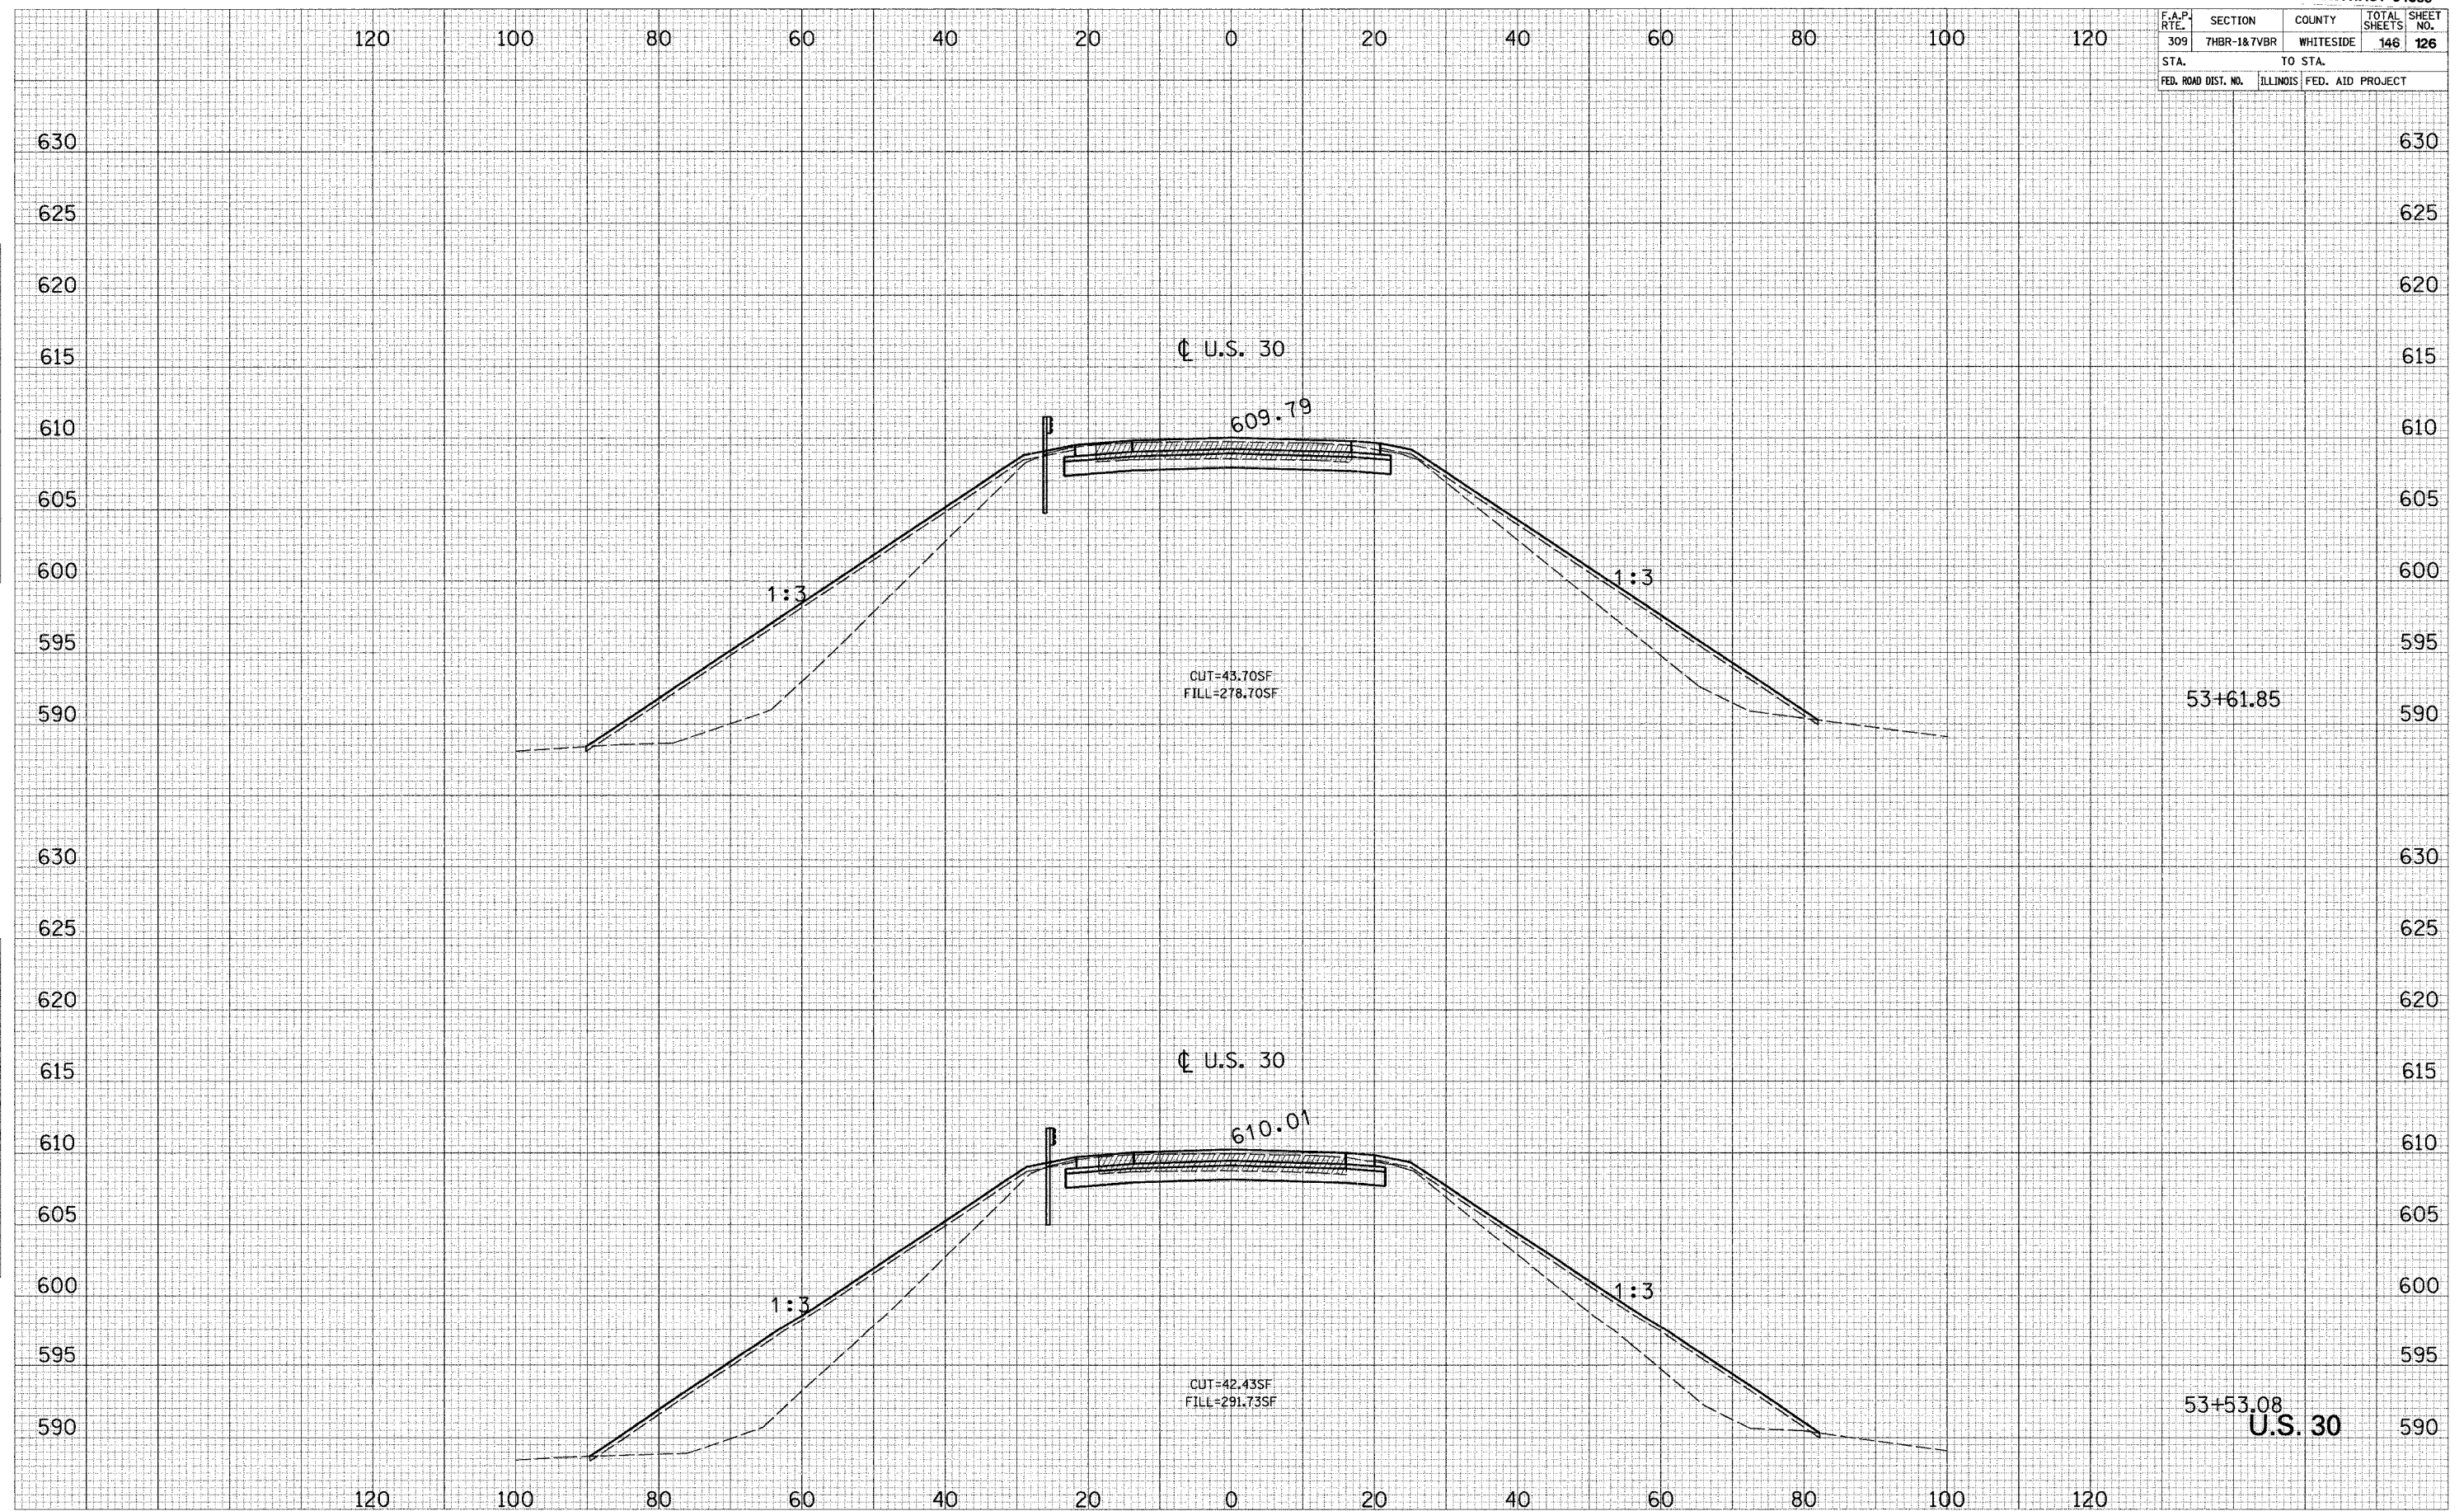

53+61.85

53+53.08
U.S. 30