


F.A.P. RTE.	SECTION	COUNTY	TOTAL SHEETS	SHEET NO.
309	7HBR-1&VBR	WHITESIDE	146	131
STA.		TO STA.		
FED. ROAD DIST. NO.	ILLINOIS	FED. AID PROJECT		

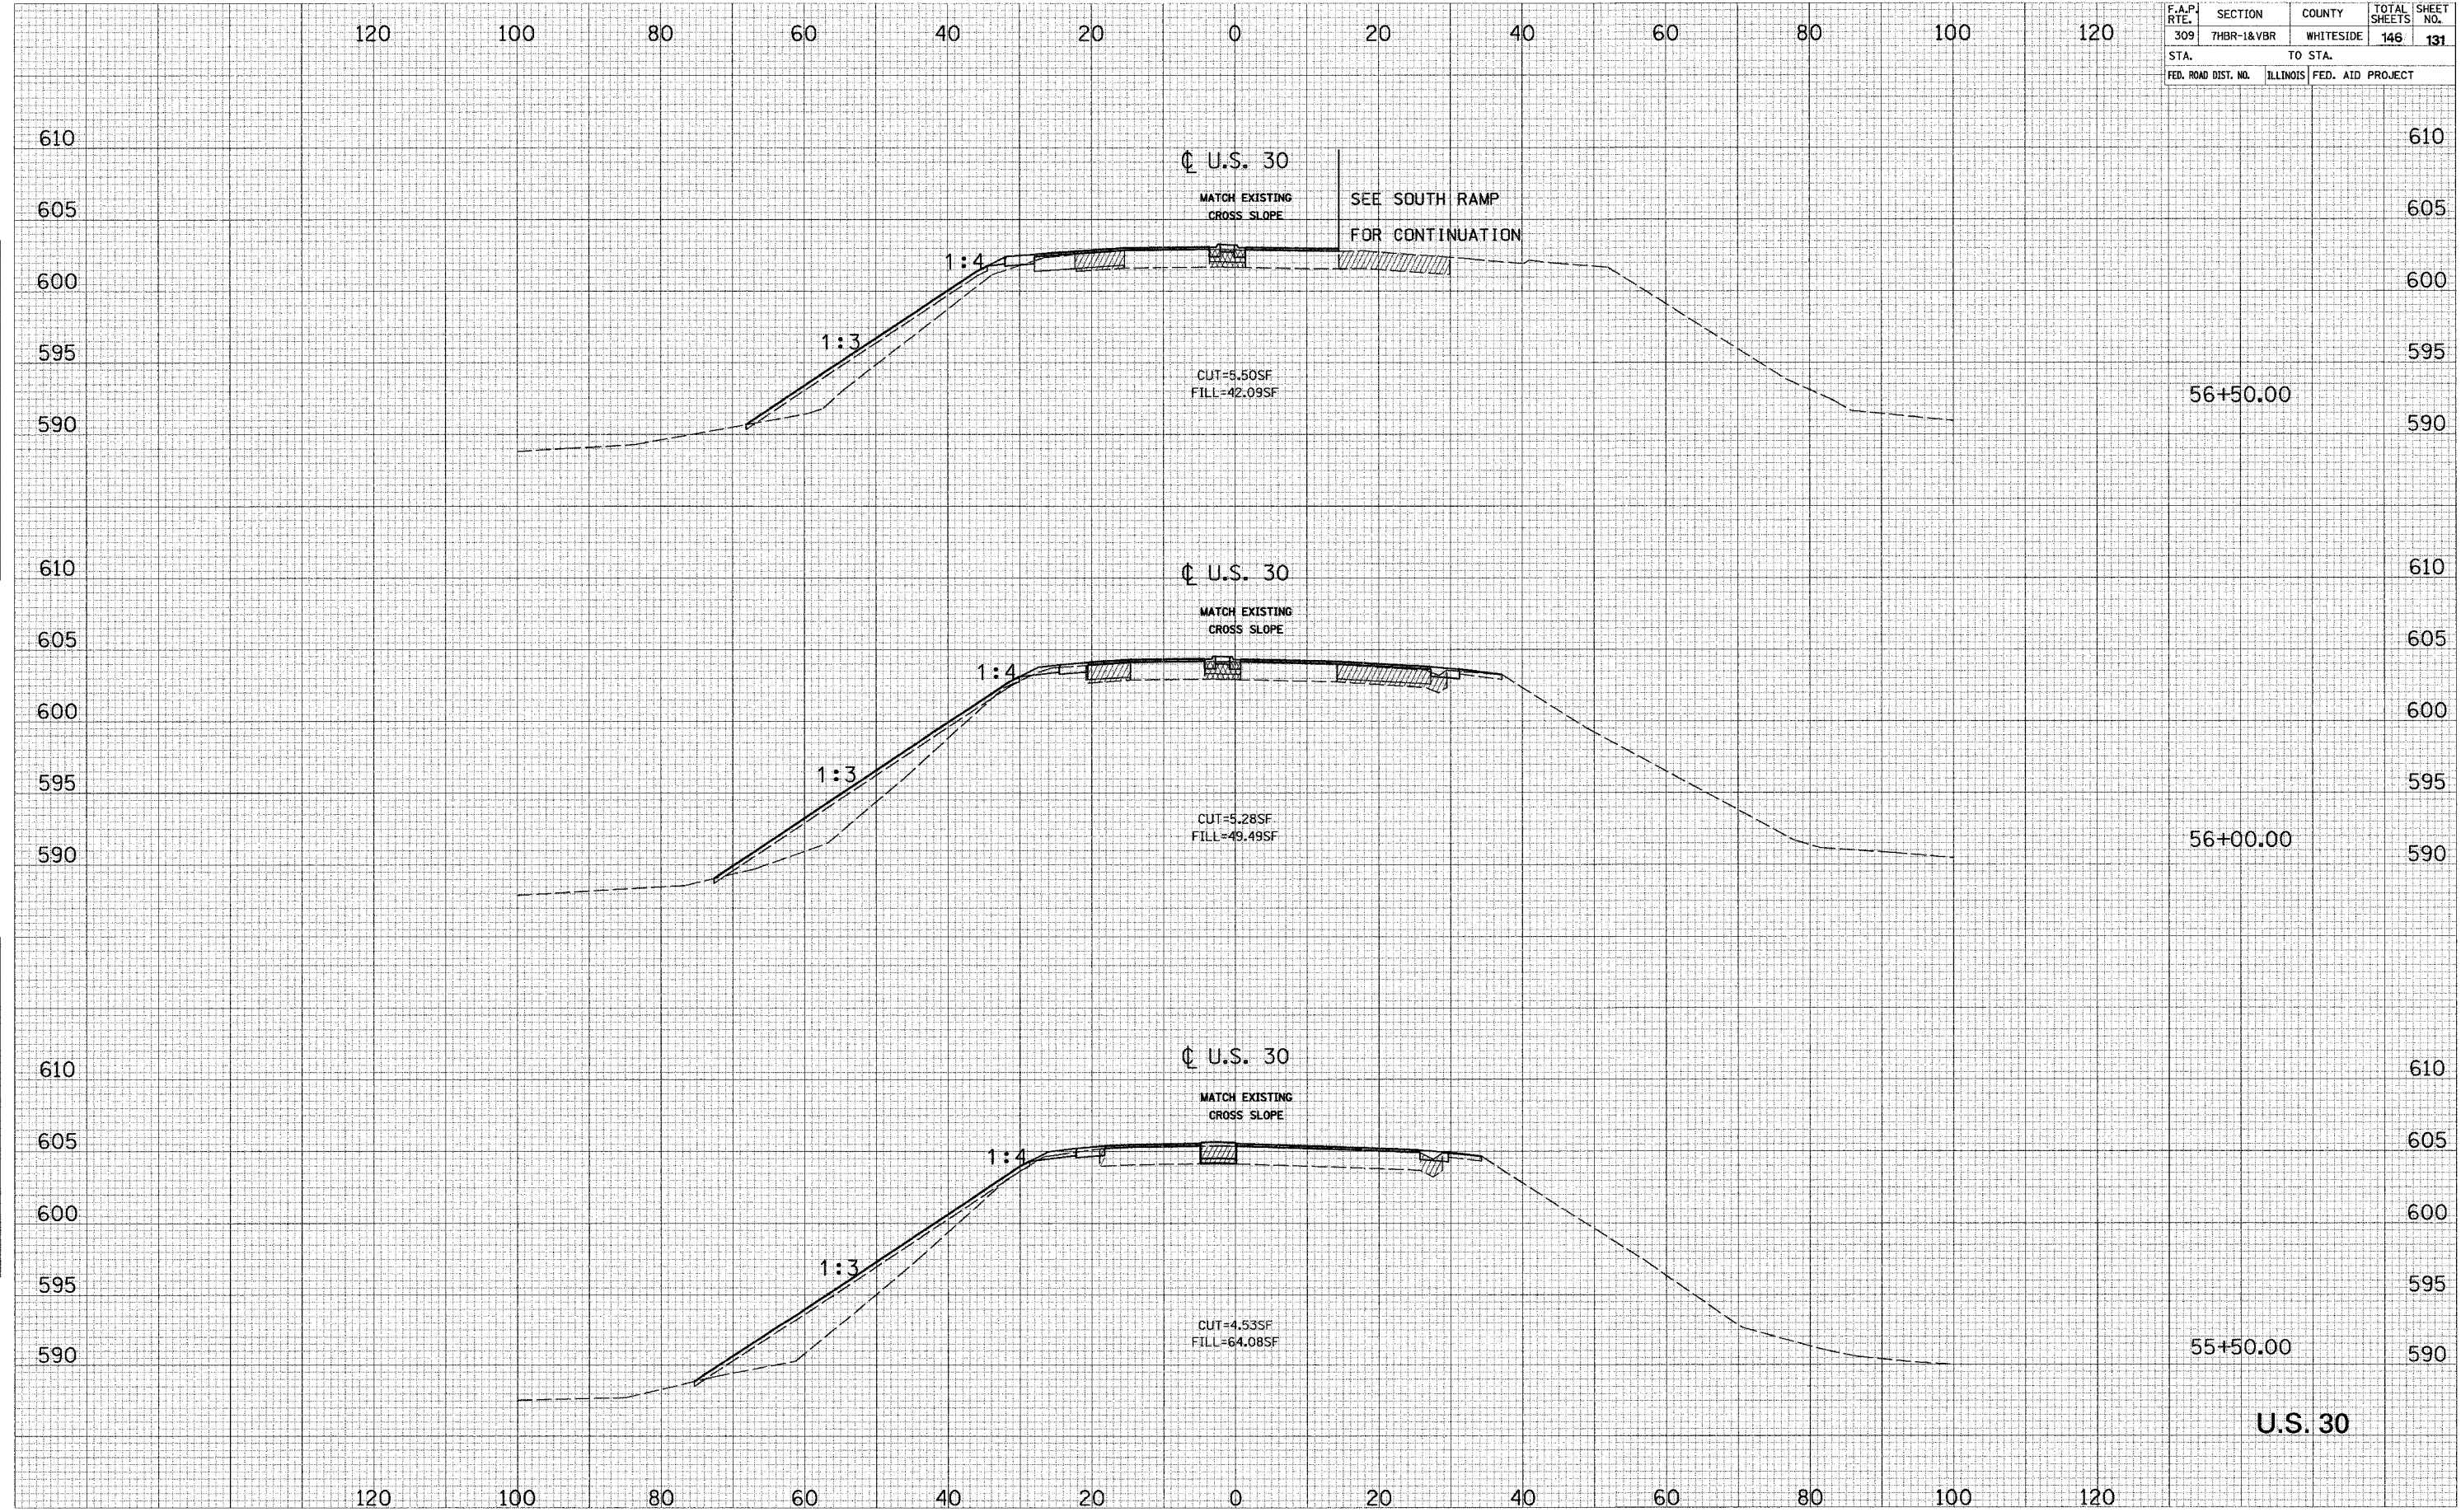

DATE: _____
BY: _____
SUPERVISED BY: _____
SURVEY NO.: _____
NOTE BOOK NO.: _____
AREAS CHECKED: _____

DATE: _____
BY: _____
SUPERVISED BY: _____
SURVEY NO.: _____
NOTE BOOK NO.: _____
AREAS CHECKED: _____