


F.A.P. RTE.	SECTION	COUNTY	TOTAL SHEETS	SHEET NO.
309	7HR-1&7VR	WHITESIDE	146	142
STA. TO STA.				
FED. ROAD DIST. NO.			ILLINOIS FED. AID PROJECT	

FINAL SURVEY BY DATE
NOTE BOOK NO. _____
AREAS CHECKED _____

ORIGINAL SURVEY BY DATE
NOTE BOOK NO. _____
AREAS CHECKED _____

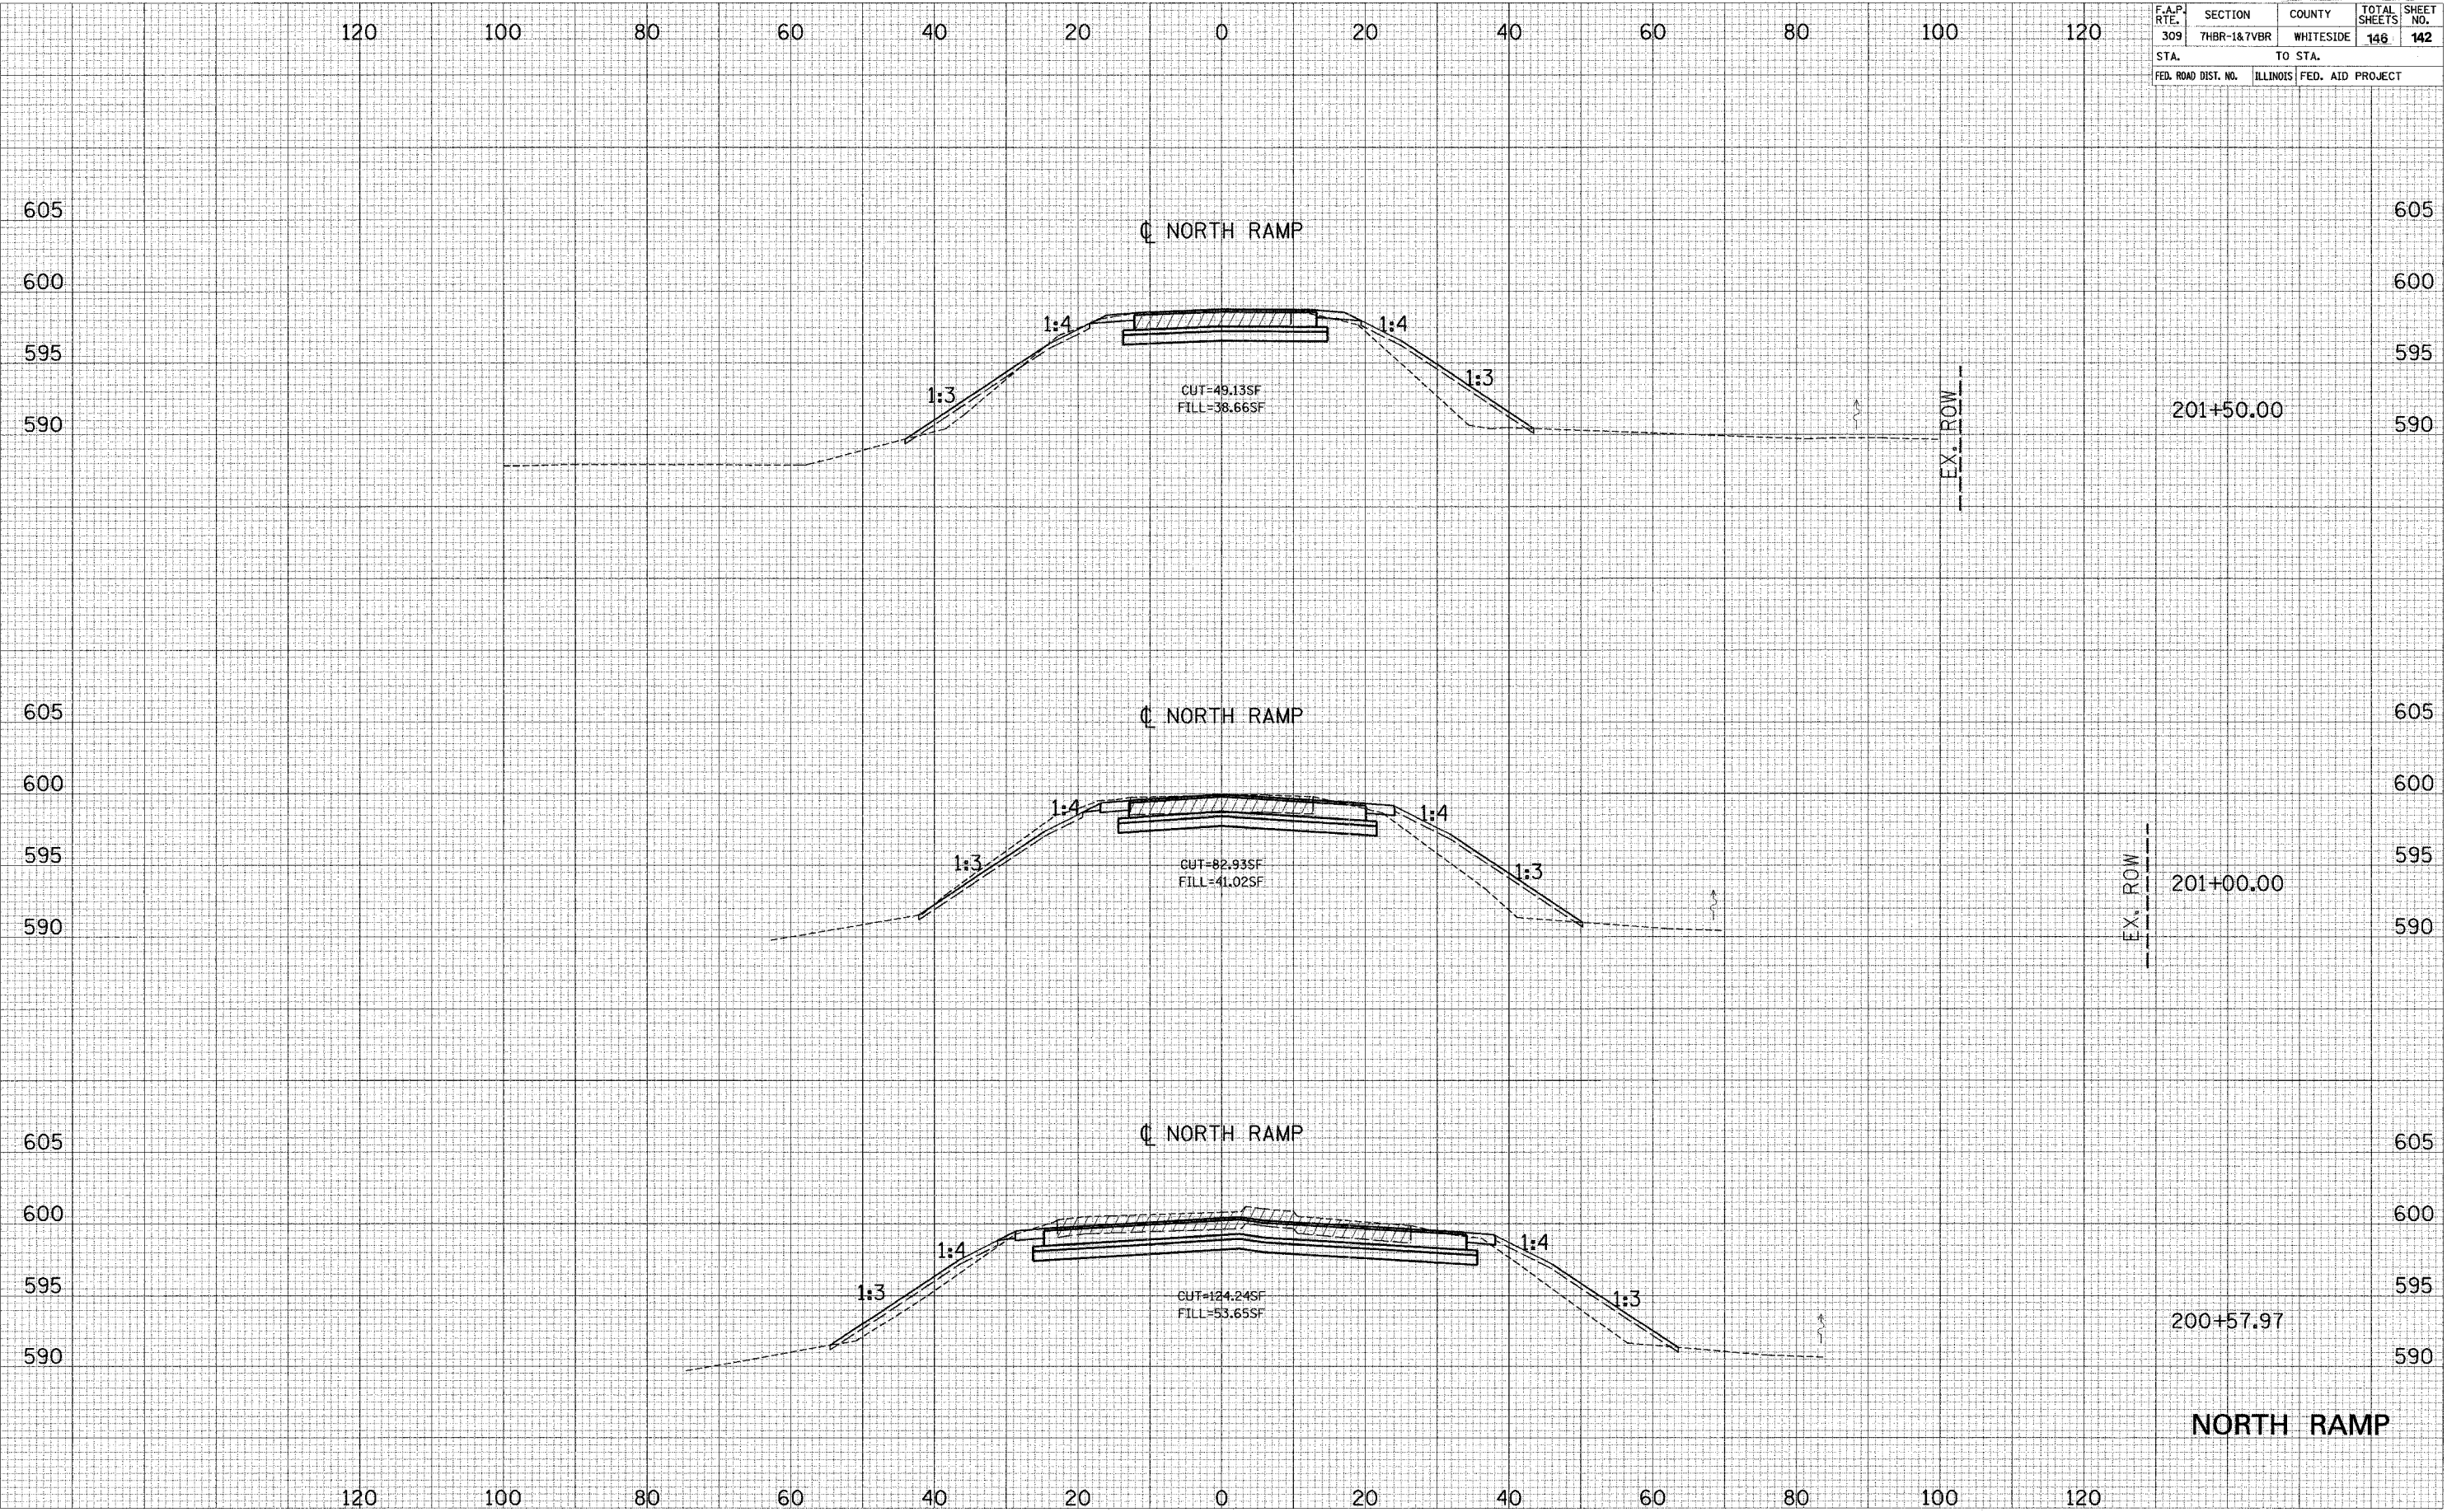

NORTH RAMP