


FAP RTE	SECTION	COUNTY	TOTAL SHEETS	SHEET NO.
729	34Z-4	VERMILION	285	12

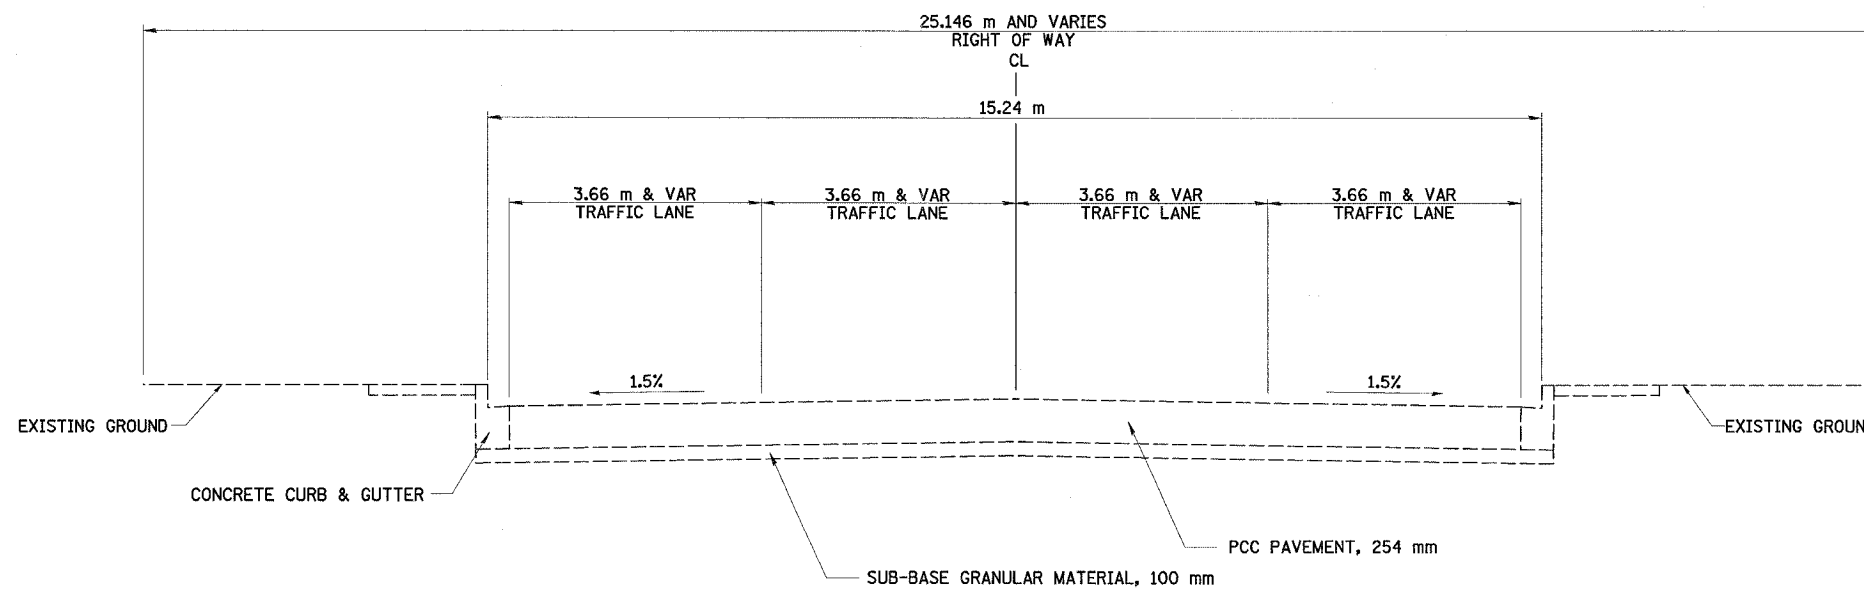

STATION 91+552± TO STATION 91+660

EXISTING TYPICAL SECTIONS