



FAP RTE	SECTION	COUNTY	TOTAL SHEETS	SHEET NO.
729	34Z-4	VERMILION	285	15

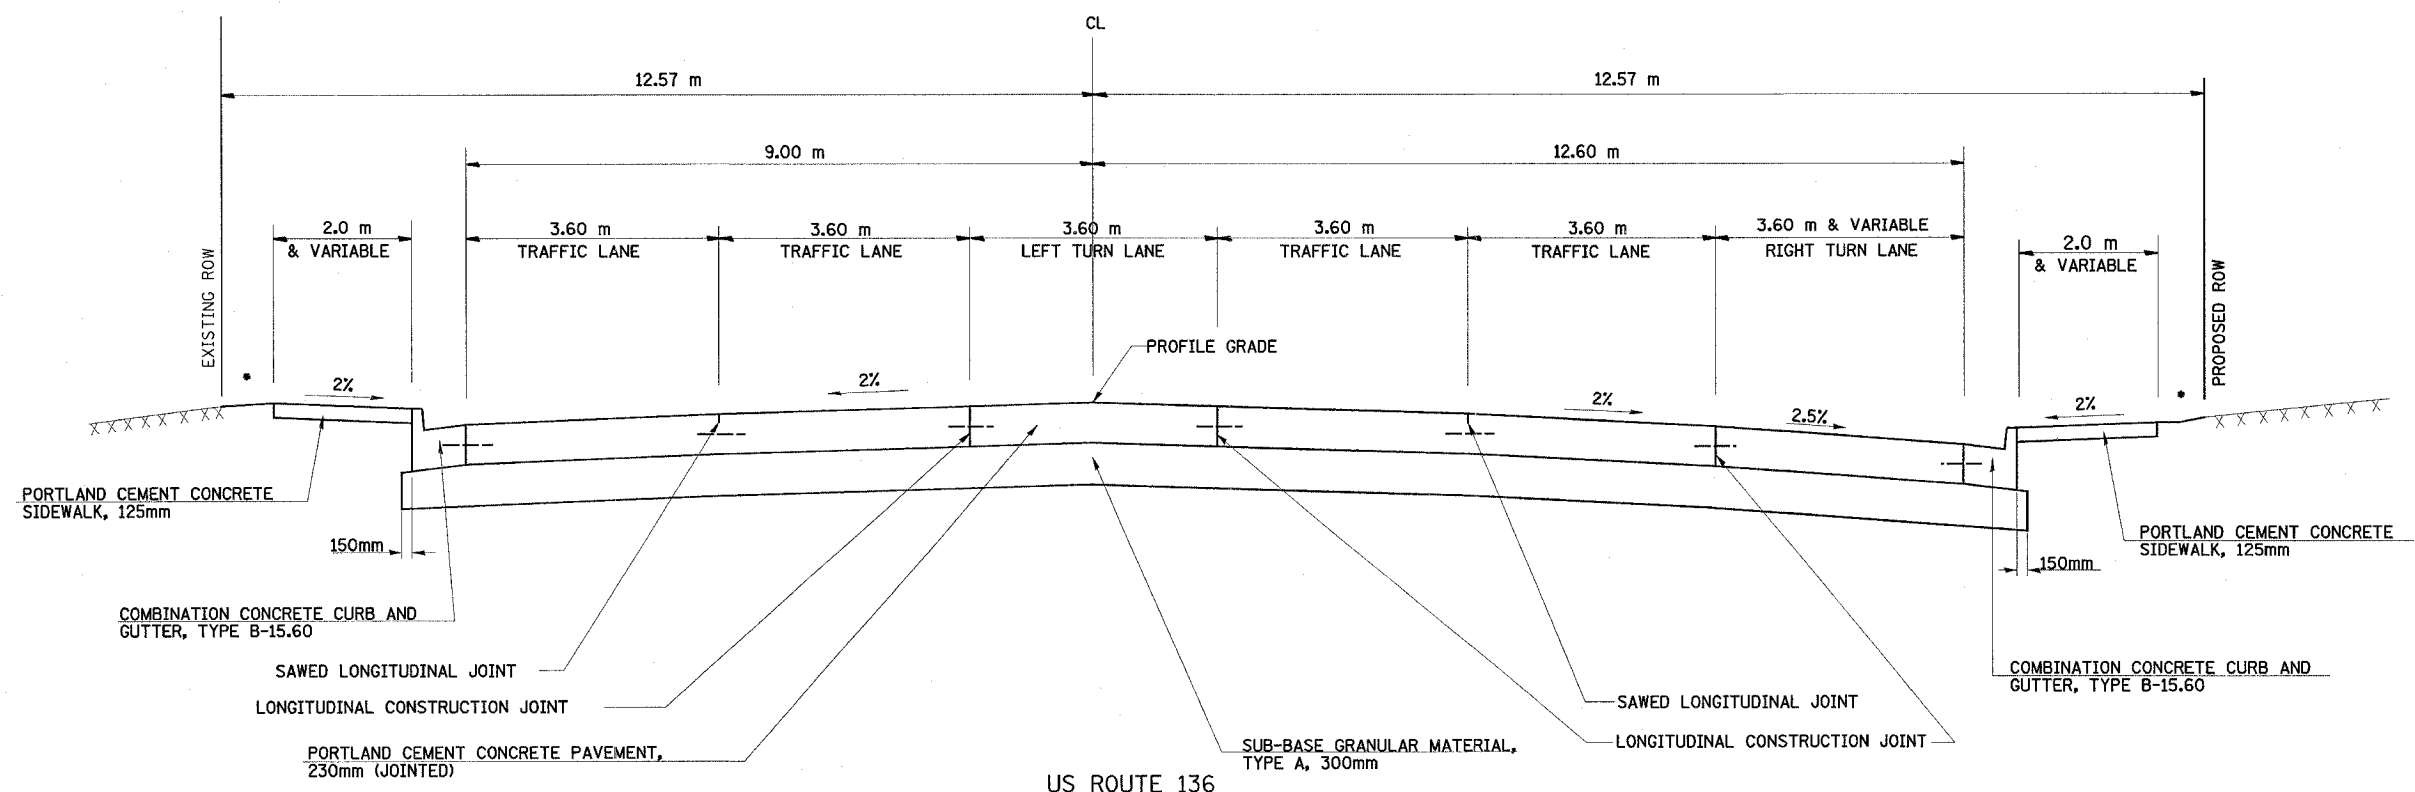

US ROUTE 136  
STATION TO STATION

- ② TRANSITION TURN LANE 0.0 m TO 3.6 m  
STA 90+388.900 TO STA 90+428.482  
STA 90+428.482 TO STA 90+469.197

NOTES:  
SEE CROSS SECTIONS FOR ACTUAL SIDEWALK WIDTHS AND SLOPES.  
SEE DETAILS A THRU D FOR SPECIAL CONDITIONS ON CURB AND SIDEWALK.

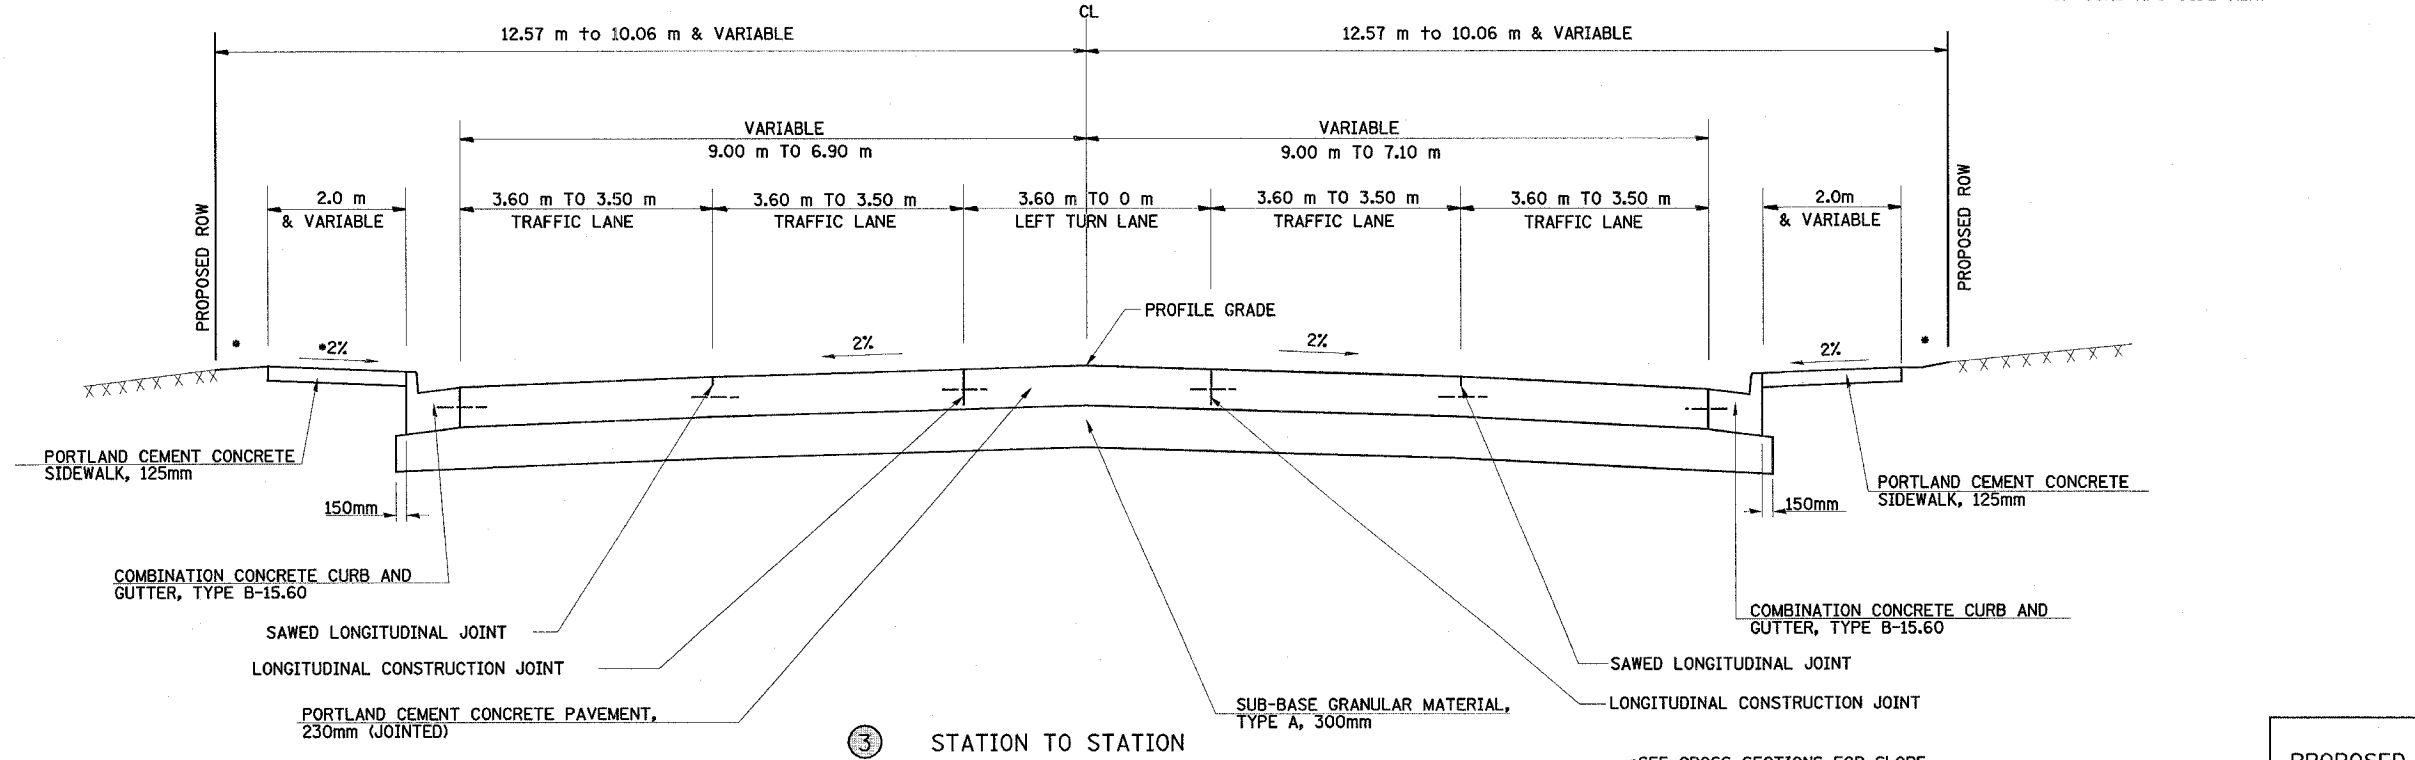

STATION TO STATION

- ③ RT STA 91+566.534 TO RT STA 91+658.000
- ④ LT STA 91+575.417 TO LT STA 91+658.000

\*SEE CROSS SECTIONS FOR SLOPE

PROPOSED TYPICAL SECTIONS