



F.A.P. RTE.	SECTION	COUNTY	TOTAL SHEETS	SHEET NO.
729	342-4	VERMILION	285	45
STA. 90+775		TO STA. 91+520		
FED. ROAD DIST. NO.		ILLINOIS FED. AID PROJECT		

SEASON 1 STAGE 3  
AREA 1

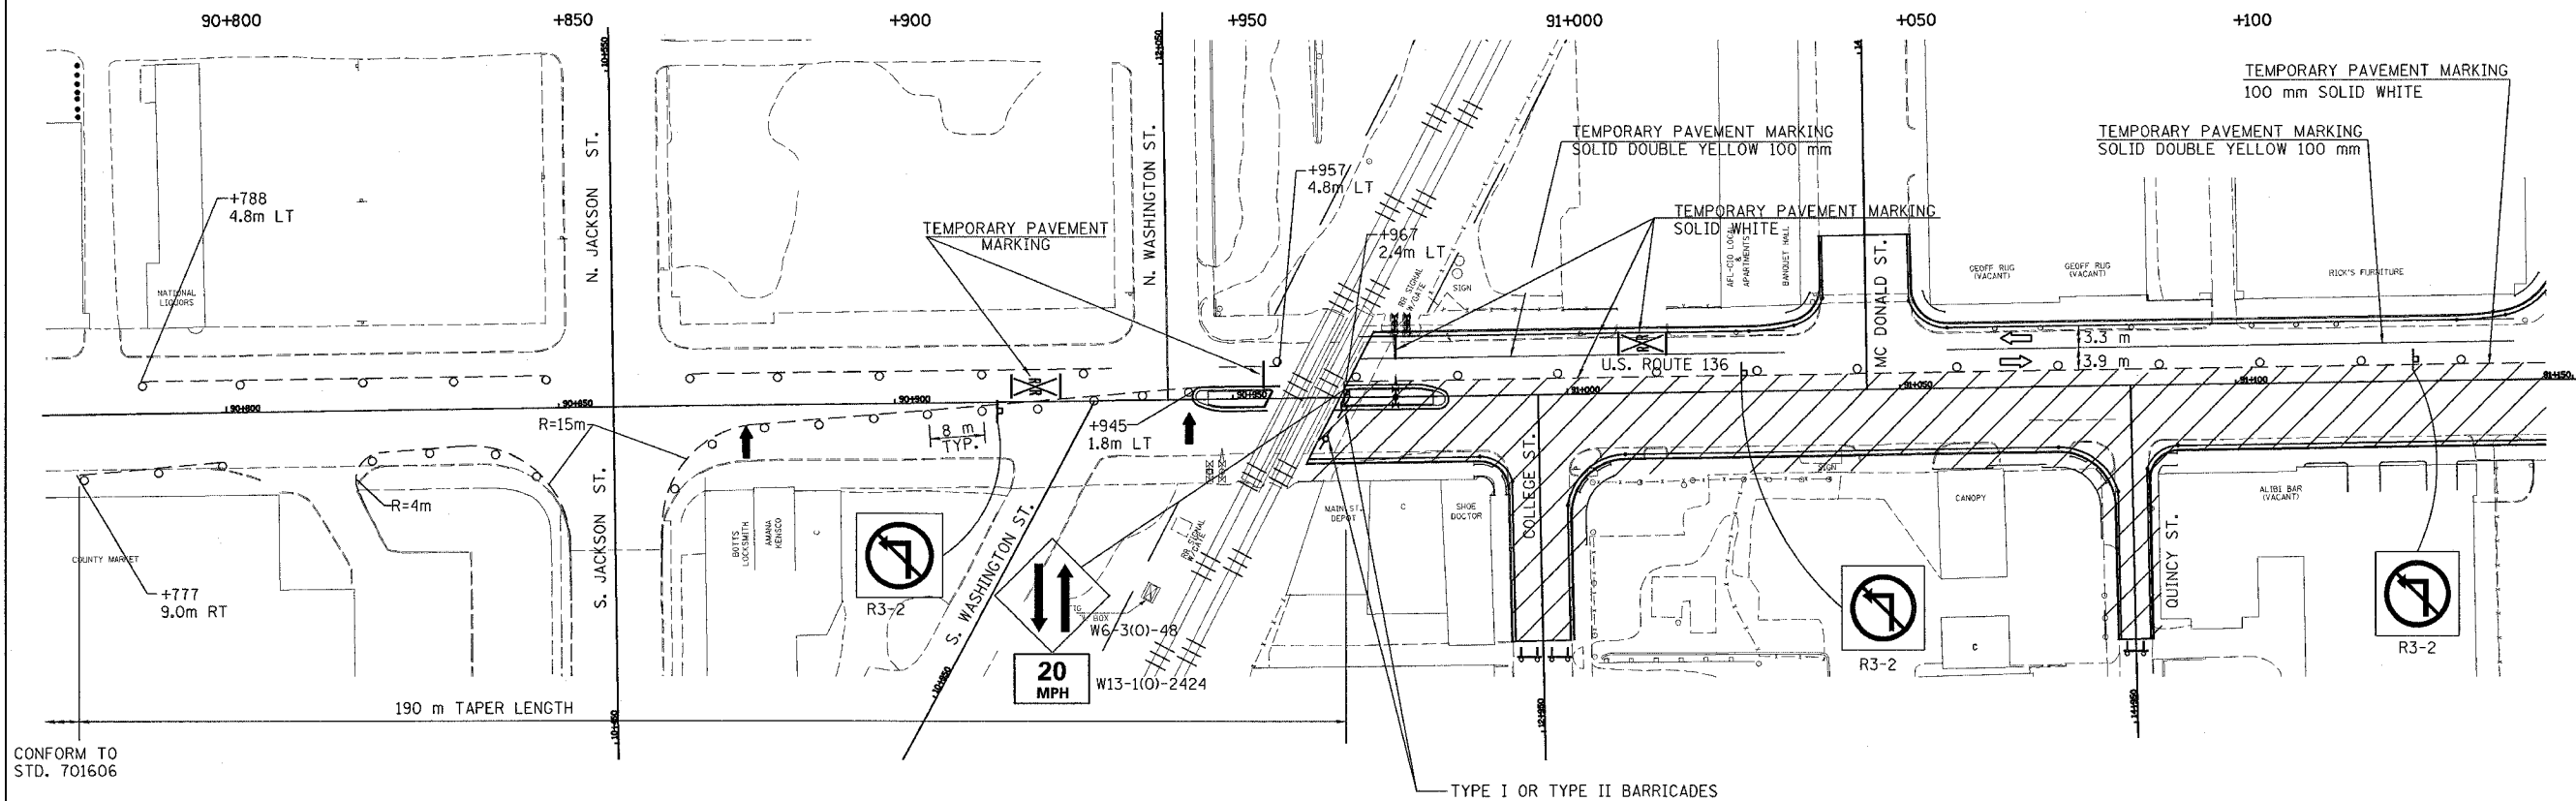

CONFORM TO  
STD. 701606

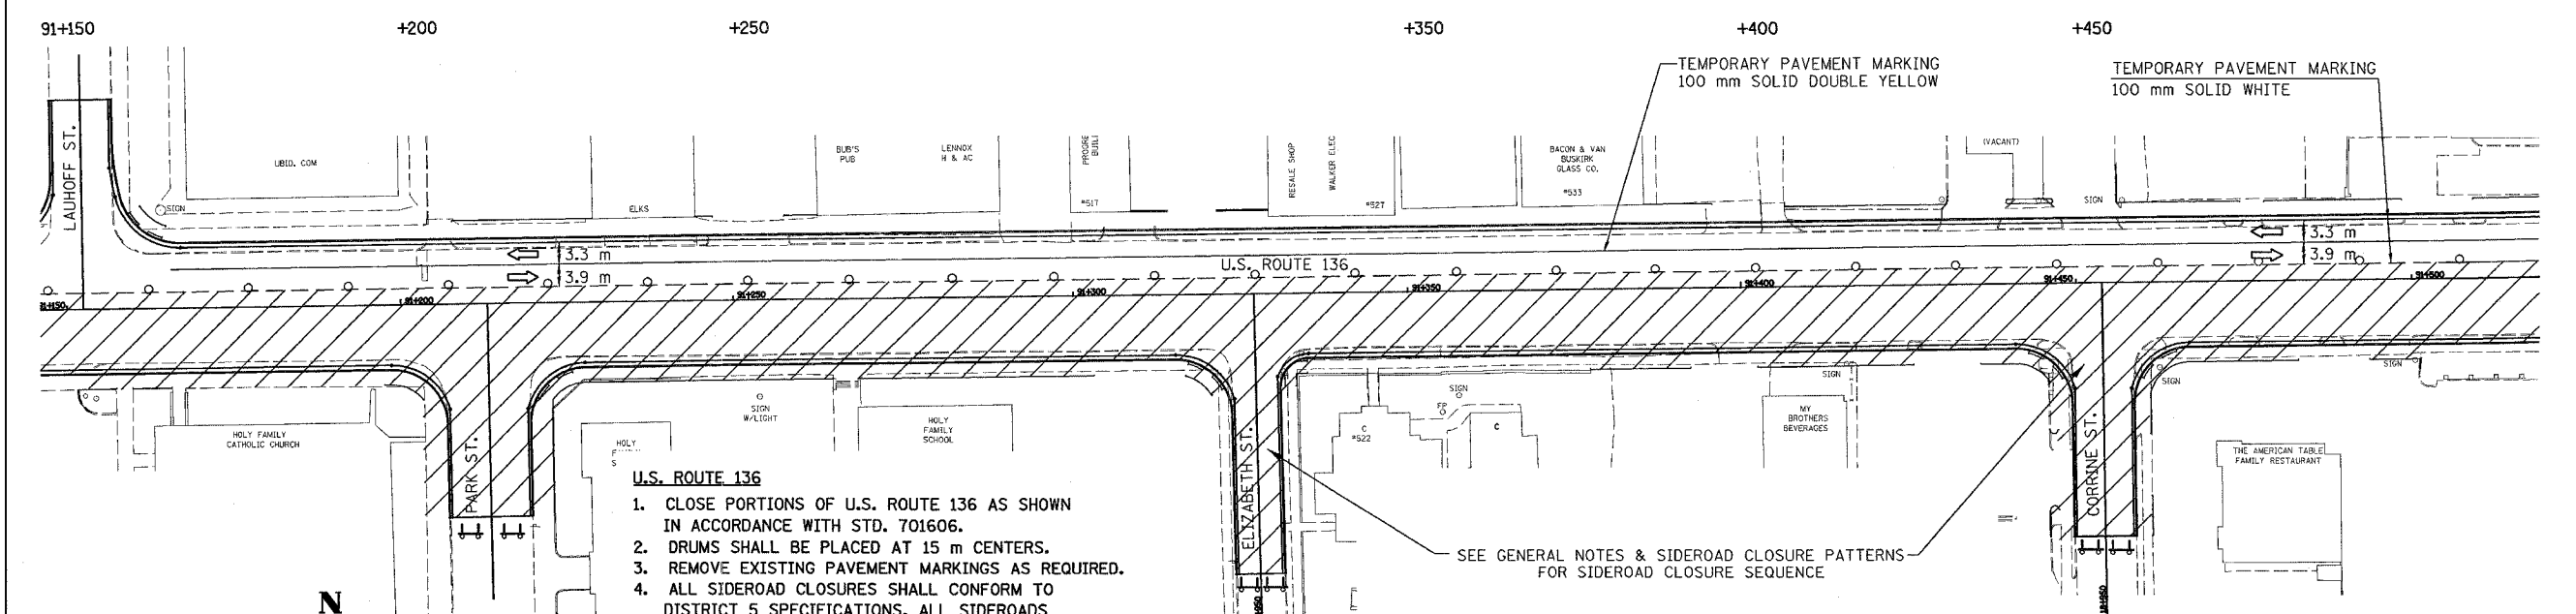

LEGEND	
	WORK AREA
	CONE OR BARRICADE WITH LIGHT
	ARROW BOARD
	DIRECTION OF TRAFFIC
	TYPE III BARRICADE WITH FLASHING LIGHT
	BARRICADE WITH FLASHING LIGHT
	SIGN ON PORTABLE SUPPORT

REVISIONS	
NAME	DATE

ILLINOIS DEPARTMENT OF TRANSPORTATION  
**MAINTENANCE OF TRAFFIC PLANS**  
**U.S. ROUTE 136**

SCALE 1:500  
 DATE 5/03

DRAWN BY FML  
 CHECKED BY IYL