


PARCEL NO.	OWNER	ESTIMATED AREA OF WHOLE PROP.	ROW AREA REQUIRED	ESTIMATED AREA OF REMAINDER	PERMANENT EASEMENT	TEMPORARY EASEMENT	EASEMENT PURPOSE
5512037	DANVILLE BACON & VAN BUSKIRK GLASS COMPANY, INC.					107 SQ M (262 SQ FT)	ALLEY, ENTRANCE, CURB, VANE DRAIN, SIDEWALK CONSTRUCTION & GRADING.
5512039	ROBERT D. JACKSON AND CHERYL JACKSON					109 SQ M (247 SQ FT)	ENTRANCE, CURB, VANE DRAIN, SIDEWALK CONSTRUCTION & GRADING.
5512040	CENTURY FIBER CO. II, LLC				7 SQ M (177 SQ FT)	61 SQ M (1323 SQ FT)	P.E. CONSTRUCT INLET, GRADING, FUTURE MAINT. T.E. INLET, SIDEWALK CONSTRUCTION & GRADING.
5512041	A LIFE ESTATE IN PEARL J. PRICE, REMAINDER INTEREST IN DAVID N. PRICE	2395 SQ M (57,777 SQ FT)	77 SQ M (1682 SQ FT)	2318 SQ M (54,948 SQ FT)		163 SQ M (3543 SQ FT)	ENTRANCE & SIDEWALK CONSTRUCTION & GRADING.
5512044	JERRY D. WATSON, SR. AND BARBARA E. WATSON	3845 SQ M (87,197 SQ FT)	282 SQ M (6136 SQ FT)	3563 SQ M (80,352 SQ FT)		241 SQ M (5219 SQ FT)	ENTRANCE & SIDEWALK CONSTRUCTION & GRADING.

NW 1/4 SECTION 9 T.19N. R.11W. 2ND P.M.

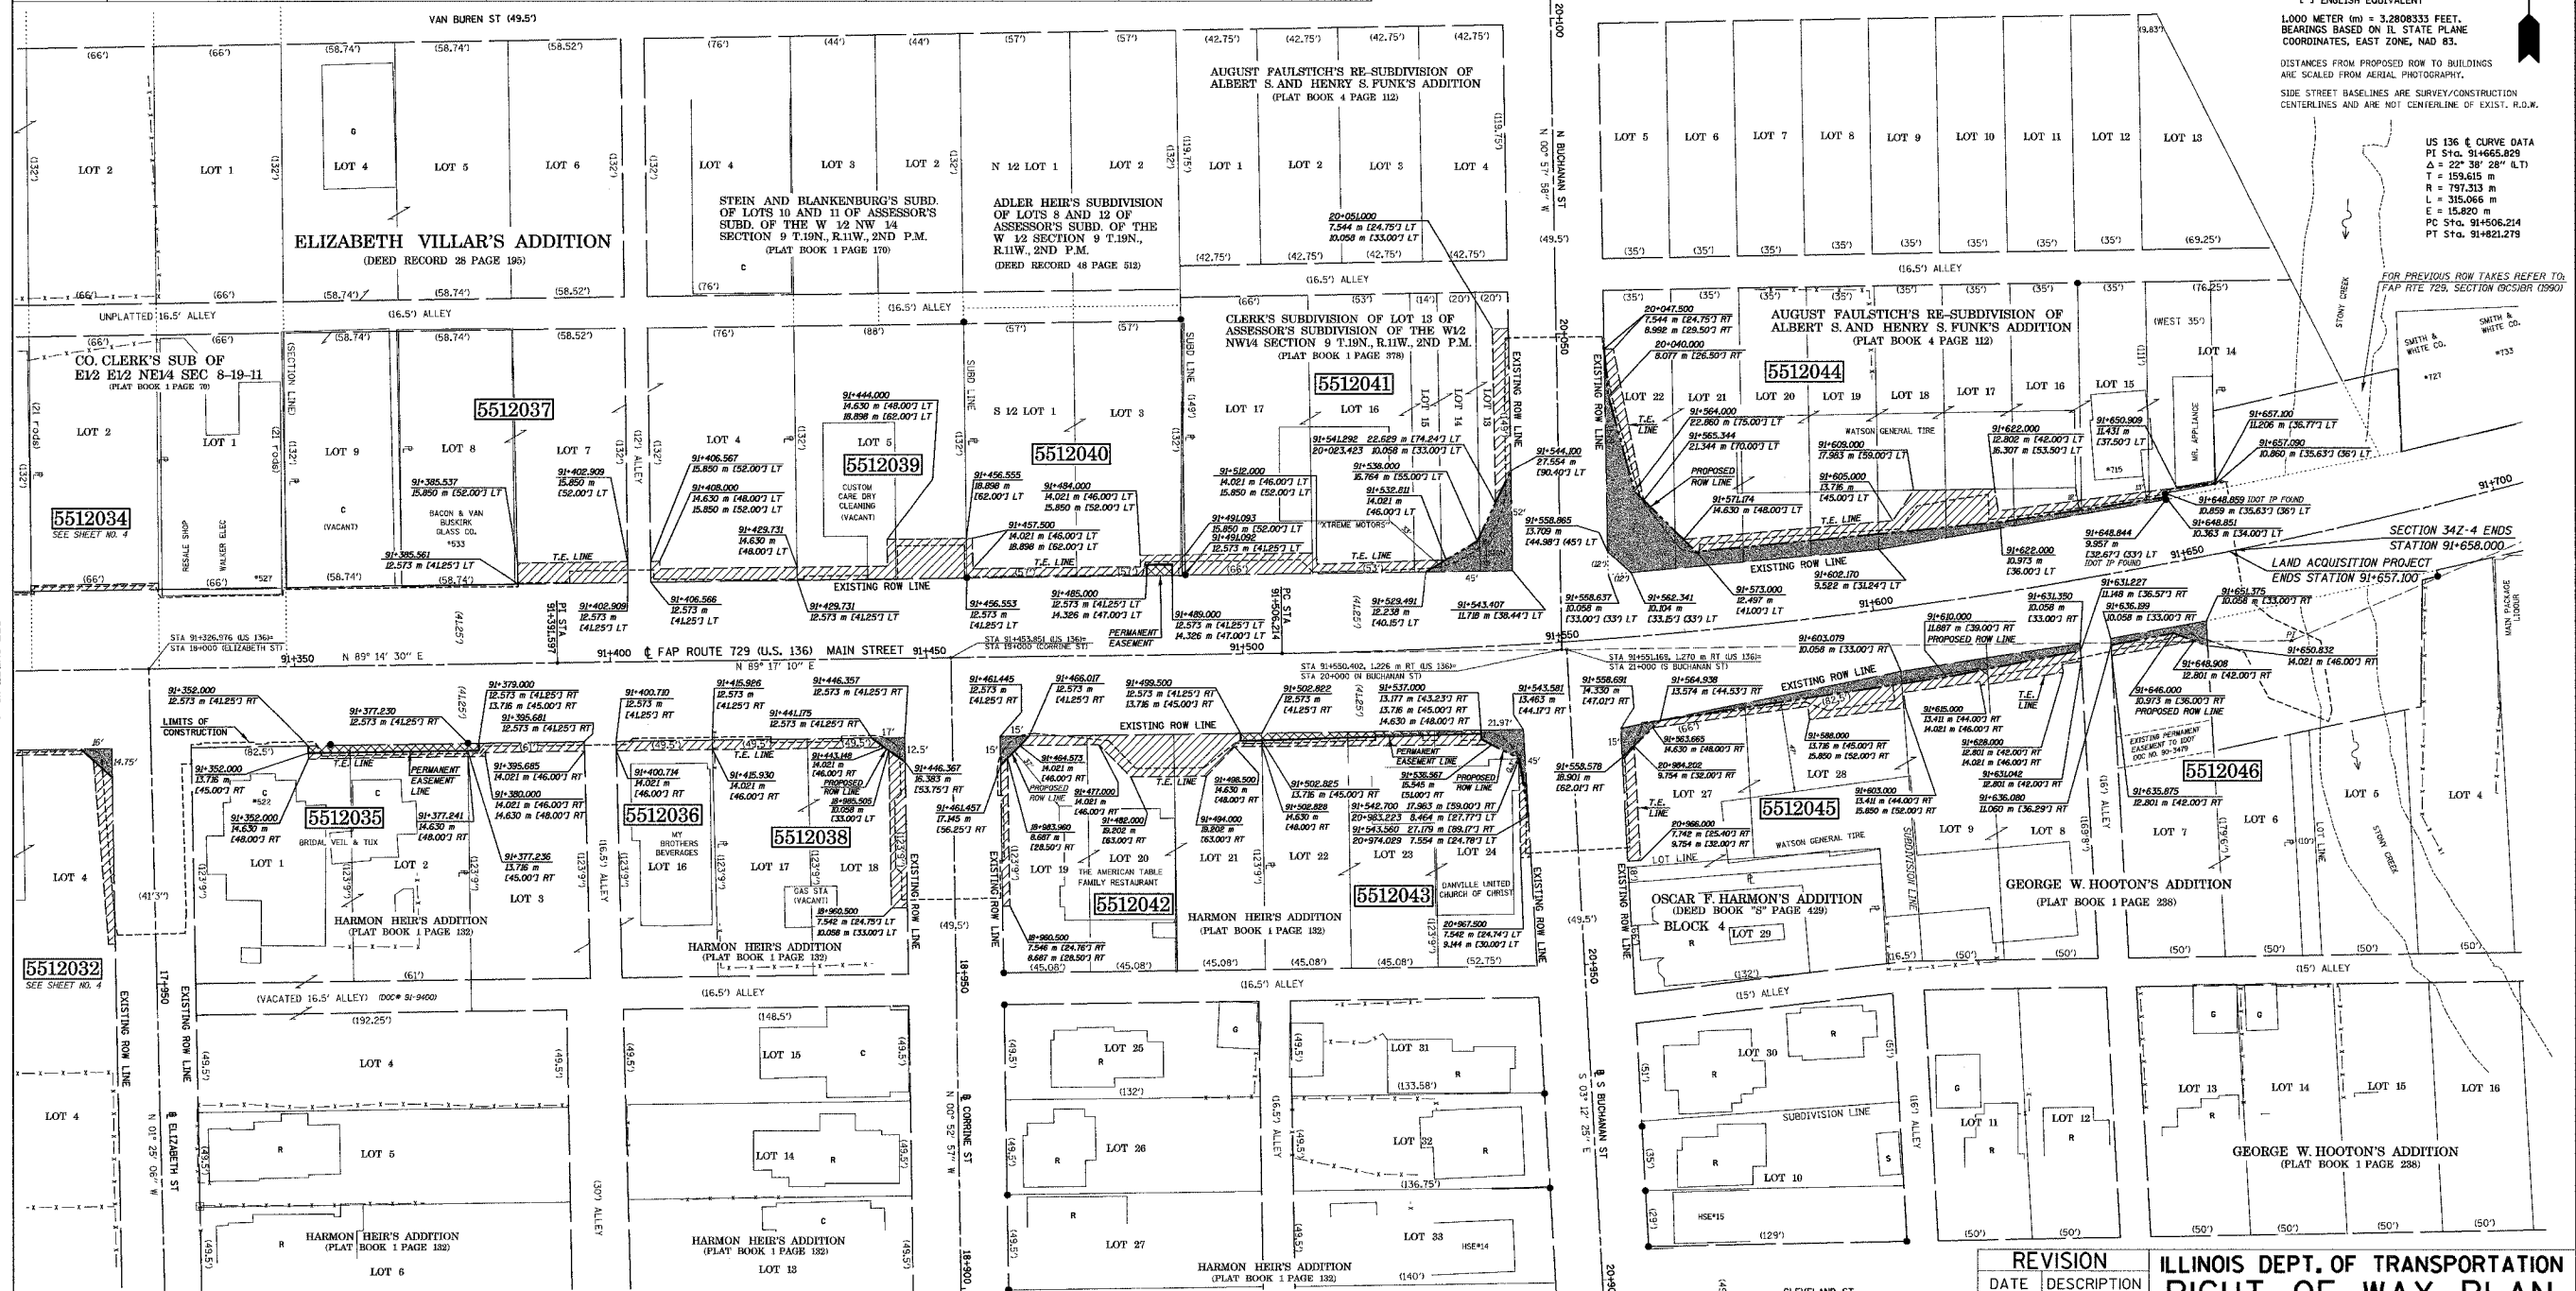

NOTES:
 ● IRON PIN/PIPE FOUND
 ○ DRILL HOLE FOUND
 □ FENCE POST
 - X - FENCE LINE
 * X - CHEESED 'X' FOUND
 () RECORD DATA
 [] ENGLISH EQUIVALENT

1,000 METER (M) = 3,280.833 FEET.
 BEARINGS BASED ON ILL. STATE PLANE COORDINATES, EAST ZONE, NAD 83.

DISTANCES FROM PROPOSED ROW TO BUILDINGS ARE SCALED FROM AERIAL PHOTOGRAPHY.

SIDE STREET BASELINES ARE SURVEY/CONSTRUCTION CENTERLINES AND ARE NOT CENTERLINE OF EXIST. R.O.W.

US 136 & CURVE DATA
 PI STA. 91+665.829
 Δ = 22° 38' 28" R/LT
 T = 159.615 m
 R = 797.313 m
 L = 315.066 m
 E = 15.820 m
 PC STA. 91+406.214
 PT STA. 91+821.219

FOR REFERENCE SEE SHEET 5512036

LAND ACQUISITION PROJECT
 STATION 91+658.000
 ENDS STATION 91+657.100

PARCEL NO.	OWNER	ESTIMATED AREA OF WHOLE PROP.	ROW AREA REQUIRED	AREA OF REMAINDER	PERMANENT EASEMENT	TEMPORARY EASEMENT	EASEMENT PURPOSE
5512035	DONNA APPLIGATE				23 SQ M (497 SQ FT)	23 SQ M (497 SQ FT)	P.E. RETAIN WALL CONSTRUCTION & MAINTENANCE, T.E. RETAINING WALL CONSTRUCTION & GRADING.
5512036	WINCHESTER ENTERPRISES d/b/a NY BROTHERS LIQUORS, INC.	1707 SQ M (37,717 SQ FT)	10 SQ M (215 SQ FT)	1697 SQ M (36,502 SQ FT)	2 SQ M (43 SQ FT)	49 SQ M (1062 SQ FT)	P.E. RETAIN WALL CONSTRUCTION & MAINTENANCE, T.E. ENTR., SIDEWALK, CURB CONST. & GRADING.
5512038	DONALD E. JOHNSON					98 SQ M (2123 SQ FT)	ENTRANCE, SIDEWALK, CURB CONSTRUCTION & GRADING.
5512042	PALMER AMERICAN NATIONAL BANK, TRUSTEE, TRUST NO. 2304	1555 SQ M (34,176 SQ FT)	11 SQ M (238 SQ FT)	1544 SQ M (33,438 SQ FT)	4 SQ M (86 SQ FT)	168 SQ M (3638 SQ FT)	P.E. RETAIN WALL CONSTRUCTION & MAINTENANCE, T.E. ENTR., SIDEWALK, CURB CONST. & GRADING.
5512043	DANVILLE UNITED CHURCH OF CHRIST	1582 SQ M (34,728 SQ FT)	26 SQ M (561 SQ FT)	1556 SQ M (33,767 SQ FT)	29 SQ M (623 SQ FT)	63 SQ M (1367 SQ FT)	P.E. RETAIN WALL CONSTRUCTION & MAINTENANCE, T.E. RETAIN WALL, S'WALK, CURB CONST. & GRADING.
5512045	FIRST MIDWEST BANK/DANVILLE, F.K.A. SECOND NATIONAL BANK OF DANVILLE, TRUSTEE, TRUST NO. 1635	2630 SQ M (57,255 SQ FT)	98 SQ M (2123 SQ FT)	2532 SQ M (54,832 SQ FT)		177 SQ M (3849 SQ FT)	ENTRANCE, SIDEWALK, CURB CONSTRUCTION & GRADING.
5512046	JERRY WATSON, SR.	1206 SQ M (26,521 SQ FT)	23 SQ M (497 SQ FT)	1183 SQ M (25,544 SQ FT)		23 SQ M (497 SQ FT)	SIDEWALK, STORM SEWER CONSTRUCTION & GRADING.

REVISION	
DATE	DESCRIPTION

**ILLINOIS DEPT. OF TRANSPORTATION
RIGHT OF WAY PLAN**

ROUTE FAP 729 (U.S. 136)
SECTION 34Z-4
COUNTY VERMILION
JOB# R-95-051-02
SEC 9, T.19N., R.11W., 2ND P.M.
STA 91+350.000 TO STA 91+700.000
DRAWN KWH CHECKED RAK
SCALE: 1:500 SHEET NO. 5 OF 5