

+650                      90+700                      +750                      90+800                      +850                      90+900

F.A.P. RTE.	SECTION	COUNTY	TOTAL SHEETS	SHEET NO.
729	34Z-4	VERMILION	285	89
STA. 90+625		TO STA. 90+980		
FED. ROAD DIST. NO. ILLINOIS FED. AID PROJECT				

**EPOXY PAVEMENT MARKING -- LINE 150 mm**

STATION TO STATION	TYPE	M.
<b>U.S. ROUTE 136</b>		
<b>WHITE - CROSSWALKS</b>		
90+711	90+741 SOLID	155
90+843	90+873 SOLID	155
SUBTOTAL		310
<b>WASHINGTON STREET</b>		
<b>WHITE - CROSSWALKS</b>		
10+016	10+019 SOLID	34
SUBTOTAL		34
SHEET TOTAL		344


**EPOXY PAVEMENT MARKING -- LINE 600 mm**

STATION	TYPE	M.
<b>U.S. ROUTE 136</b>		
<b>WHITE - STOPBARS</b>		
90+711	SOLID	7
90+741	SOLID	11
90+843	SOLID	11
90+873	SOLID	11
90+893	SOLID	7
90+909	SOLID	7
90+945	SOLID	8
90+975	SOLID	8
SUBTOTAL		70
<b>HAZEL STREET</b>		
<b>WHITE - STOPBARS</b>		
8+985	SOLID	9
8+014	SOLID	14
SUBTOTAL		23
<b>JACKSON STREET</b>		
<b>WHITE - STOPBARS</b>		
10+485	SOLID	8
SUBTOTAL		8
<b>WASHINGTON STREET</b>		
<b>WHITE - STOPBARS</b>		
12+019	SOLID	6
SUBTOTAL		6
SHEET TOTAL		107

**RAISED REFLECTIVE PAVEMENT MARKERS**

STATION TO STATION	COLOR	EACH
<b>U.S. ROUTE 136</b>		
90+625 90+980	TWO-WAY AMBER	44
90+625 90+980	ONE-WAY CRYSTAL	36
SUBTOTAL		80
<b>HAZEL STREET</b>		
8+976 8+985	ONE-WAY CRYSTAL	1
SUBTOTAL		1
<b>JACKSON STREET</b>		
10+468 10+485	TWO-WAY AMBER	4
10+468 10+547	ONE-WAY CRYSTAL	6
SUBTOTAL		10
SHEET TOTAL		91

**NOTE:**  
1. SEE SHEET 1 FOR PAVEMENT MARKING LEGEND

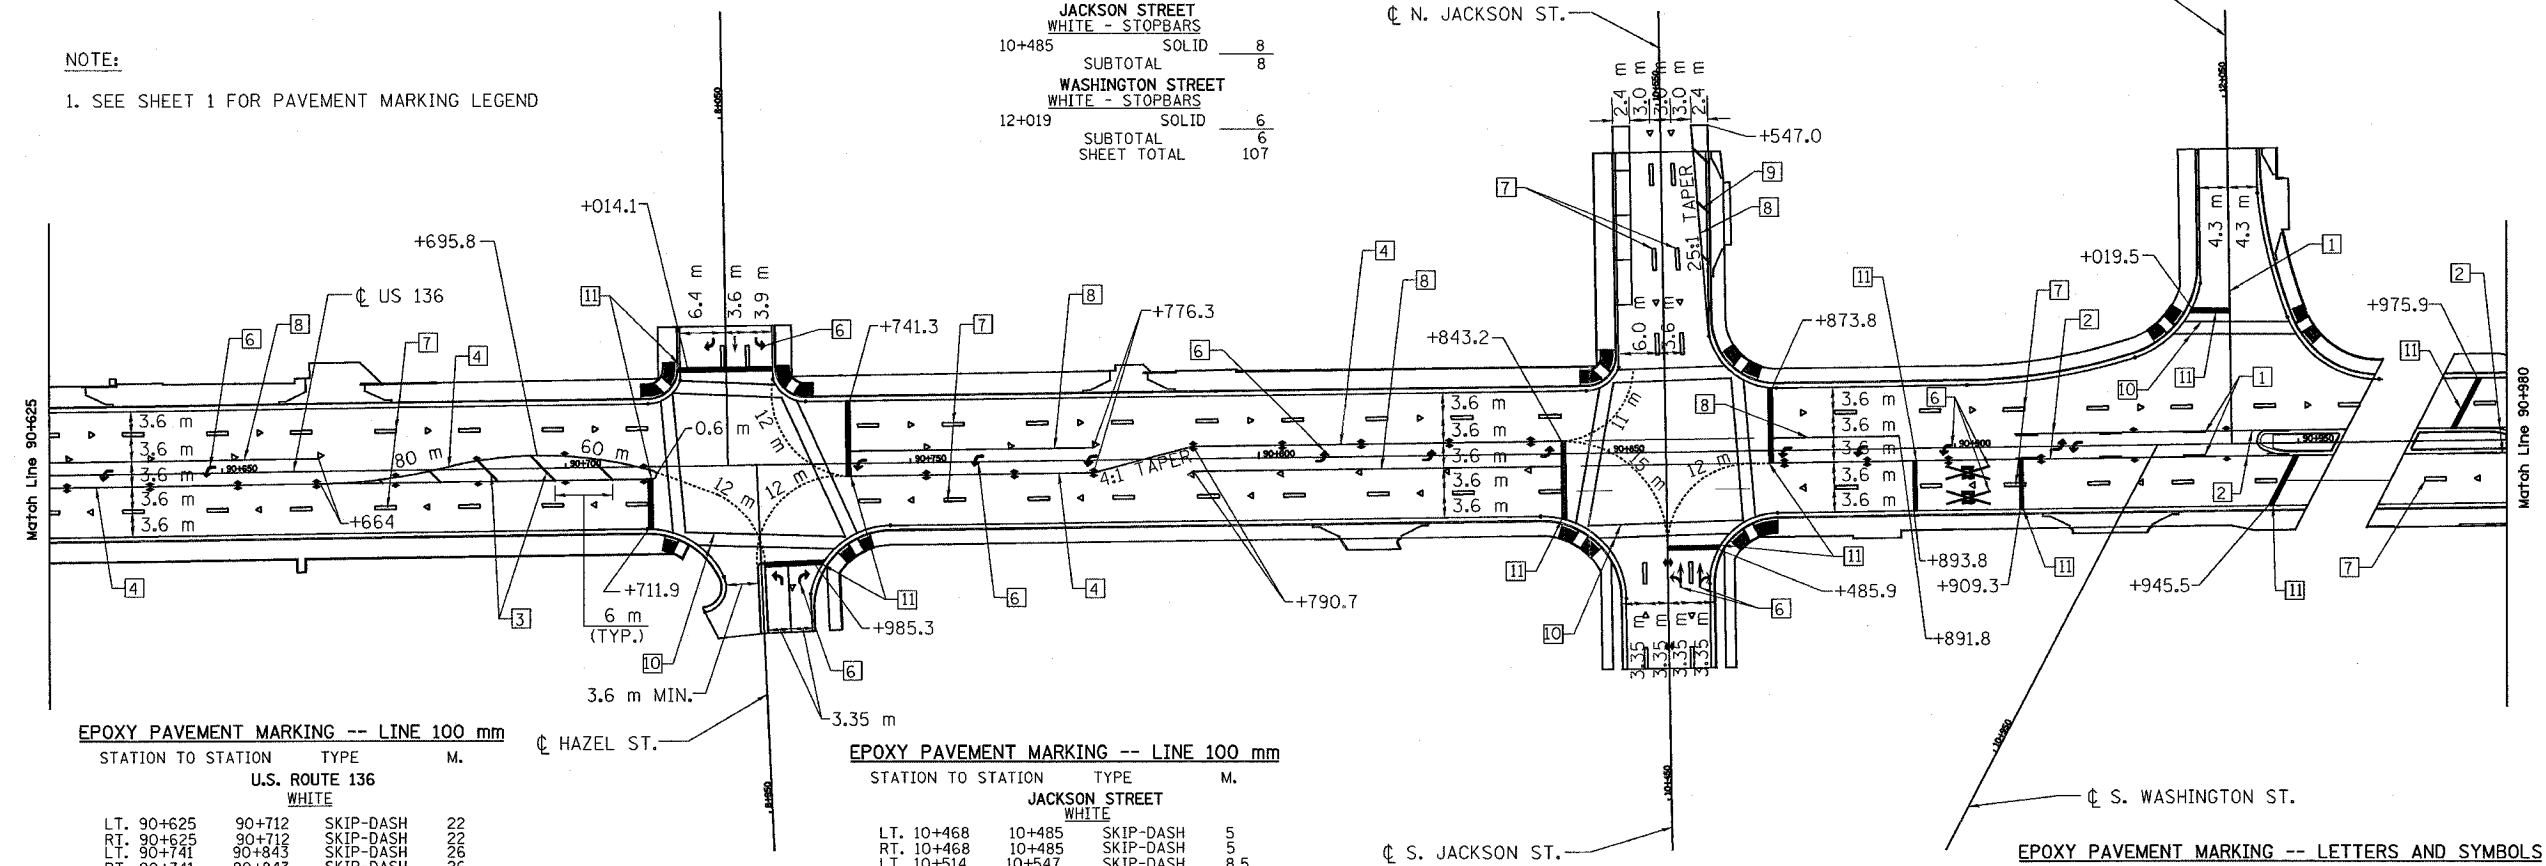

**EPOXY PAVEMENT MARKING -- LINE 100 mm**

STATION TO STATION	TYPE	M.
<b>U.S. ROUTE 136</b>		
<b>WHITE</b>		
LT. 90+625	90+712 SKIP-DASH	22
RT. 90+625	90+712 SKIP-DASH	22
LT. 90+741	90+843 SKIP-DASH	26
RT. 90+741	90+843 SKIP-DASH	26
LT. 90+874	90+980 SKIP-DASH	23
RT. 90+874	90+980 SKIP-DASH	23
SUBTOTAL		142
<b>WHITE</b>		
LT. 90+625	90+664 SOLID	39
LT. 90+741	90+776 SOLID	35
RT. 90+790	90+843 SOLID	53
LT. 90+874	90+892 SOLID	18
SUBTOTAL		145
<b>WHITE</b>		
90+711	90+741 SKIP-DASH	22
90+843	90+873 SKIP-DASH	20
SUBTOTAL		42
<b>YELLOW</b>		
RT. 90+909	90+950 SKIP-DASH	11
LT. 90+909	90+953 SKIP-DASH	11
RT. 90+970	90+980 SKIP-DASH	3
LT. 90+974	90+980 SKIP-DASH	2
SUBTOTAL		27
<b>YELLOW</b>		
RT. 90+625	90+664 SOLID	78
90+664	90+712 SOLID	189
90+741	90+843 SOLID	205
RT. 90+874	90+909 SOLID	70
RT. 90+909	90+950 SOLID	41
LT. 90+909	90+953 SOLID	44
RT. 90+970	90+980 SOLID	10
LT. 90+974	90+980 SOLID	6
SUBTOTAL		643

**EPOXY PAVEMENT MARKING -- LINE 100 mm**


STATION TO STATION	TYPE	M.
<b>JACKSON STREET</b>		
<b>WHITE</b>		
LT. 10+468	10+485 SKIP-DASH	5
RT. 10+468	10+485 SKIP-DASH	5
LT. 10+514	10+547 SKIP-DASH	8.5
RT. 10+514	10+547 SKIP-DASH	8.5
SUBTOTAL		27
<b>WASHINGTON STREET</b>		
<b>YELLOW</b>		
L.T. 12+019	12+042 SKIP-DASH	6
SUBTOTAL		6
<b>HAZEL STREET</b>		
<b>WHITE</b>		
LT. 8+014	8+020 SKIP-DASH	2
RT. 8+014	8+020 SKIP-DASH	2
SUBTOTAL		4
<b>WHITE</b>		
RT. 8+976	8+986 SOLID	10
SUBTOTAL		10
SHEET TOTAL		1464

**EPOXY PAVEMENT MARKING -- LINE 300 mm**

STATION TO STATION	TYPE	M.
<b>U.S. ROUTE 136</b>		
<b>YELLOW</b>		
90+664	90+711 SOLID	17
SUBTOTAL		17
<b>JACKSON STREET</b>		
<b>WHITE</b>		
RT. 10+517	10+547 SOLID	7
SHEET TOTAL		7
SHEET TOTAL		24

**EPOXY PAVEMENT MARKING -- LETTERS AND SYMBOLS**

STATION TO STATION	TYPE	COLOR	SQ. M	
<b>U.S. ROUTE 136</b>				
90+625	90+664	ARROW	WHITE	1.65
90+741	90+776	ARROW	WHITE	2.47
90+790	90+843	ARROW	WHITE	2.47
90+873	90+945	ARROW	WHITE	4.12
90+893	90+909	RR	WHITE	1.45
SUBTOTAL			12.2	
<b>HAZEL STREET</b>				
8+976	8+985	ARROW	WHITE	1.65
8+014	8+020	ARROW	WHITE	2.33
SUBTOTAL			4.0	
<b>JACKSON STREET</b>				
10+468	10+485	ARROW	WHITE	2.83
SUBTOTAL			2.90	
SHEET TOTAL			19	

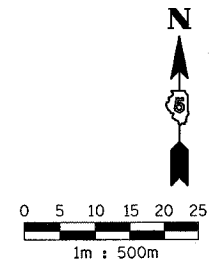

REVISIONS	
NAME	DATE

ILLINOIS DEPARTMENT OF TRANSPORTATION  
**PAVEMENT MARKINGS**  
**U.S. ROUTE 136**  
SCALE 1:500                      DRAWN BY FML  
DATE 5/03                              CHECKED BY IYL