

F.A.P. RTE.	SECTION	COUNTY	TOTAL SHEETS	SHEET NO.
729	342-4	VERMILION	285	90
STA. 90+980 TO STA. 91+340				
FED. ROAD DIST. NO. _		ILLINOIS FED. AID PROJECT		

Sheet 3 of 4


NOTE:
1. SEE SHEET 1 FOR PAVEMENT MARKING LEGEND

EPOXY PAVEMENT MARKING -- LINE 600 mm

STATION TO STATION	TYPE	M.
U.S. ROUTE 136		
WHITE - STOPBAR		
91+006	SOLID	7
91+022	SOLID	7
	SUBTOTAL	14
COLLEGE STREET		
WHITE - STOPBAR		
12+985	SOLID	5
	SUBTOTAL	5
MC DONALD STREET		
WHITE - STOPBAR		
14+014	SOLID	8
	SUBTOTAL	8
LAUHOFF STREET		
WHITE - STOPBAR		
16+015	SOLID	5
	SUBTOTAL	5
PARK STREET		
WHITE - STOPBAR		
16+985	SOLID	8
	SUBTOTAL	8
	SHEET TOTAL	40

EPOXY PAVEMENT MARKING -- LETTERS AND SYMBOLS

STATION TO STATION	TYPE	COLOR	SQ. M
U.S. ROUTE 136			
90+996	ARROW	WHITE	1.65
91+032	ARROW	WHITE	1.65
91+092	ARROW	WHITE	1.65
91+152	ARROW	WHITE	1.65
91+212	ARROW	WHITE	1.65
91+277	ARROW	WHITE	1.65
91+331	ARROW	WHITE	1.65
	SUBTOTAL		11.6
MCDONALD STREET			
14+015	ARROW	WHITE	1.65
	SUBTOTAL		1.65
PARK STREET			
16+970	ARROW	WHITE	3.30
	SUBTOTAL		3.30
	SHEET TOTAL		17

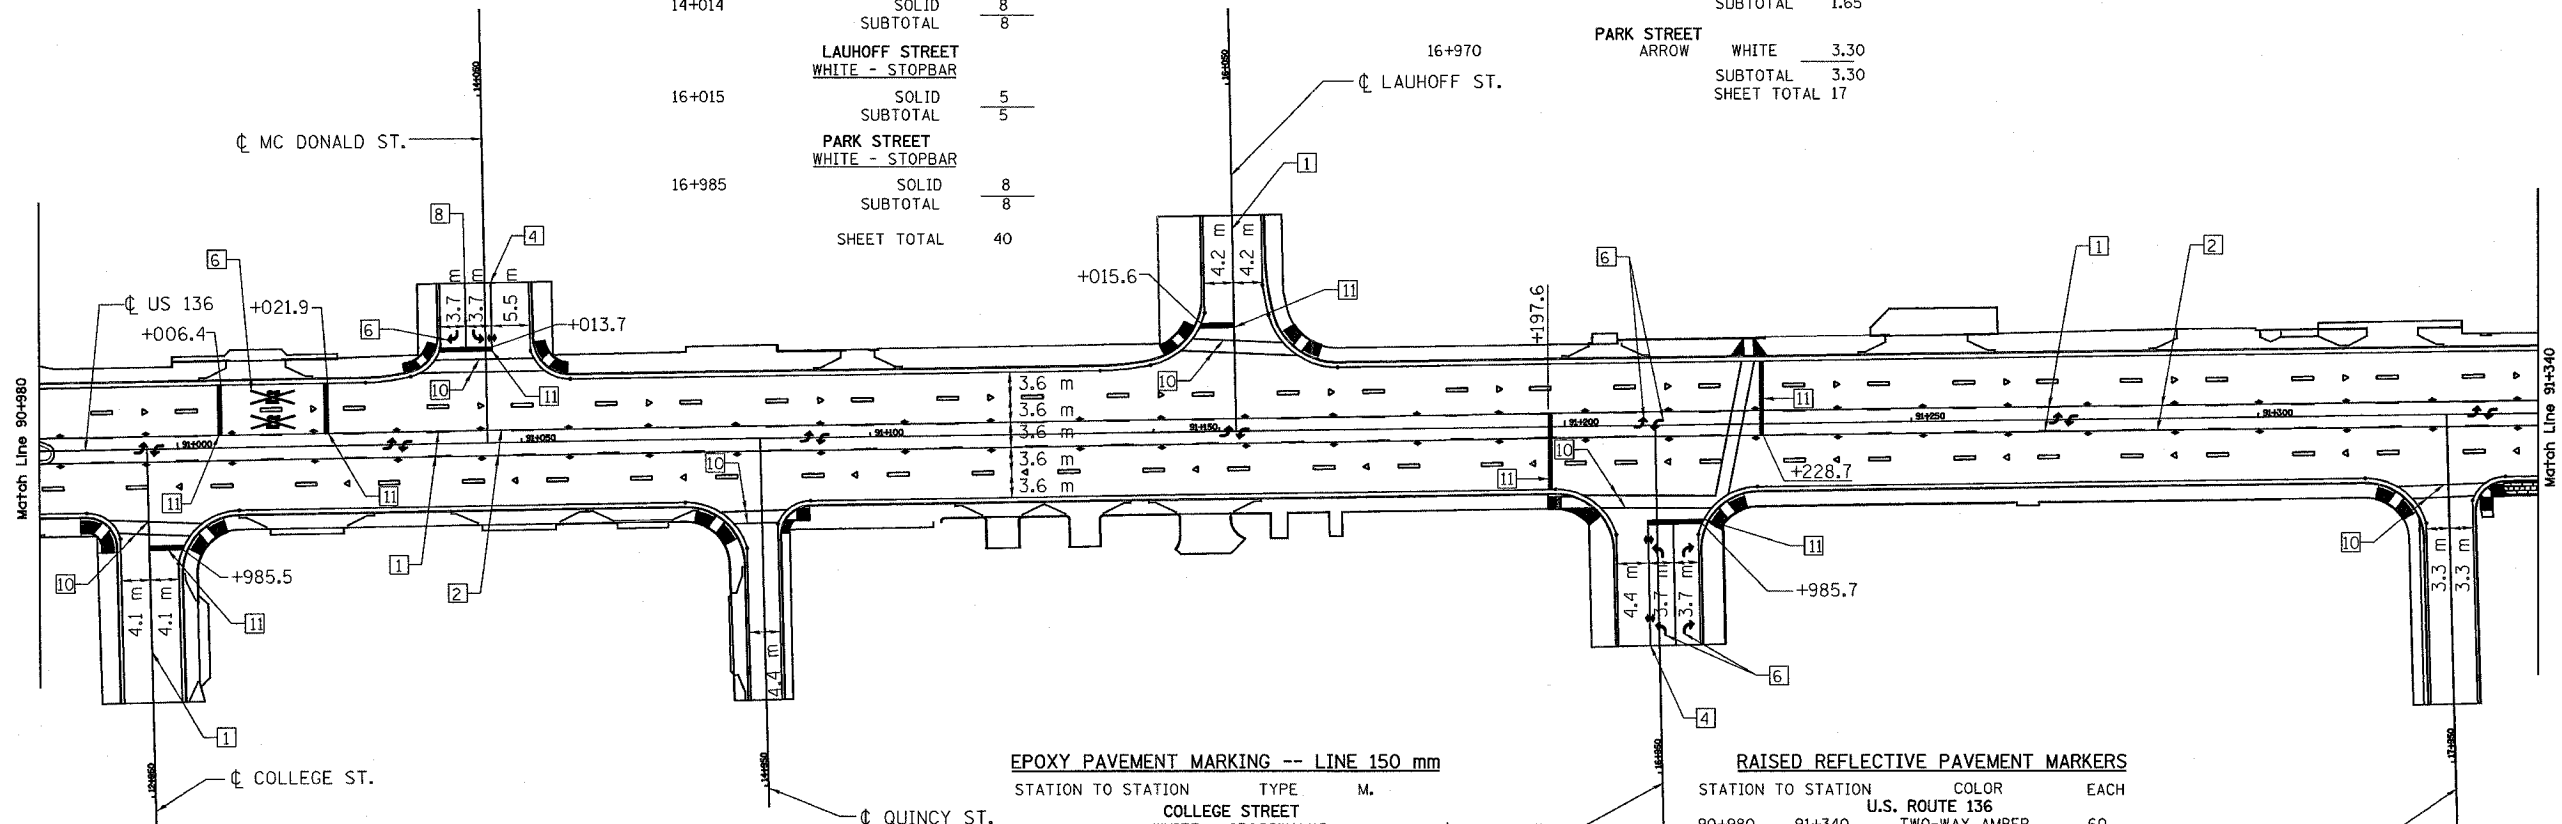

EPOXY PAVEMENT MARKING -- LINE 150 mm

STATION TO STATION	TYPE	M.
COLLEGE STREET		
WHITE - CROSSWALKS		
12+988	SOLID	24
	SUBTOTAL	24
MC DONALD STREET		
WHITE - CROSSWALKS		
14+010	SOLID	32
	SUBTOTAL	32
QUINCY STREET		
WHITE - CROSSWALKS		
14+987	SOLID	16
	SUBTOTAL	16
LAUHOFF STREET		
WHITE - CROSSWALKS		
16+011	SOLID	30
	SUBTOTAL	30
PARK STREET		
WHITE - CROSSWALKS		
16+988	SOLID	37
	SUBTOTAL	37
ELIZABETH STREET		
WHITE - CROSSWALKS		
17+988	SOLID	21
	SUBTOTAL	21
	SHEET TOTAL	160


RAISED REFLECTIVE PAVEMENT MARKERS

STATION TO STATION	COLOR	EACH
U.S. ROUTE 136		
90+980 91+340	TWO-WAY AMBER	60
90+980 91+340	ONE-WAY CRYSTAL	30
MCDONALD STREET		
14+013 14+023	TWO-WAY AMBER	2
PARK STREET		
16+968 16+985	TWO-WAY AMBER	4
	SUBTOTAL	96
	SHEET TOTAL	96

EPOXY PAVEMENT MARKING -- LINE 100 mm

STATION TO STATION	TYPE	M.
U.S. ROUTE 136		
WHITE		
LT. 90+980 91+340	SKIP-DASH	90
RT. 90+980 91+340	SKIP-DASH	90
	SUBTOTAL	180
YELLOW		
LT. 90+980 91+340	SOLID	360
RT. 90+980 91+340	SOLID	360
	SUBTOTAL	720
YELLOW		
LT. 90+980 91+340	SKIP-DASH	90
RT. 90+980 91+340	SKIP-DASH	90
	SUBTOTAL	180
COLLEGE STREET		
YELLOW		
12+963 12+985	SKIP-DASH	6
	SUBTOTAL	6

MC DONALD STREET		
WHITE		
LT. 14+013 14+023	SOLID	10
	SUBTOTAL	10
YELLOW		
RT. 14+013 14+023	SOLID	19
	SUBTOTAL	19
LAUHOFF STREET		
YELLOW		
16+015 16+030	SKIP-DASH	4
	SUBTOTAL	4
PARK STREET		
WHITE		
RT. 16+968 16+986	SOLID	18
	SUBTOTAL	18
YELLOW		
RT. 16+968 16+986	SOLID	35
	SUBTOTAL	35
ELIZABETH STREET		
WHITE		
17+958 17+988	SKIP-DASH	8
	SUBTOTAL	8
	SHEET TOTAL	1180

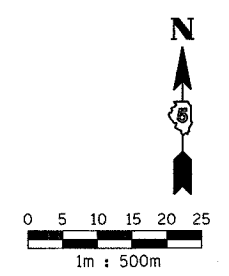

REVISIONS		ILLINOIS DEPARTMENT OF TRANSPORTATION
NAME	DATE	
		PAVEMENT MARKINGS U.S. ROUTE 136 SCALE 1:500 DRAWN BY FML DATE 5/03 CHECKED BY IYL