


F.A.P. RTE.	SECTION	COUNTY	TOTAL SHEETS	SHEET NO.
729	34Z-4	VERMILION	285	96
STA. 91+525		TO STA. 61+658		
FED. ROAD DIST. NO.		ILLINOIS FED. AID PROJECT		

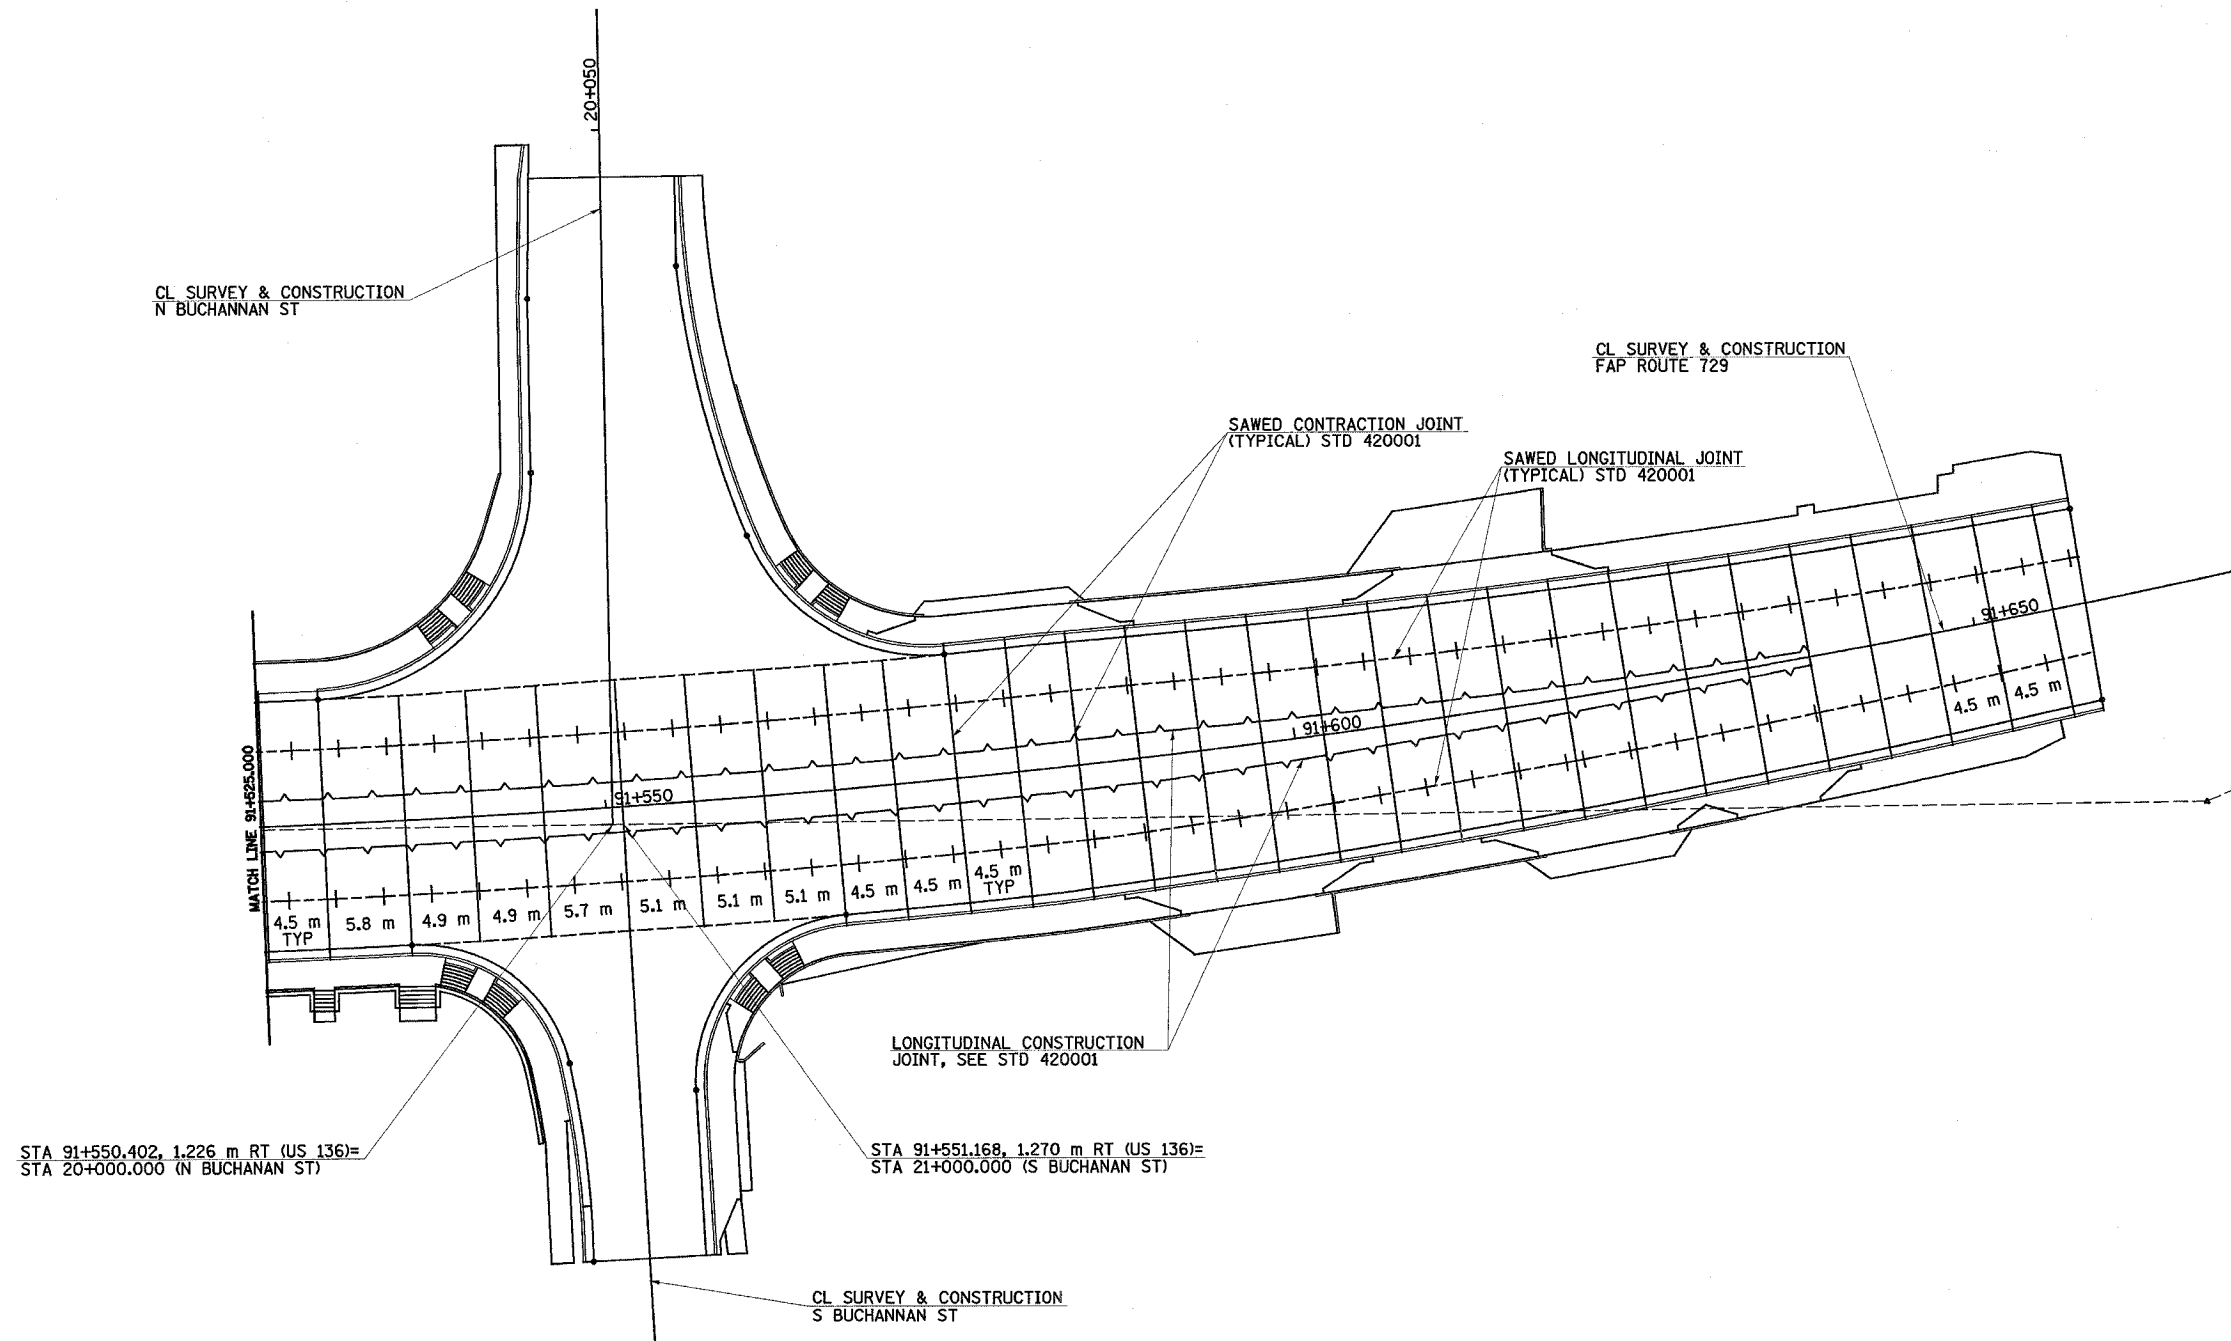

STA 91+550.402, 1.226 m RT (US 136)=
STA 20+000.000 (N BUCHANAN ST)

STA 91+551.168, 1.270 m RT (US 136)=
STA 21+000.000 (S BUCHANAN ST)



2.5 0 2.5 5.0 7.5 10.0 12.5
SCALE IN METERS

REVISIONS		ILLINOIS DEPARTMENT OF TRANSPORTATION
NAME	DATE	
		PAVEMENT JOINT DETAILS DRAWN BY TD CHECKED BY AWM DATE MAY 2003