

18 17 16 15 14 13 12 11 10 9 8 7 6 5 4 3 2 1 0 1 2 3 4 5 6 7 8 9 10 11 12 13


F.A.P. RTE.	SECTION	COUNTY	TOTAL SHEETS	SHEET NO.
729	34Z-4	VERMILION	285	136
STA. 90+260.000		TO STA. 90+273.000		
FED. ROAD DIST. NO.	ILLINOIS FED. AID PROJECT			
14	15	16	17	18
CONTRACT NO. 90632				

**LEGEND**

— EXISTING ROW  
 - - - PROPOSED ROW  
 / / / / / TEMPORARY EASEMENT  
 \ \ \ \ \ PERMANENT EASEMENT

C = 0.2 EXCAVATION - SQ M  
 F = 0.0 EMBANKMENT - SQ M  
 176.479 PROPOSED GRADE ELEVATION

DATE	BY
ORIGINAL SURVEY	SURVEYED
NOTE BOOK	PLOTTED
NO.	AREAS CHECKED

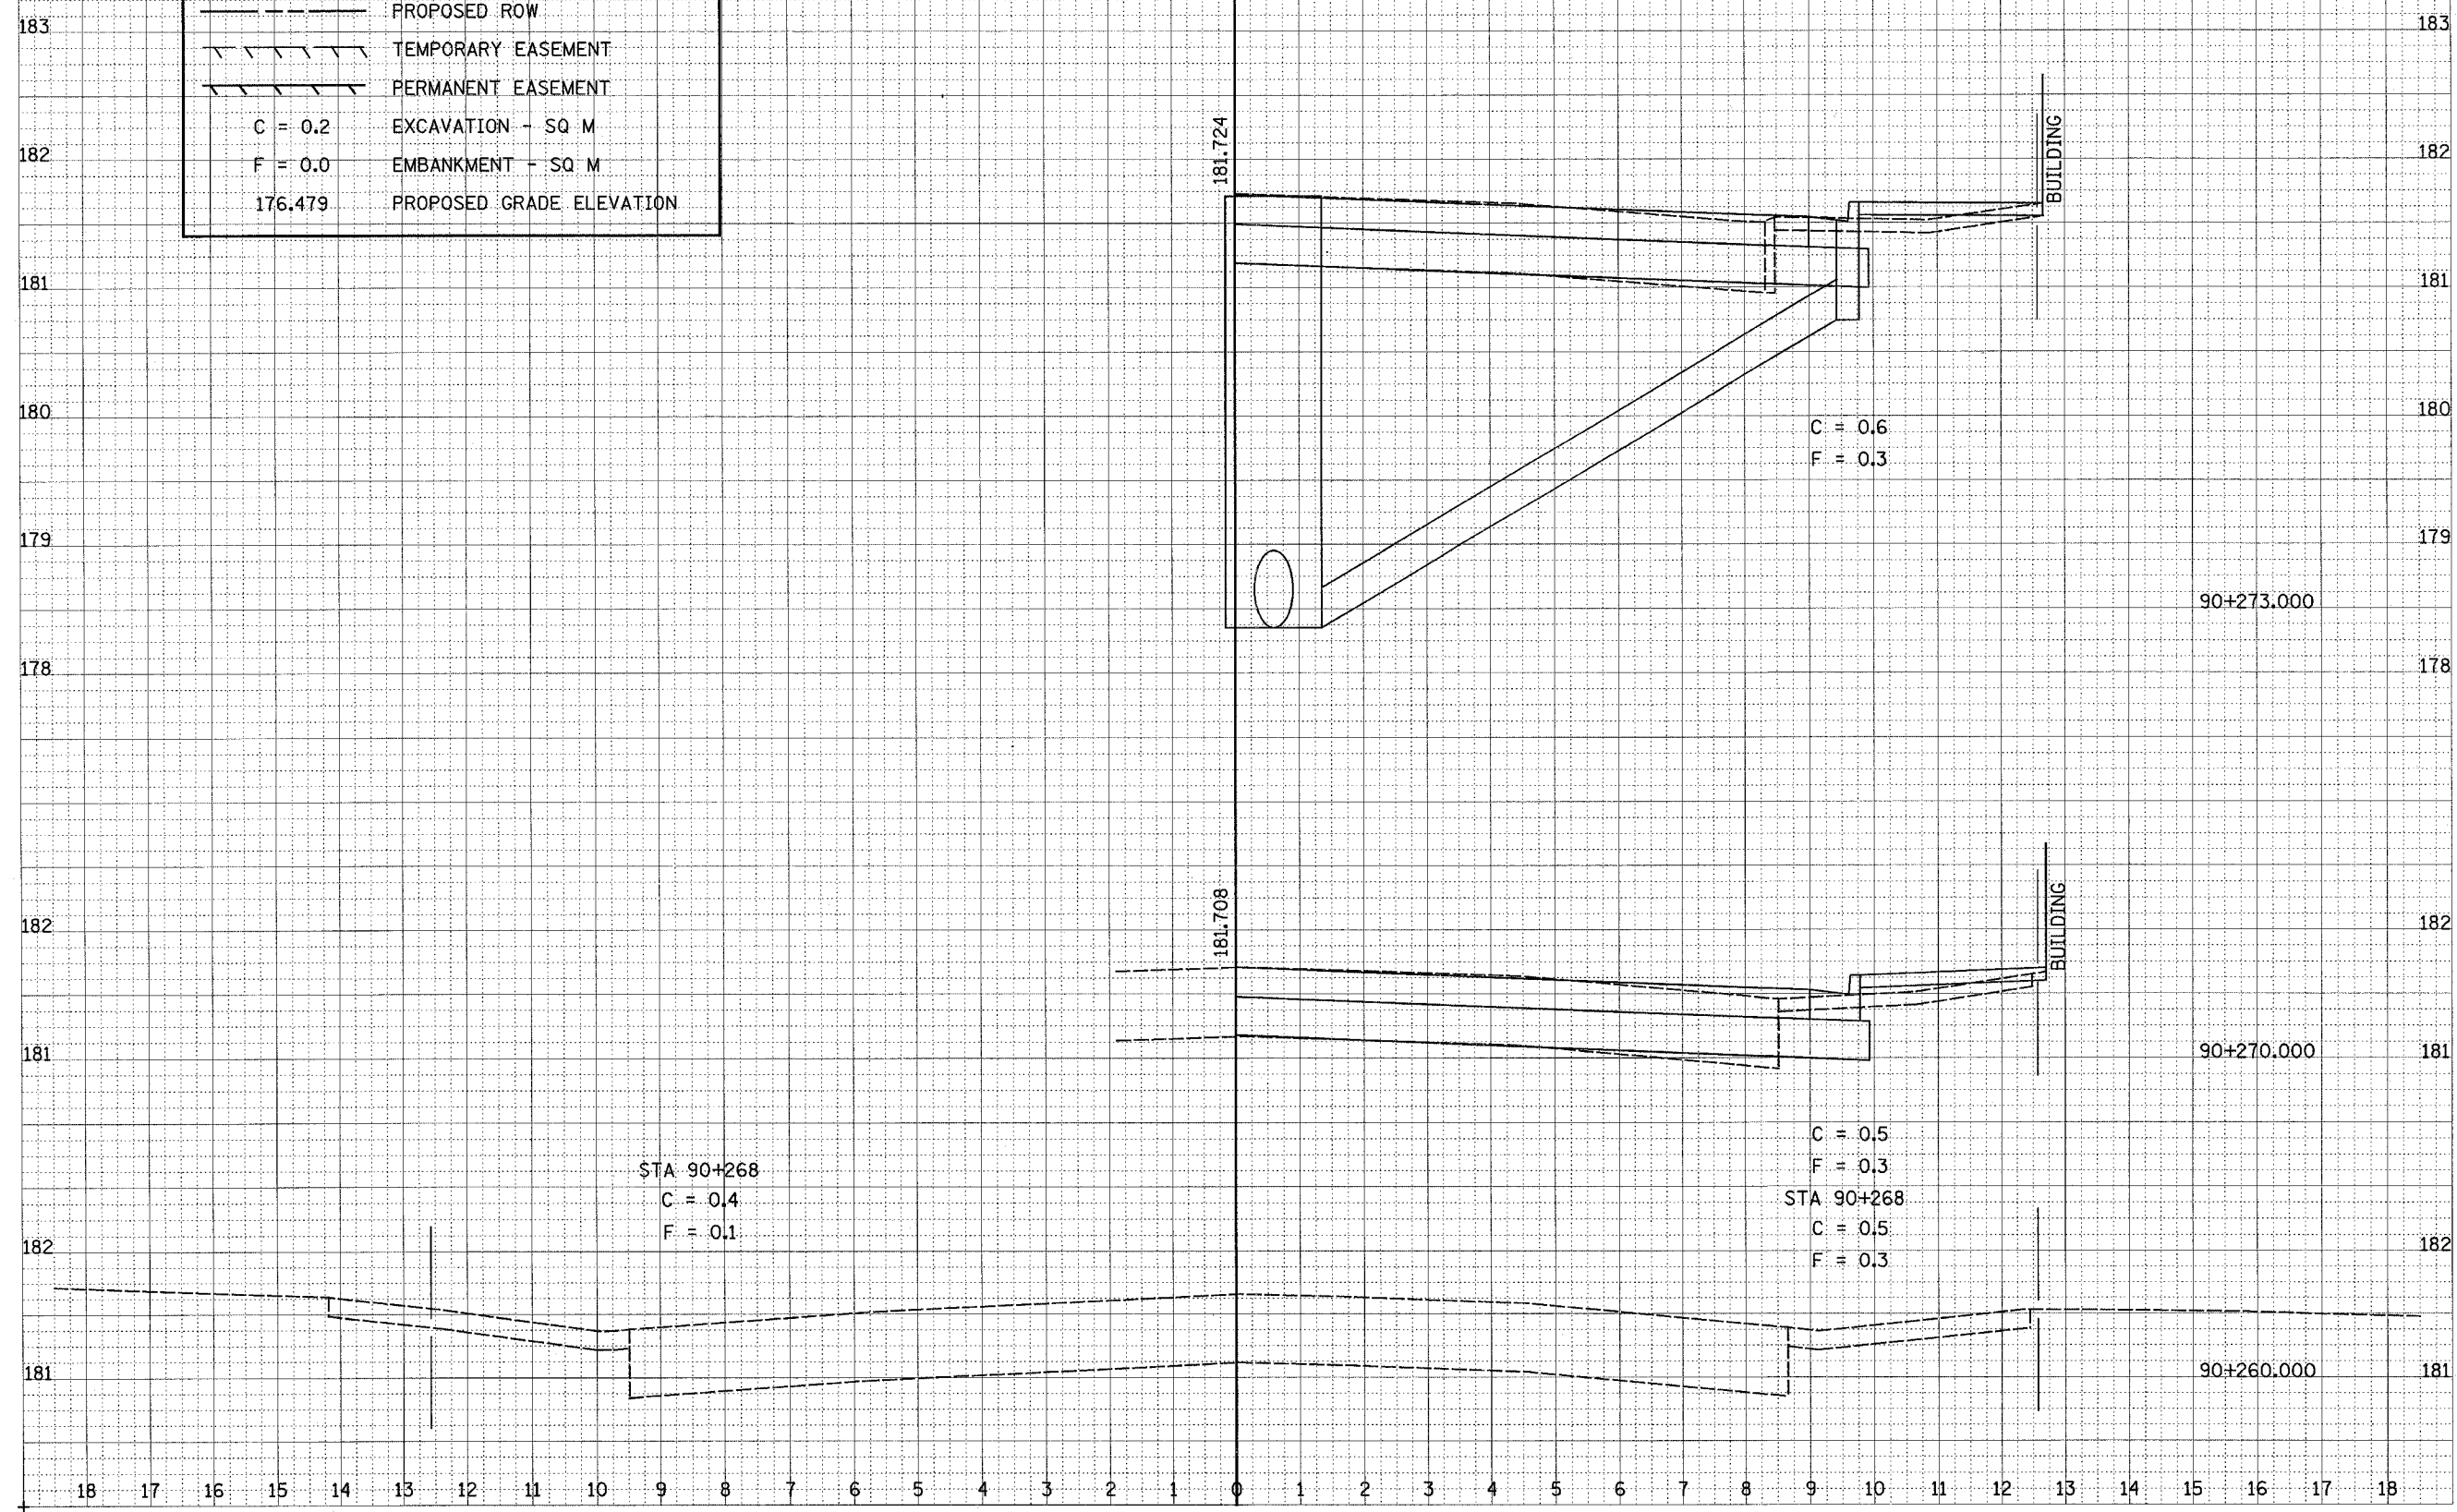

DATE	BY
ORIGINAL SURVEY	SURVEYED
NOTE BOOK	PLOTTED
NO.	AREAS CHECKED