


F.A.P. RTE.	SECTION	COUNTY	TOTAL SHEETS	SHEET NO.
729	34Z-4	VERMILION	285	137
STA. 90+280.000		TO STA. 90+282.610		
FED. ROAD DIST. NO.		ILLINOIS FED. AID PROJECT		
14	15	16	17	18
CONTRACT NO. 90632				

FINAL SURVEY	SURVEYED	DATE
NOTE BOOK NO.	PLOTTED	
NO.	AREAS CHECKED	

ORIGINAL SURVEY	SURVEYED	DATE
NOTE BOOK NO.	PLOTTED	
NO.	AREAS CHECKED	

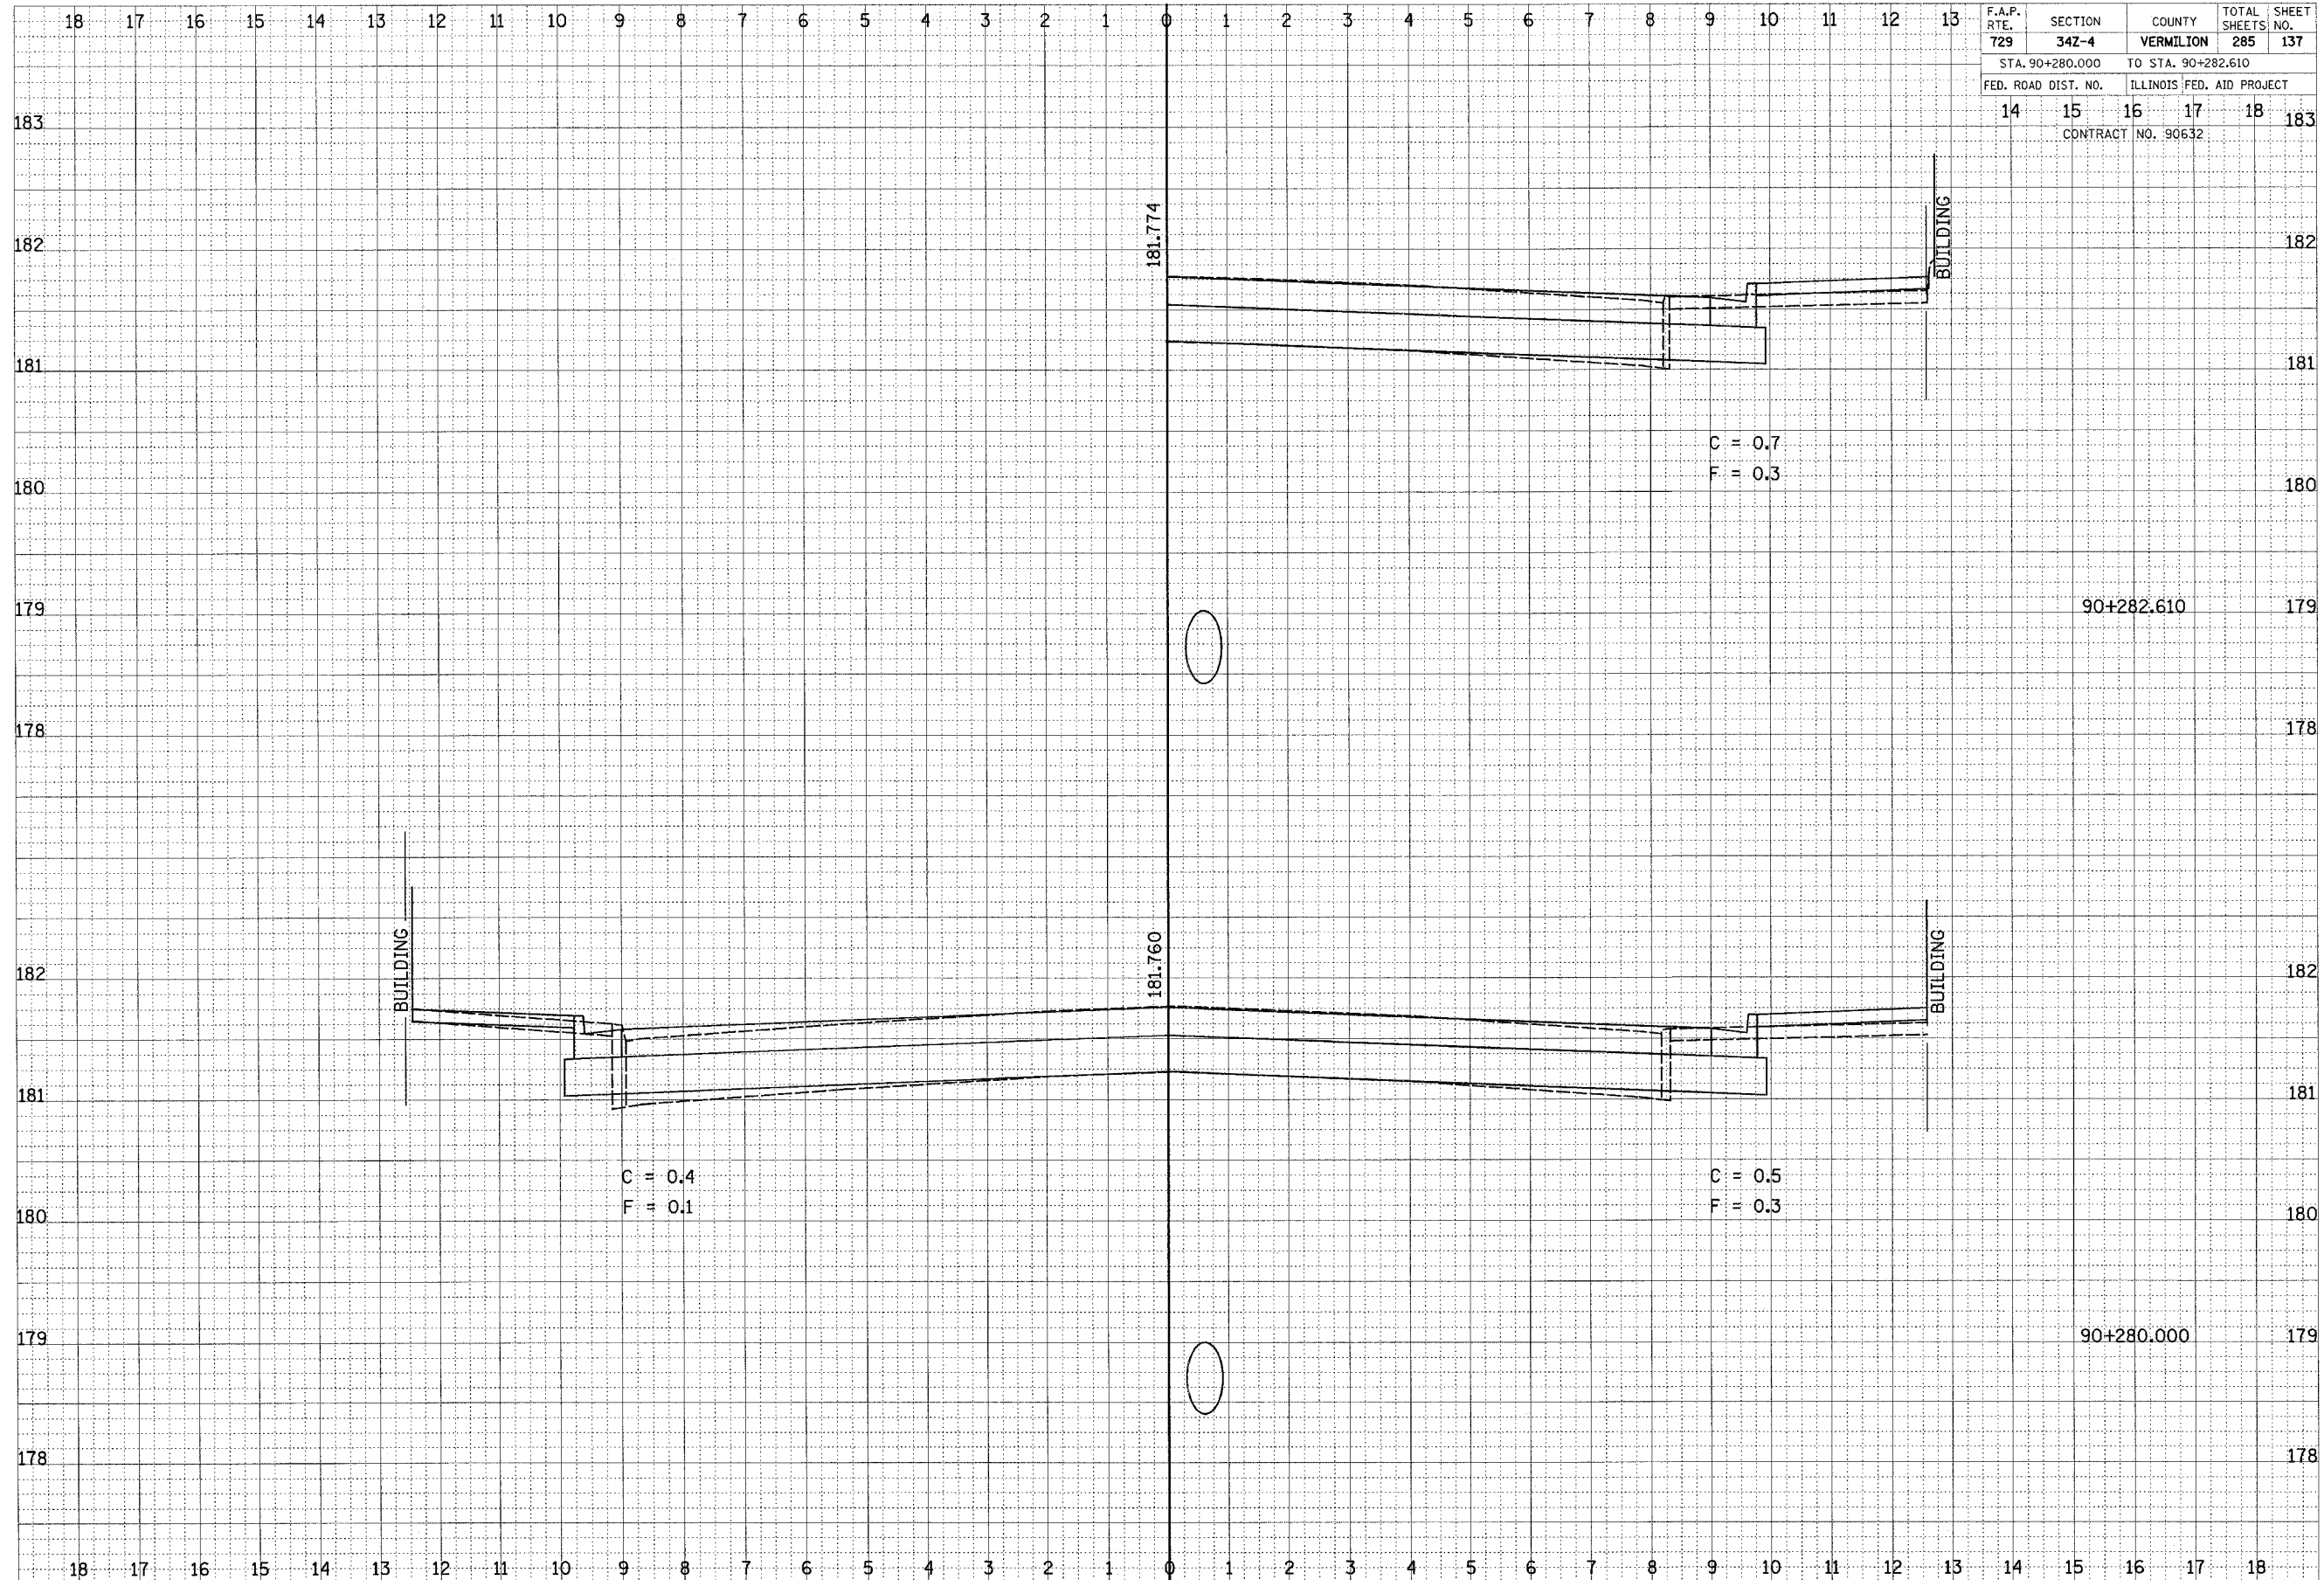

CROSS SECTIONS, FAP 729 (US 136)