


F.A.P. RTE.	SECTION	COUNTY	TOTAL SHEETS	SHEET NO.
729	34Z-4	VERMILION	285	139
STA. 90+300.000		TO STA. 90+308.690		
FED. ROAD DIST. NO.	ILLINOIS	FED. AID PROJECT		
14	15	16	17	18
CONTRACT NO. 90632				

FINAL SURVEY	BY	DATE
NOTE BOOK		
NO.		
REVISIONS		
PLOTTED		
TEMPLATE		
AREAS CHECKED		

ORIGINAL SURVEY	BY	DATE
NOTE BOOK		
NO.		
REVISIONS		
PLOTTED		
TEMPLATE		
AREAS CHECKED		

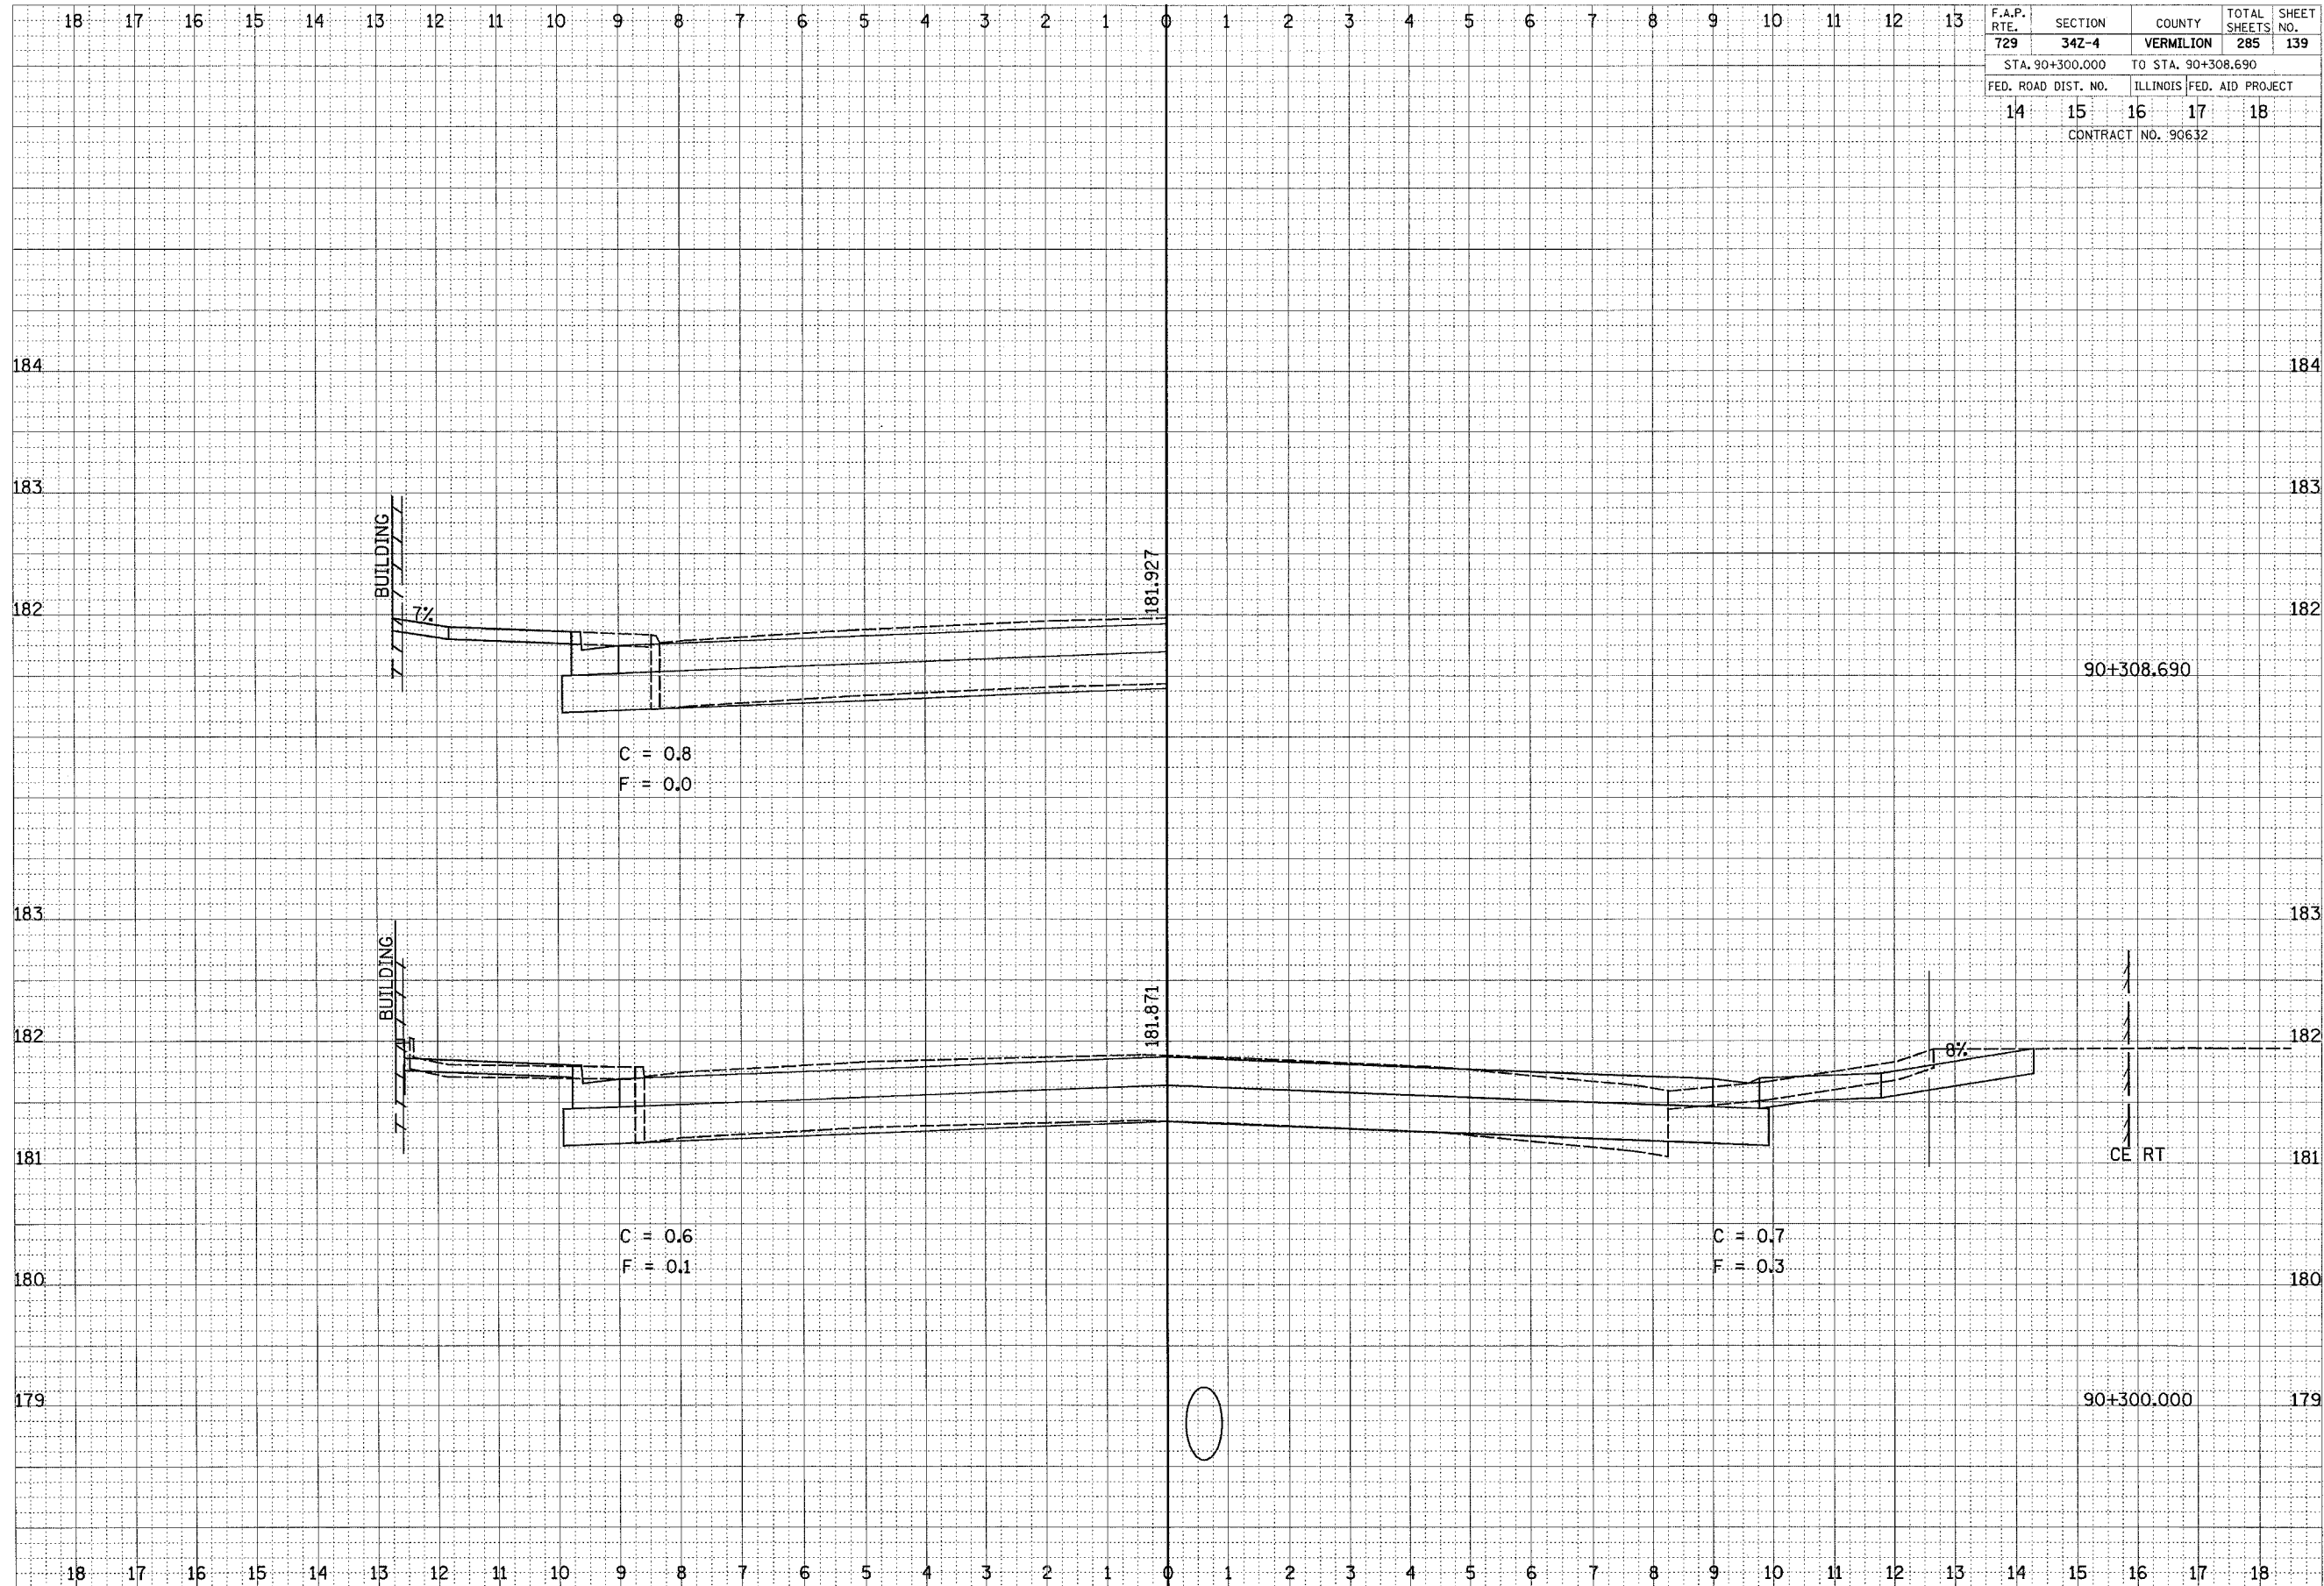

CROSS SECTIONS, FAP 729 (US 136)