


F.A.P. RTE.	SECTION	COUNTY	TOTAL SHEETS	SHEET NO.
729	34Z-4	VERMILION	285	142
STA. 90+322.770		TO STA. 90+330.000		
FED. ROAD DIST. NO.		ILLINOIS FED. AID PROJECT		
14		15		16 17 18
CONTRACT NO. 90632				

FINAL SURVEY NOTE BOOK NO.	SURVEYED	BY	DATE
	FLIPPED		
	TEMPERATURE		
	AREAS CHECKED		

ORIGINAL SURVEY NOTE BOOK NO.	SURVEYED	BY	DATE
	FLIPPED		
	TEMPERATURE		
	AREAS CHECKED		

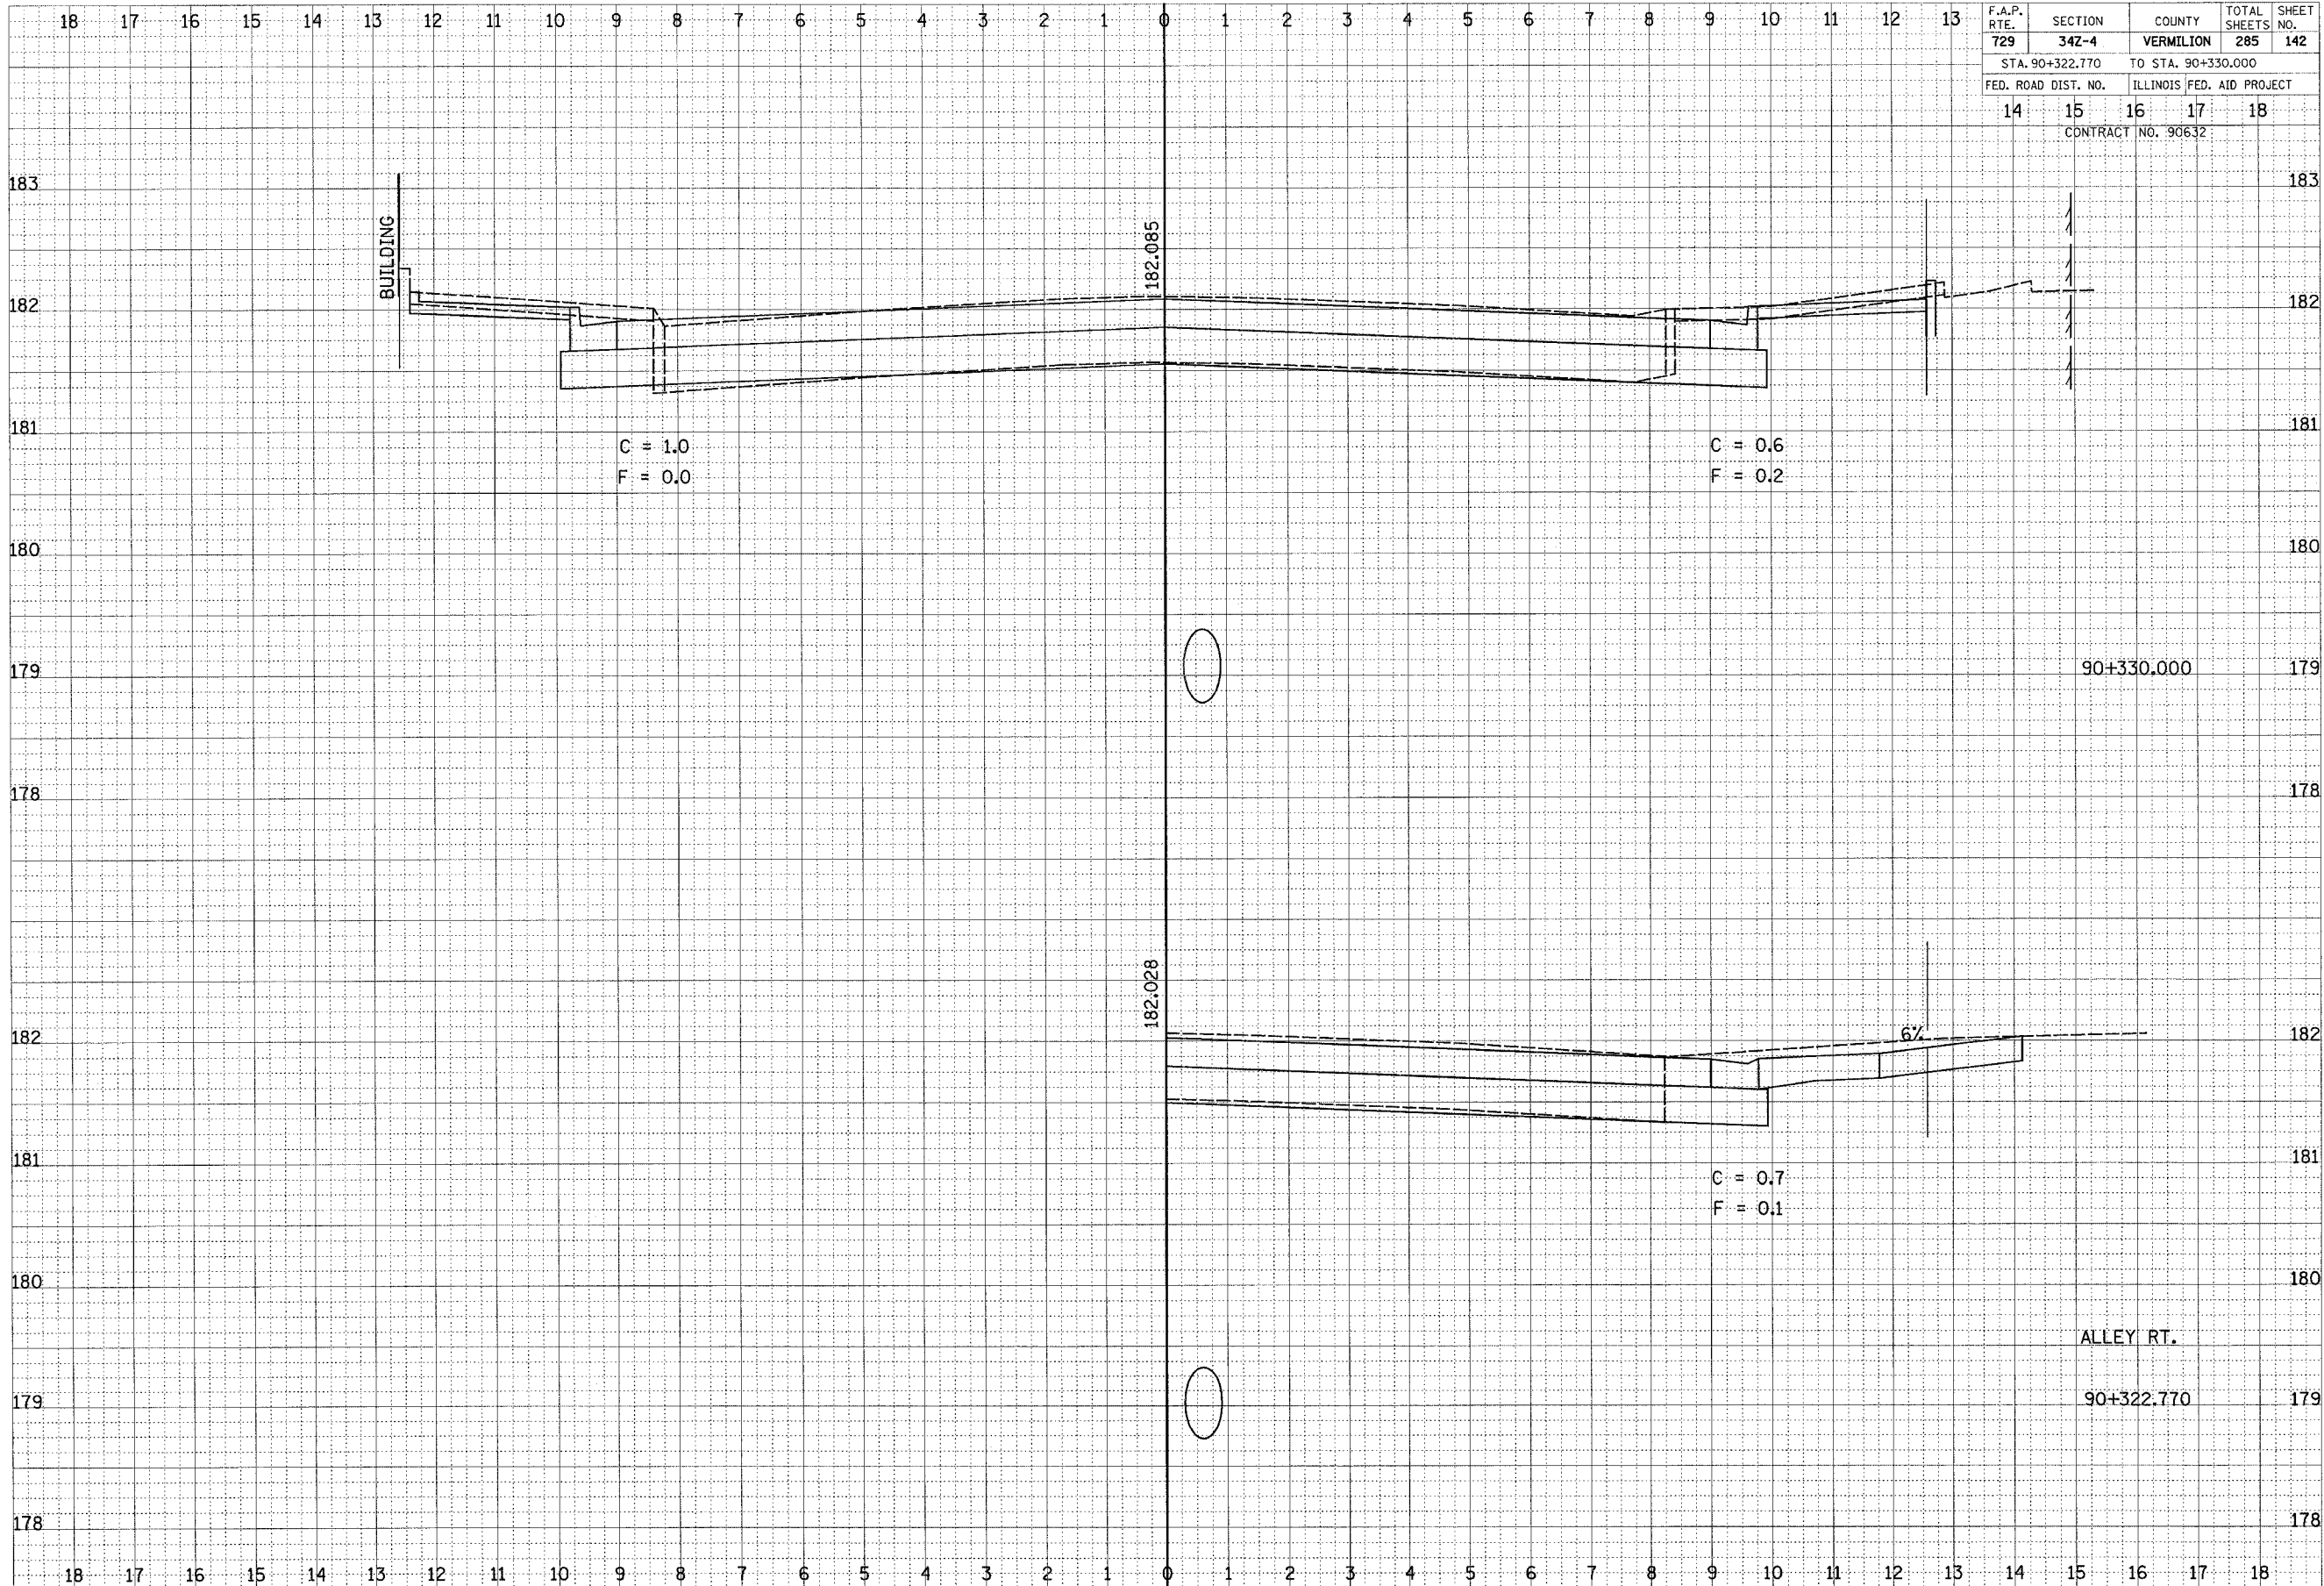

90+330.000

ALLEY RT.

90+322.770