


F.A.P. RTE.	SECTION	COUNTY	TOTAL SHEETS	SHEET NO.
729	342-4	VERMILION	285	144
STA. 90+350.000		TO STA. 90+357.900		
FED. ROAD DIST. NO.	ILLINOIS	FED. AID PROJECT		
14	15	16	17	18
CONTRACT NO. 90632				

FINAL SURVEY	DATE
BY	
REVIEWED	
PLUTINO	
TEMPLATE	
AREAS	
CHECKED	
NO.	

ORIGINAL SURVEY	DATE
BY	
REVIEWED	
PLUTINO	
TEMPLATE	
AREAS	
CHECKED	
NO.	

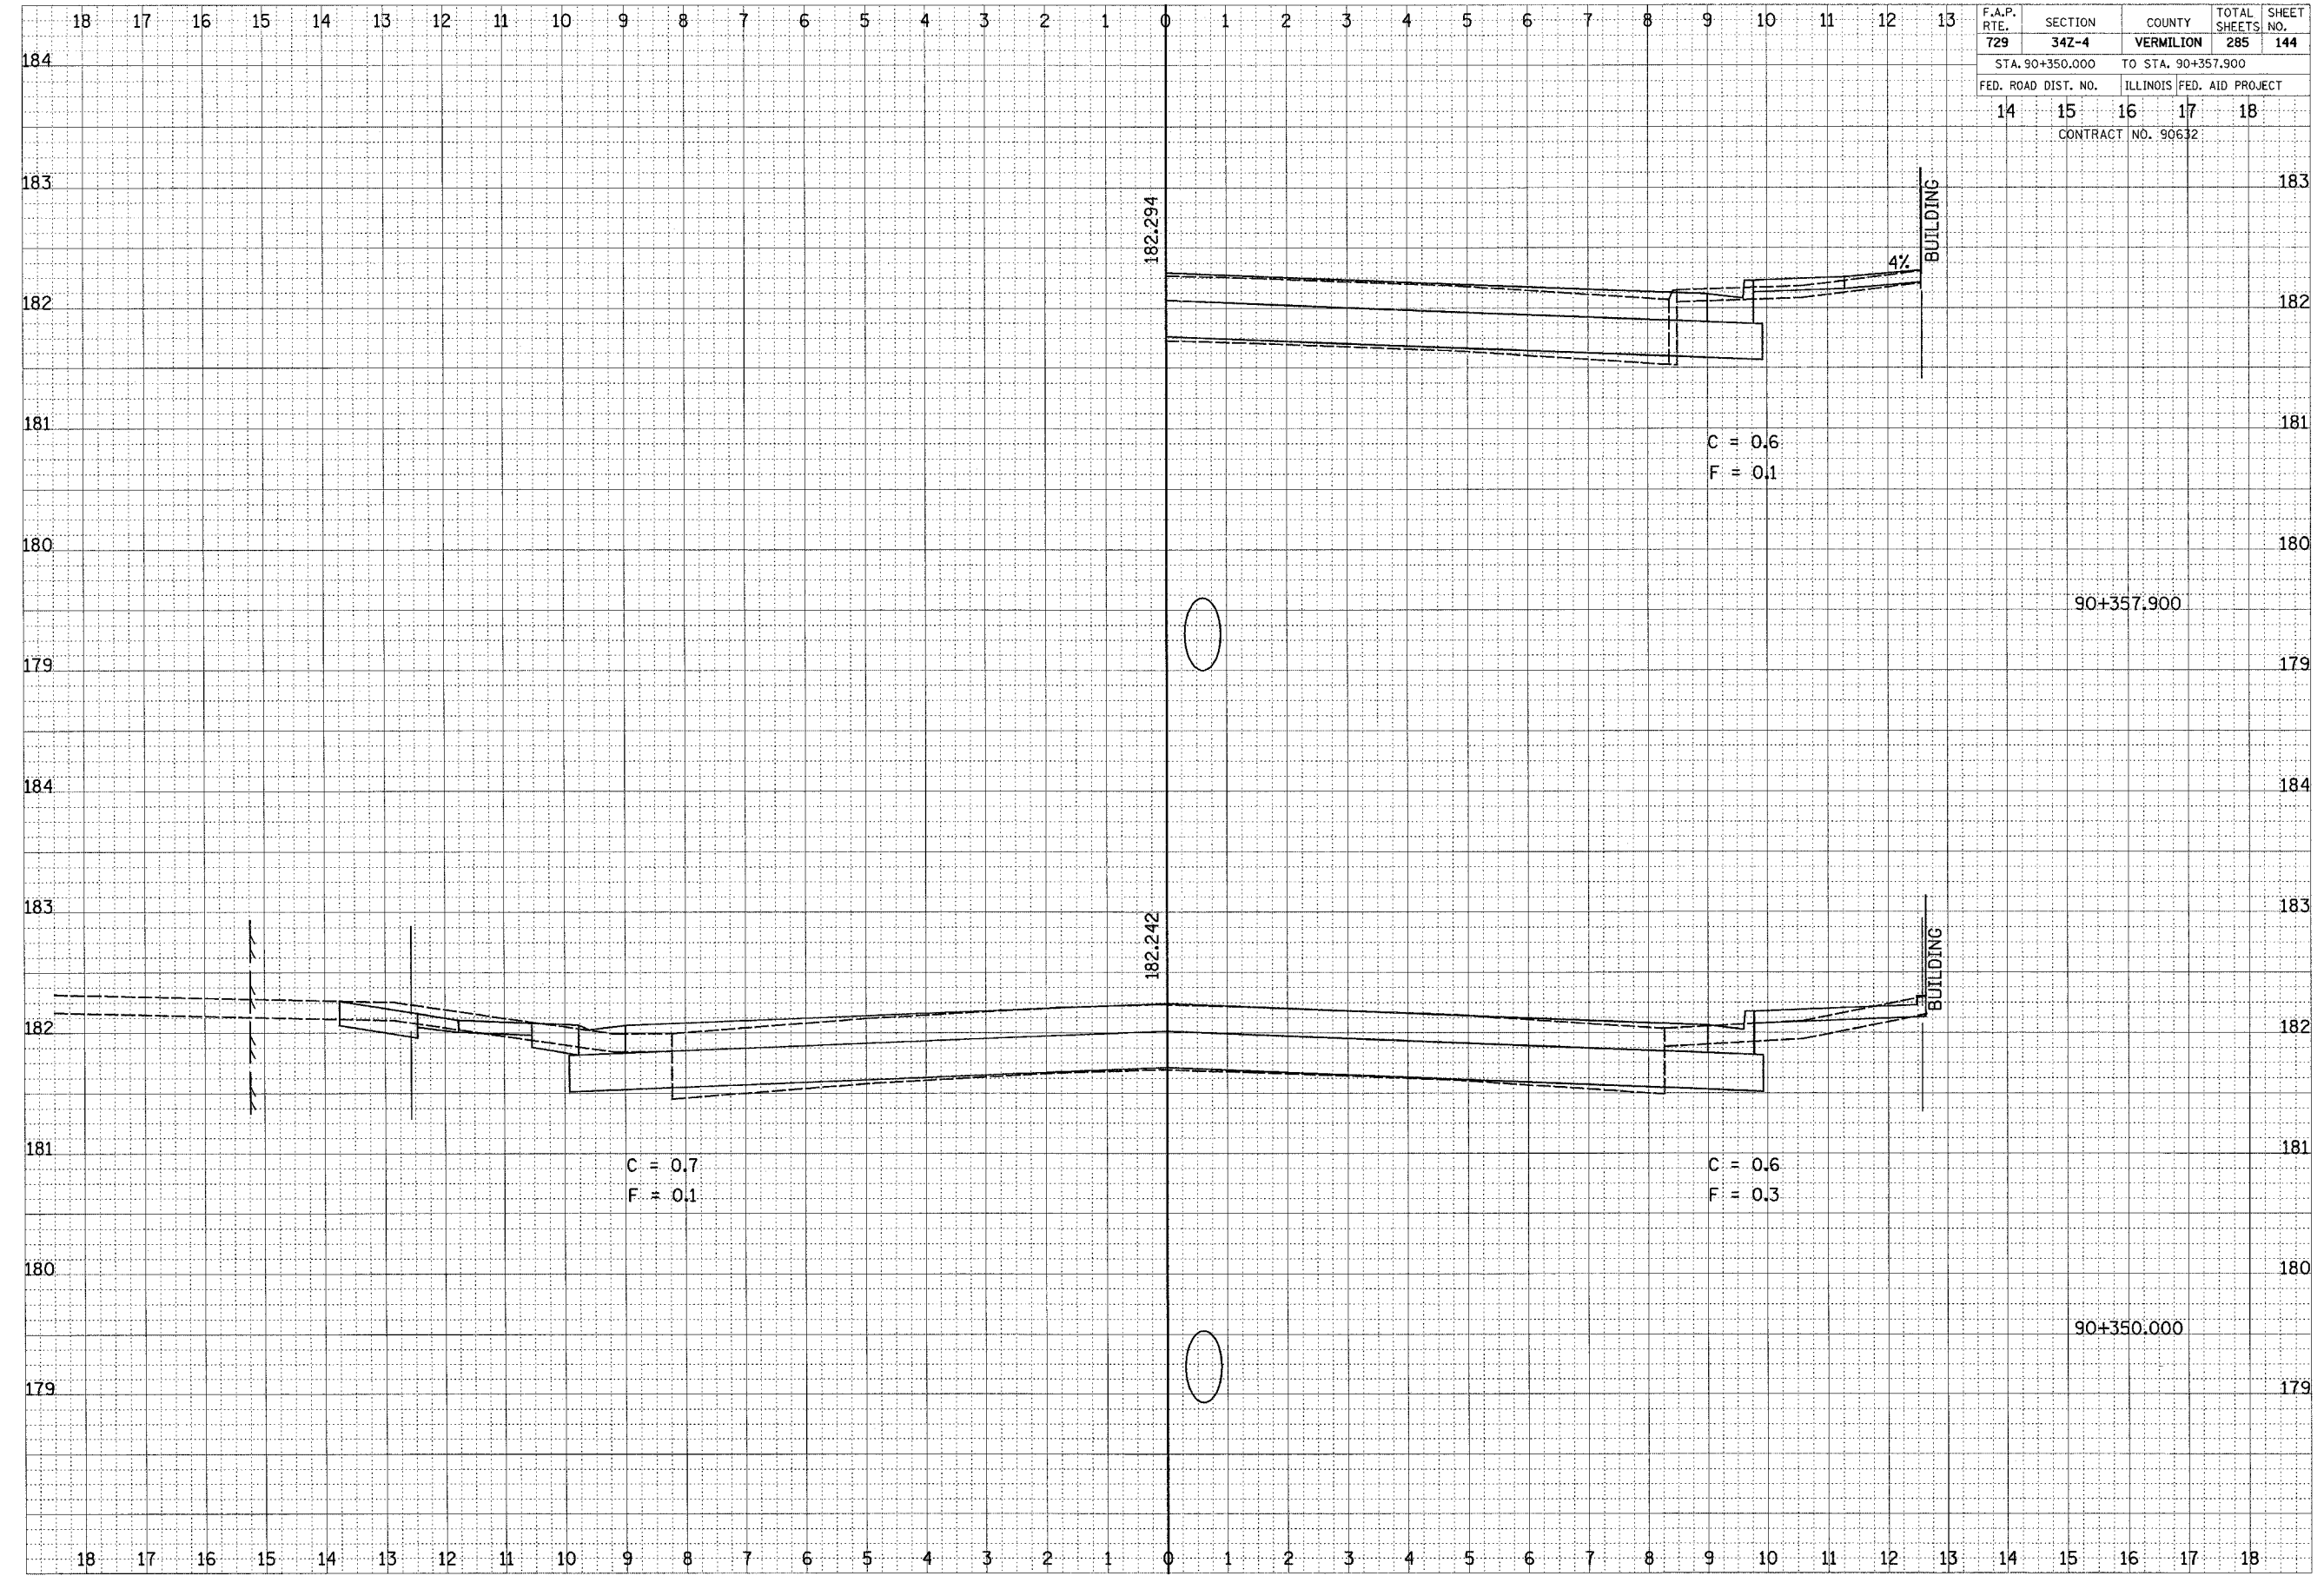

CROSS SECTIONS, FAP 729 (US 136)