


F.A.P. RTE.	SECTION	COUNTY	TOTAL SHEETS	SHEET NO.
729	34Z-4	VERMILION	285	145
STA. 90+360.000		TO STA. 90+365.150		
FED. ROAD DIST. NO.		ILLINOIS FED. AID PROJECT		
14	15	16	17	18
CONTRACT NO. 90632				

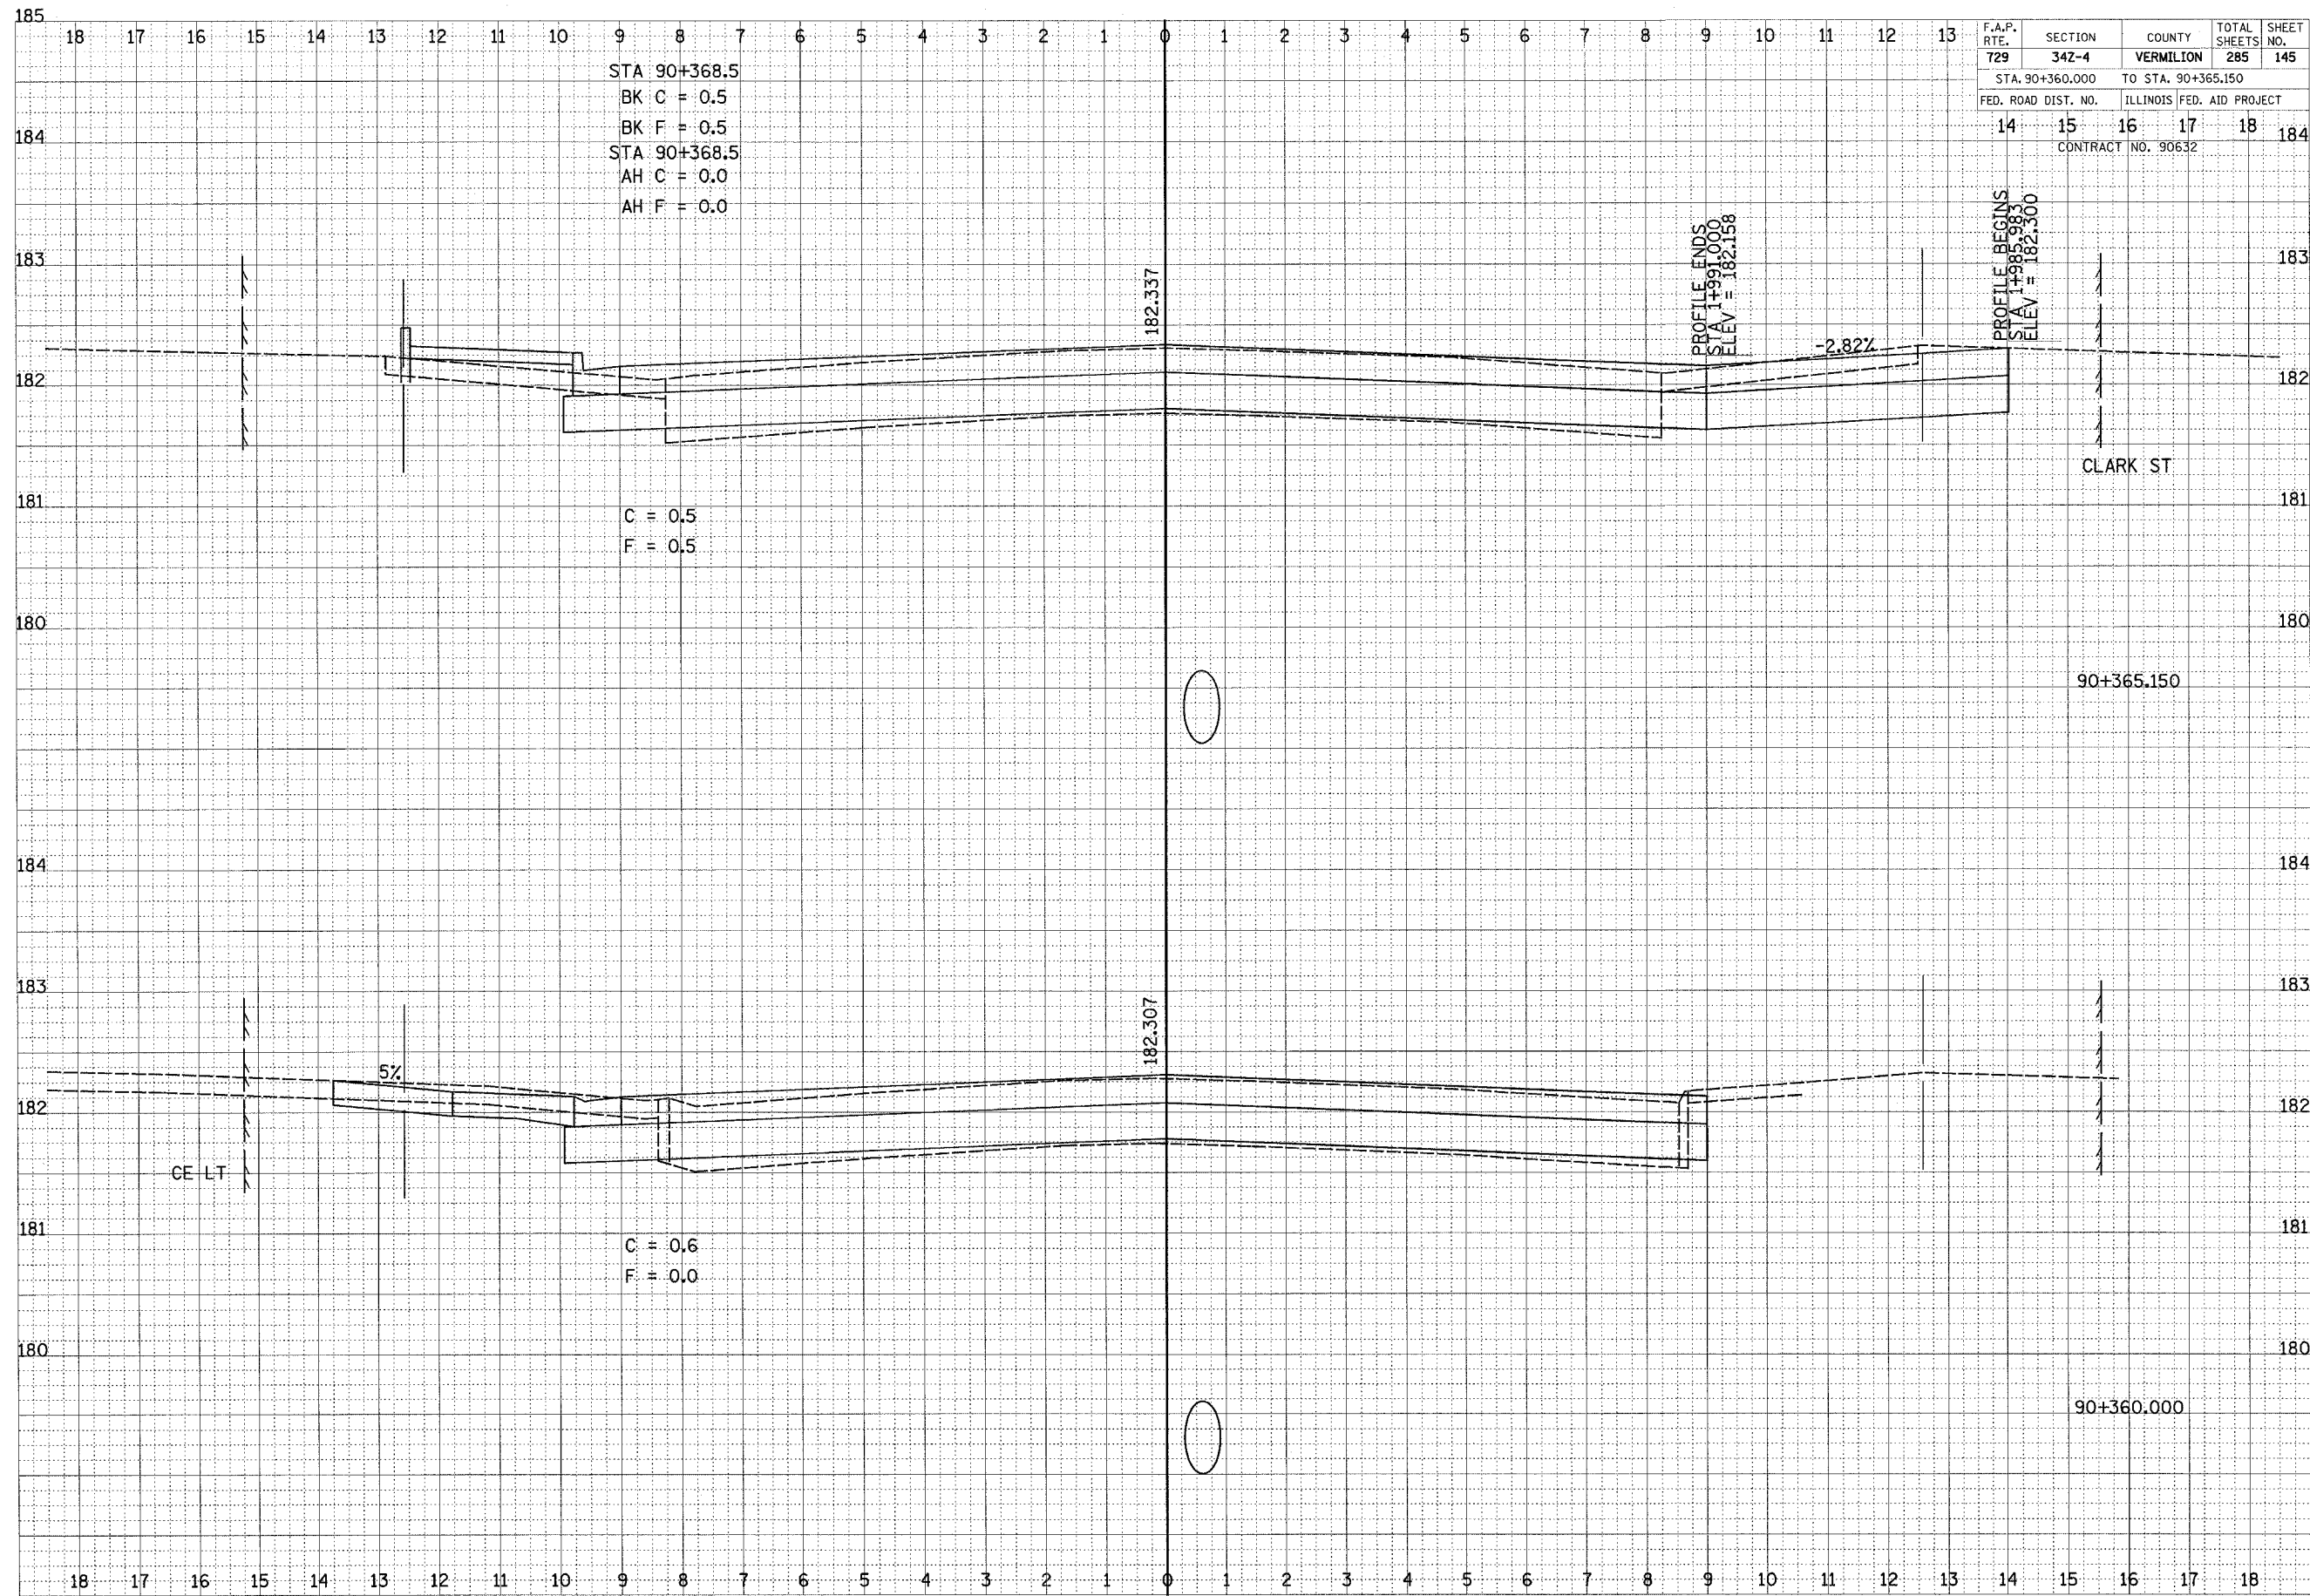

DATE	BY
SURVEYED	PLOTTED
REPLATE	AREAS CHECKED
NOTE BOOK	NO.

DATE	BY
SURVEYED	PLOTTED
REPLATE	AREAS CHECKED
NOTE BOOK	NO.