


F.A.P. RTE.	SECTION	COUNTY	TOTAL SHEETS	SHEET NO.
729	34Z-4	VERMILION	285	148
STA. 90+408.000 TO STA. 90+420.000				
CONTRACT NO. 90632		ILLINOIS FED. AID PROJECT		

FED. ROAD DIST. NO.	14	15	16	17	18

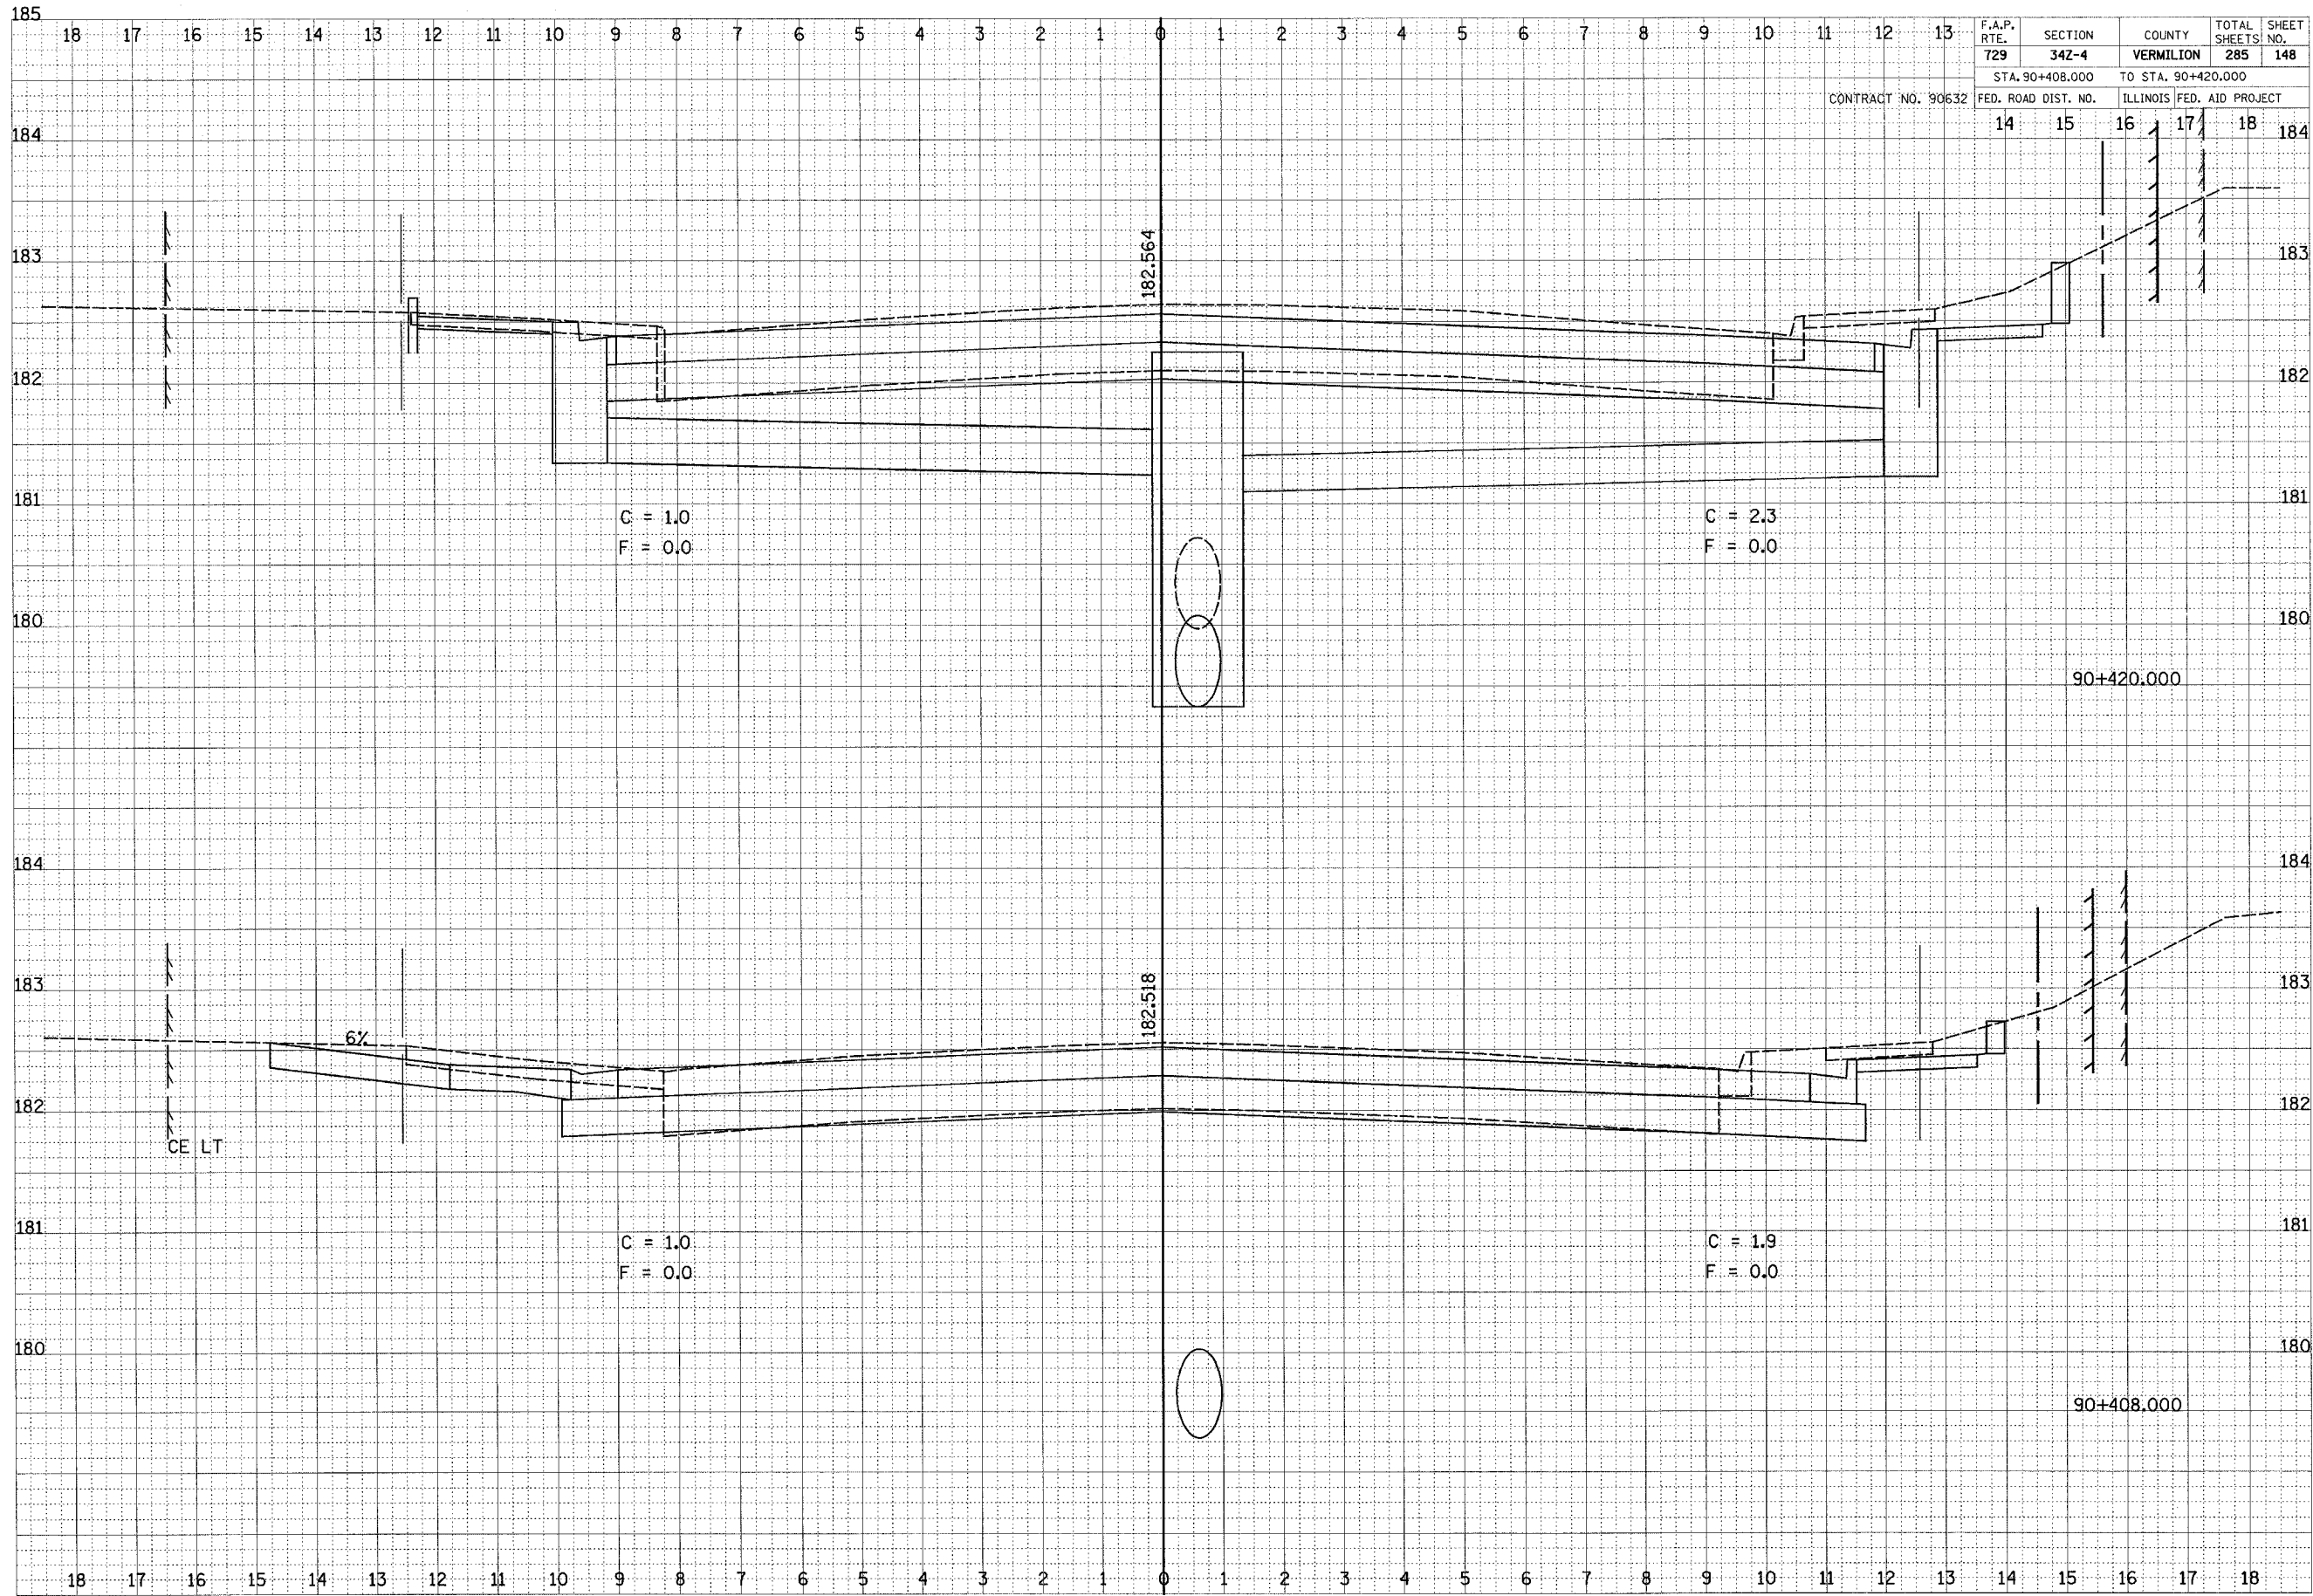

FINAL SURVEY	DATE
REVISIONS	BY
NOTED	
PLOTTED	
TEMPERATURE	
AREAS CHECKED	
NO.	

ORIGINAL SURVEY	DATE
REVISIONS	BY
NOTED	
PLOTTED	
TEMPERATURE	
AREAS CHECKED	
NO.	

CROSS SECTIONS, FAP 729 (US 136)