


F.A.P. RTE.	SECTION	COUNTY	TOTAL SHEETS	SHEET NO.
729	34Z-4	VERMILION	285	151
STA. 90+450.000		TO STA. 90+453.198		
FED. ROAD DIST. NO.		ILLINOIS FED. AID PROJECT		
14	15	16	17	18
CONTRACT NO. 90632				

FINAL SURVEY	BY	DATE
SURVEYED		
PLOTTED		
NOTE BOOK		
AREAS CHECKED		
NO.		

ORIGINAL SURVEY	BY	DATE
SURVEYED		
PLOTTED		
NOTE BOOK		
AREAS CHECKED		
NO.		

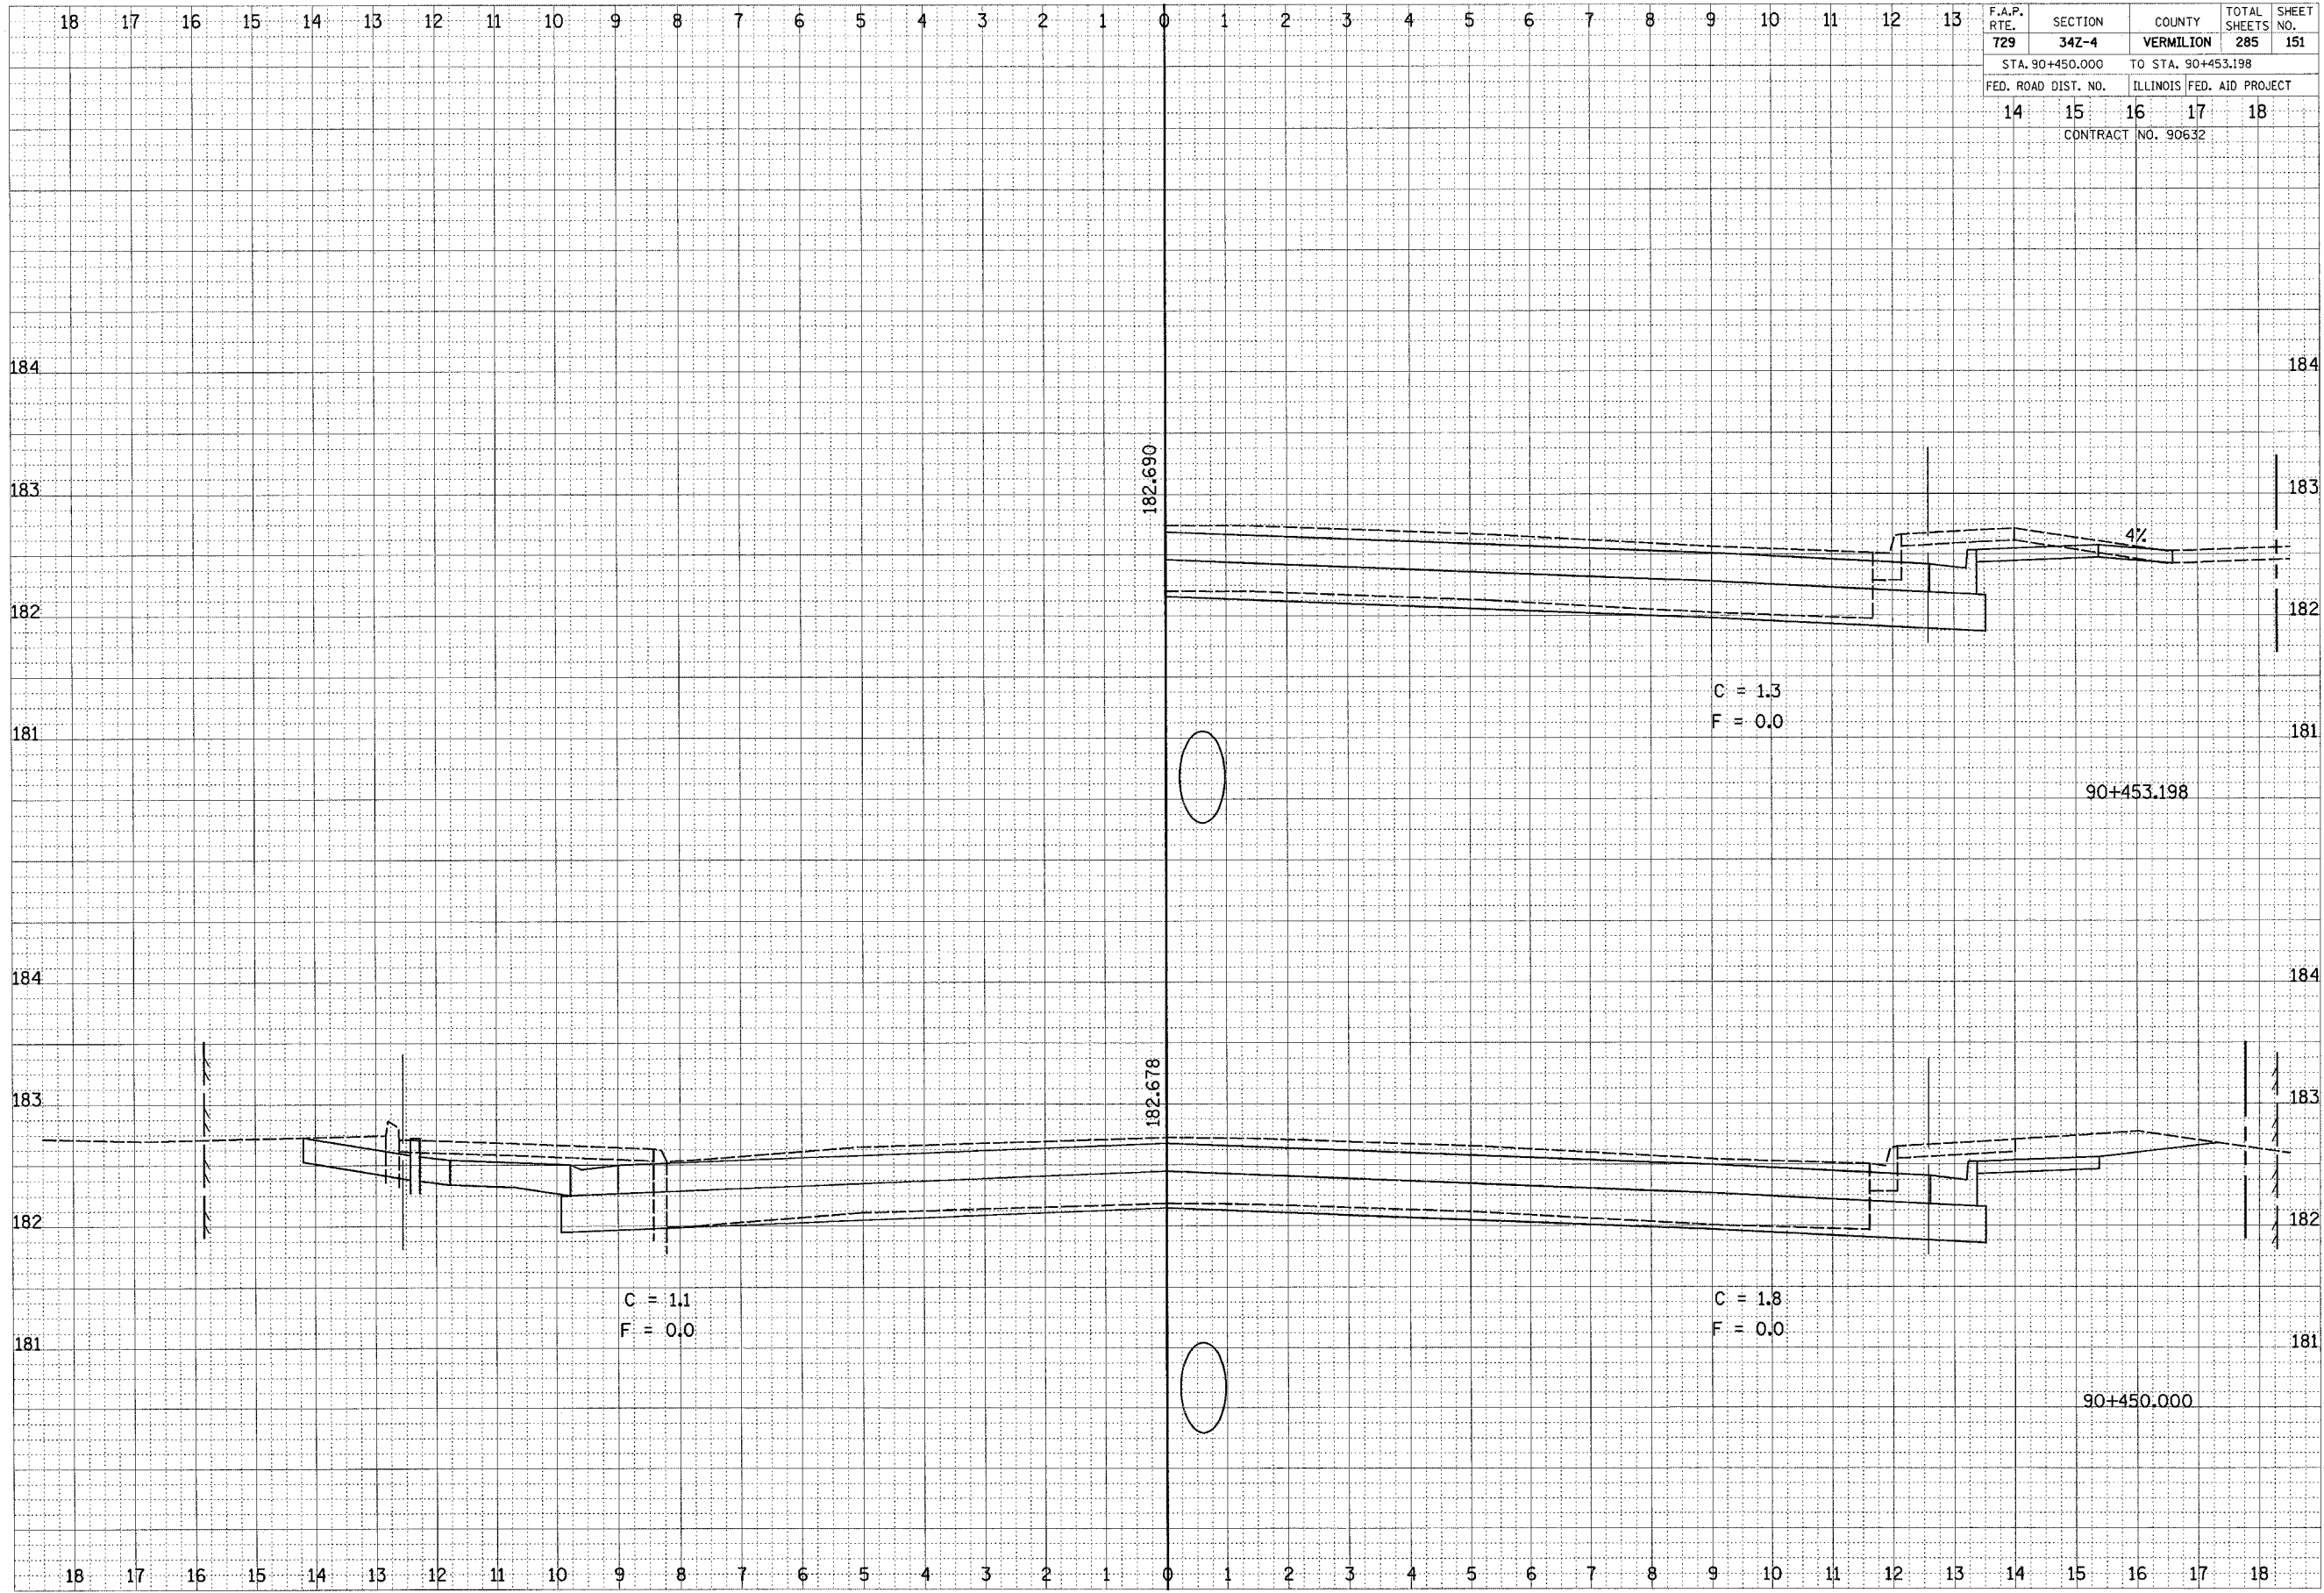

CROSS SECTIONS, FAP 729 (US 136)