


F.A.P. RTE.	SECTION	COUNTY	TOTAL SHEETS	SHEET NO.
729	34Z-4	VERMILION	285	156
STA. 90+531.800		TO STA. 90+544.441		
FED. ROAD DIST. NO.		ILLINOIS FED. AID PROJECT		
14	15	16	17	18
CONTRACT NO. 90632				

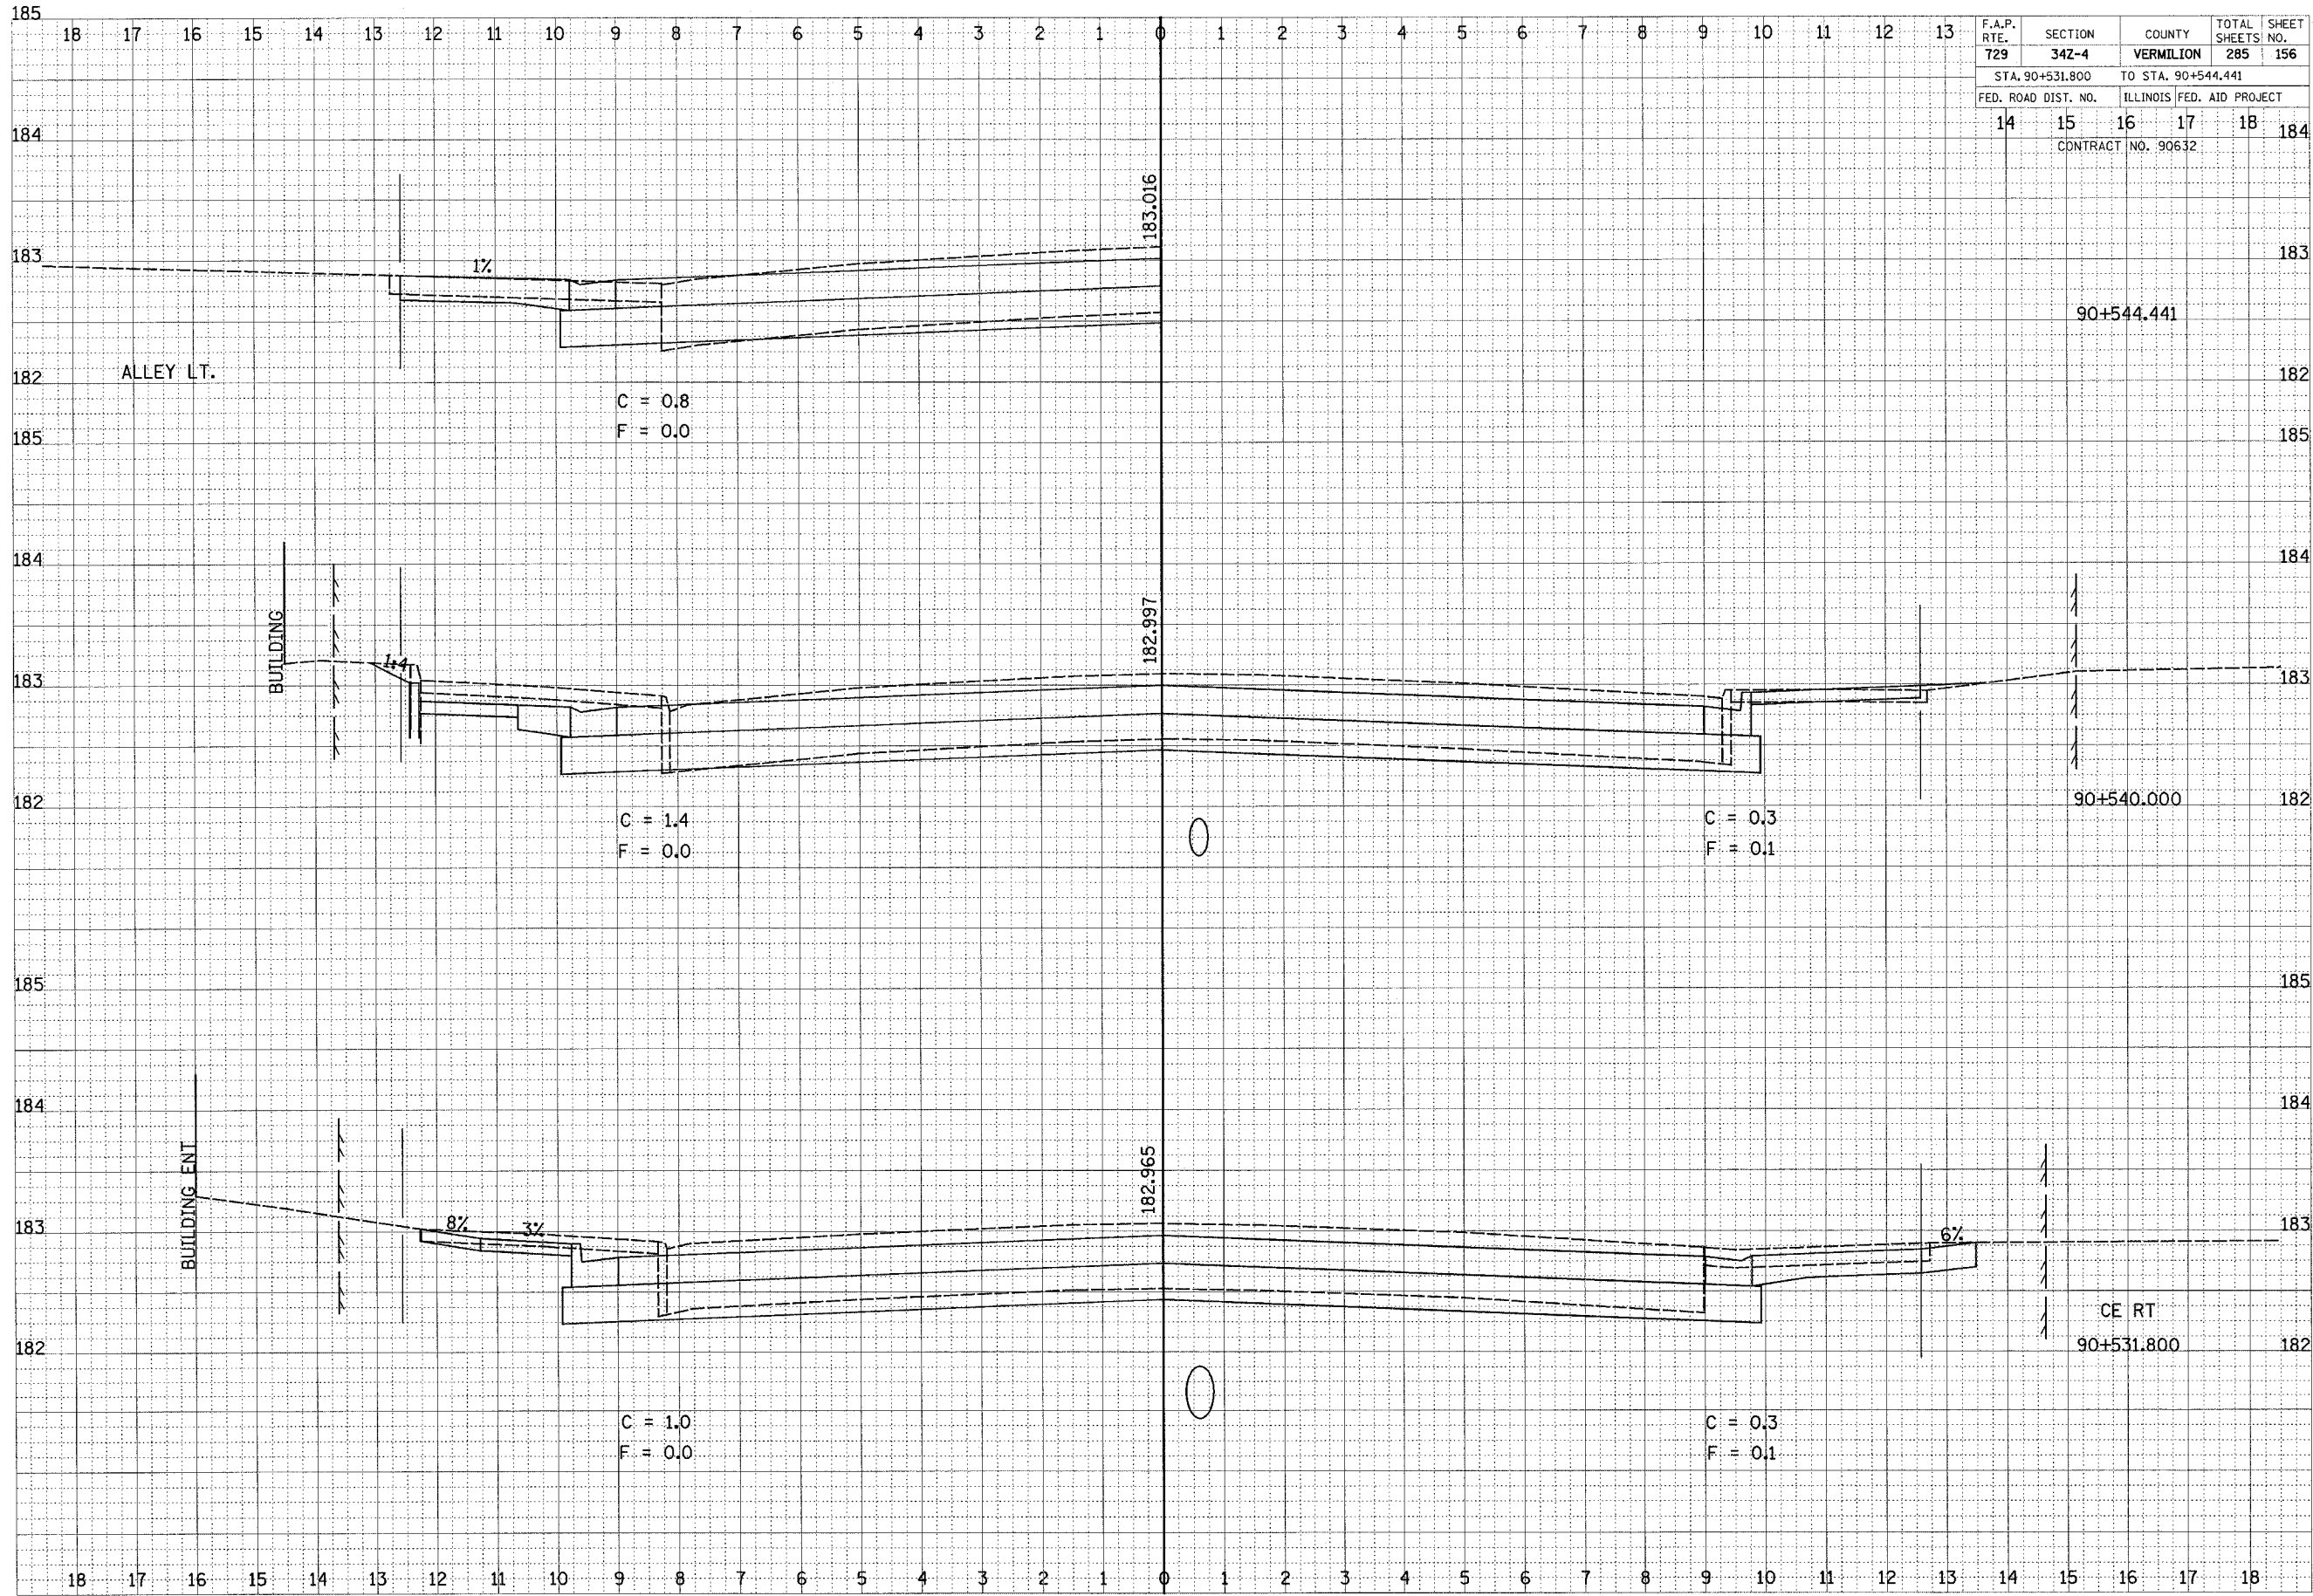

FINAL SURVEY NOTE BOOK NO. \_\_\_\_\_

DATE \_\_\_\_\_

BY \_\_\_\_\_

REVIEWED \_\_\_\_\_

PLOTTED \_\_\_\_\_

TEAR SHEET \_\_\_\_\_

AREAS CHECKED \_\_\_\_\_

ORIGINAL SURVEY NOTE BOOK NO. \_\_\_\_\_

DATE \_\_\_\_\_

BY \_\_\_\_\_

REVIEWED \_\_\_\_\_

PLOTTED \_\_\_\_\_

TEAR SHEET \_\_\_\_\_

AREAS CHECKED \_\_\_\_\_