


F.A.P. RTE.	SECTION	COUNTY	TOTAL SHEETS	SHEET NO.
729	34Z-4	VERMILION	285	157
STA. 90+550.000 TO STA. 90+570.000				
FED. ROAD DIST. NO.		ILLINOIS FED. AID PROJECT		
14		15	16	17 18
CONTRACT NO. 90632				

DATE	BY
NO.	NO.

DATE	BY
NO.	NO.

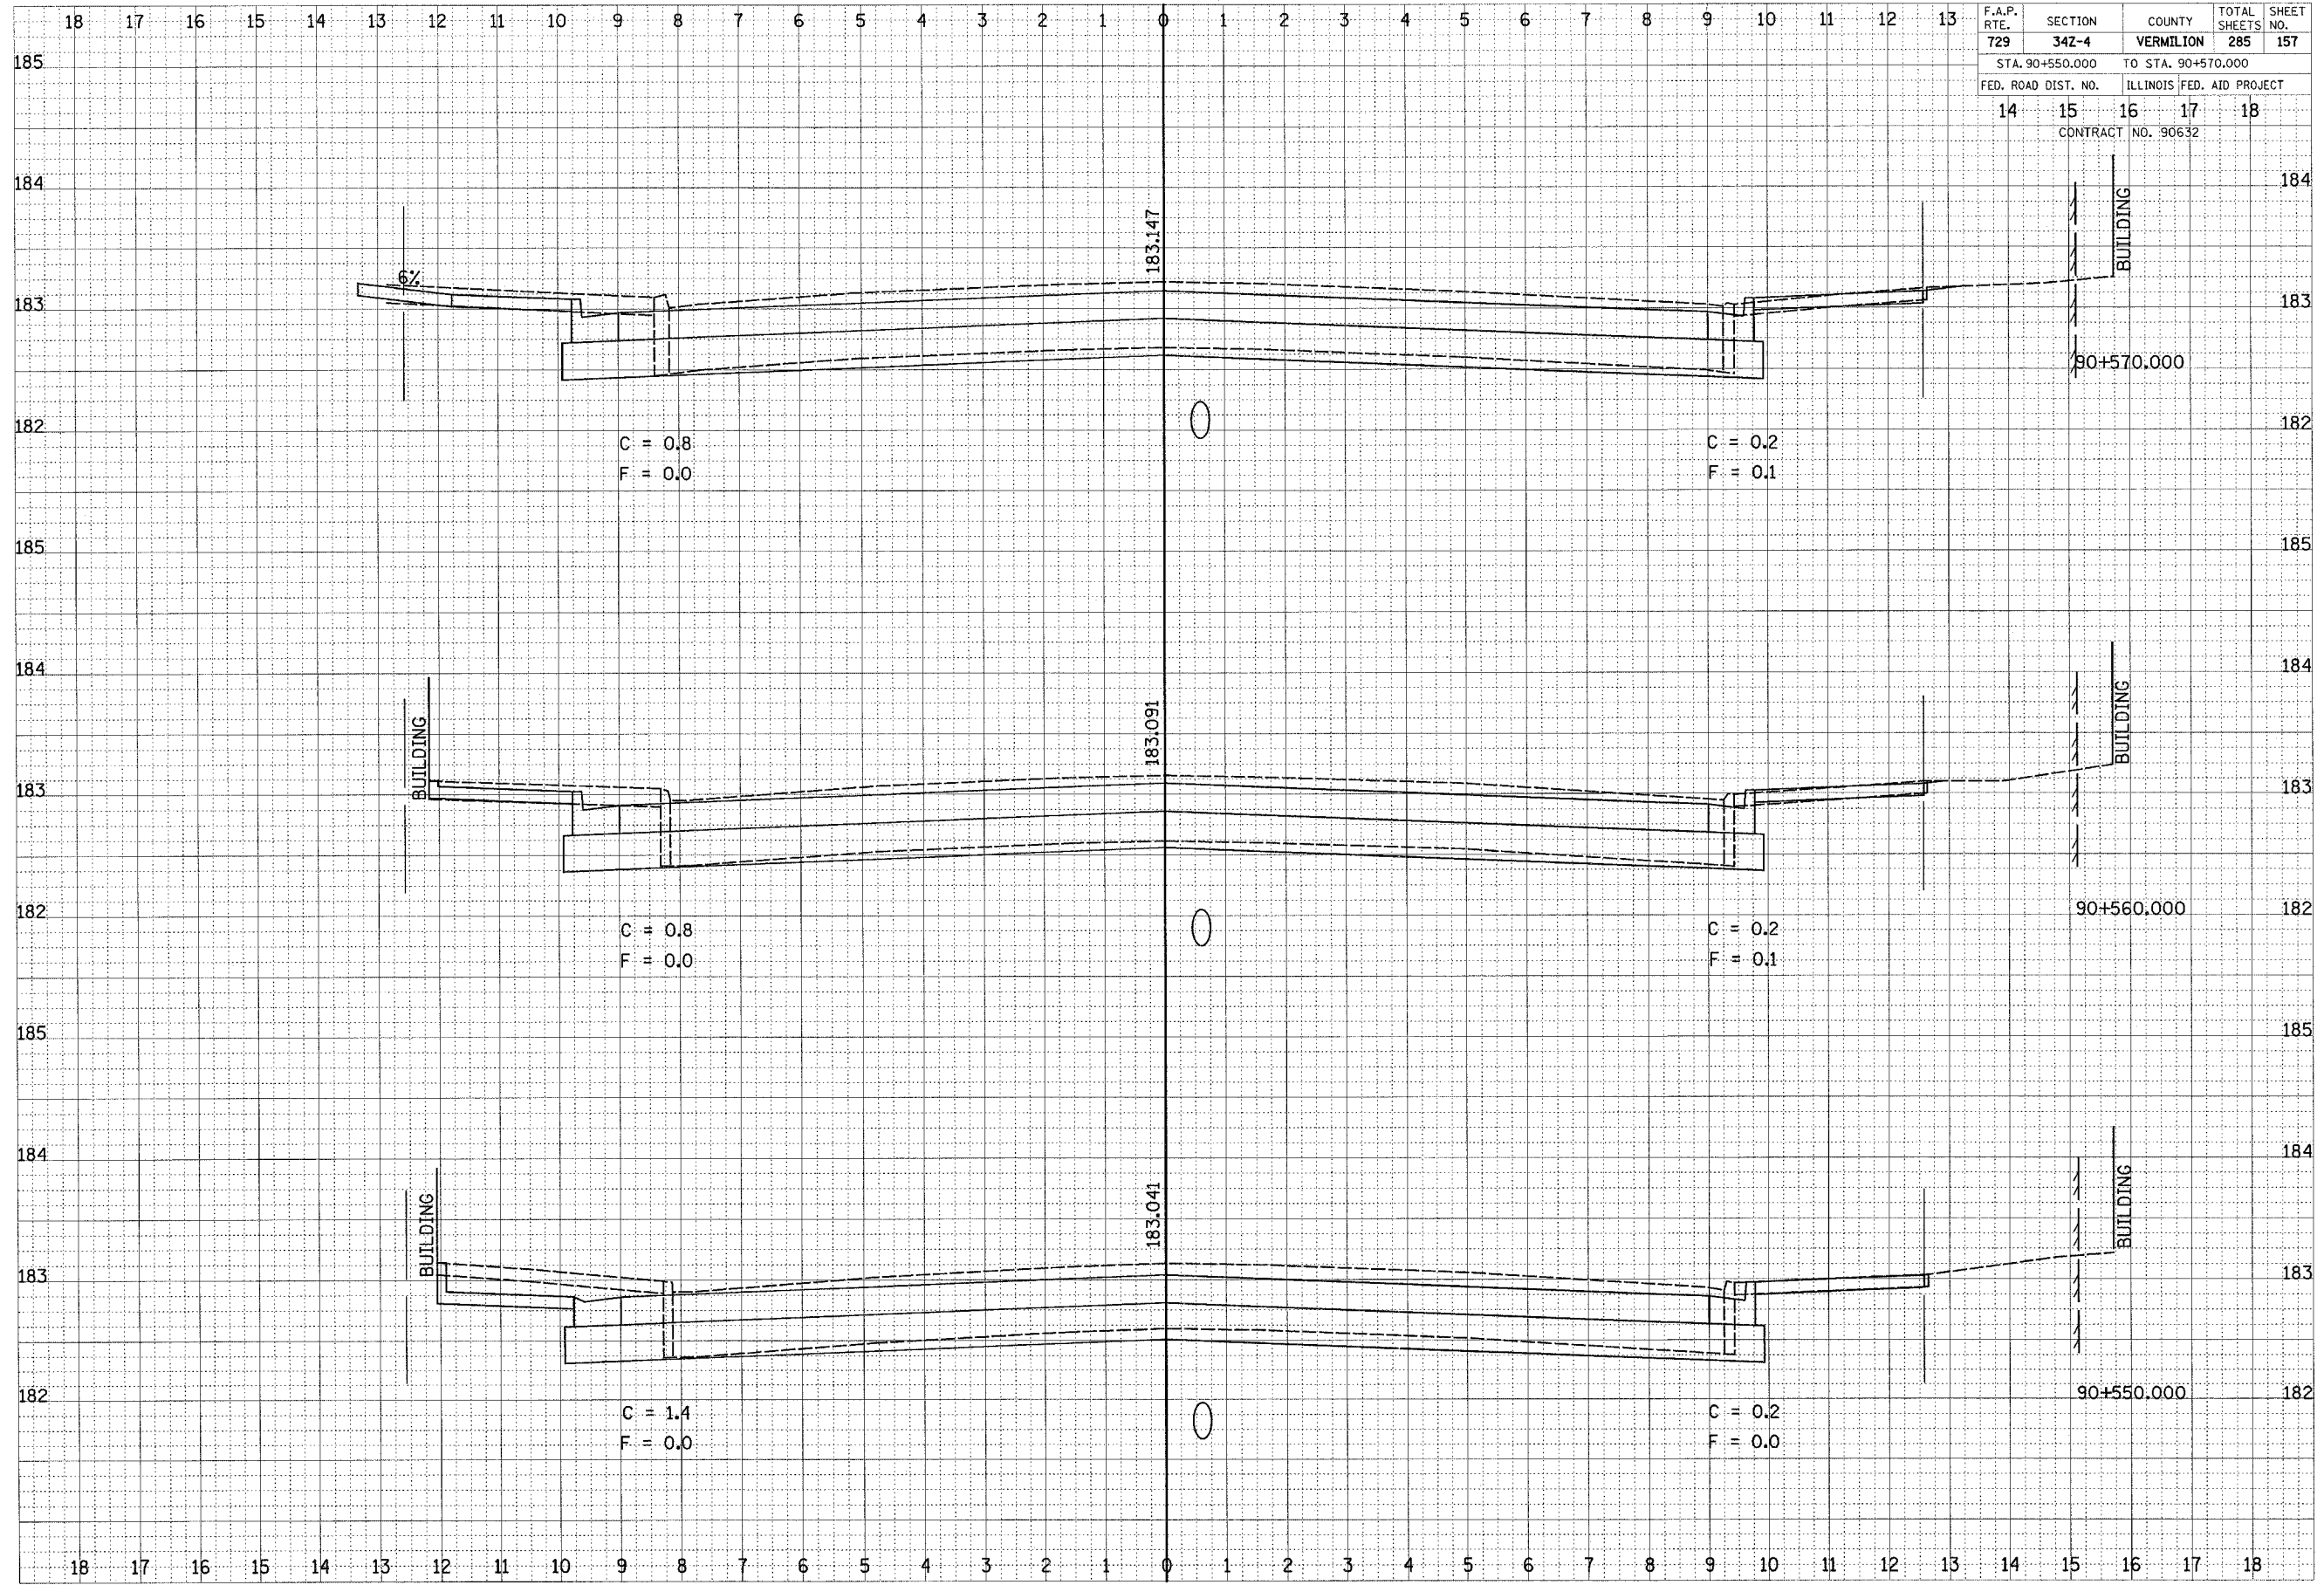

CROSS SECTIONS, FAP 729 (US 136)