


F.A.P. RTE.	SECTION	COUNTY	TOTAL SHEETS	SHEET NO.
729	34Z-4	VERMILION	285	159
STA. 90+602.998		TO STA. 90+610.000		
FED. ROAD DIST. NO.		ILLINOIS FED. AID PROJECT		
14	15	16	17	18
CONTRACT NO. 90632				

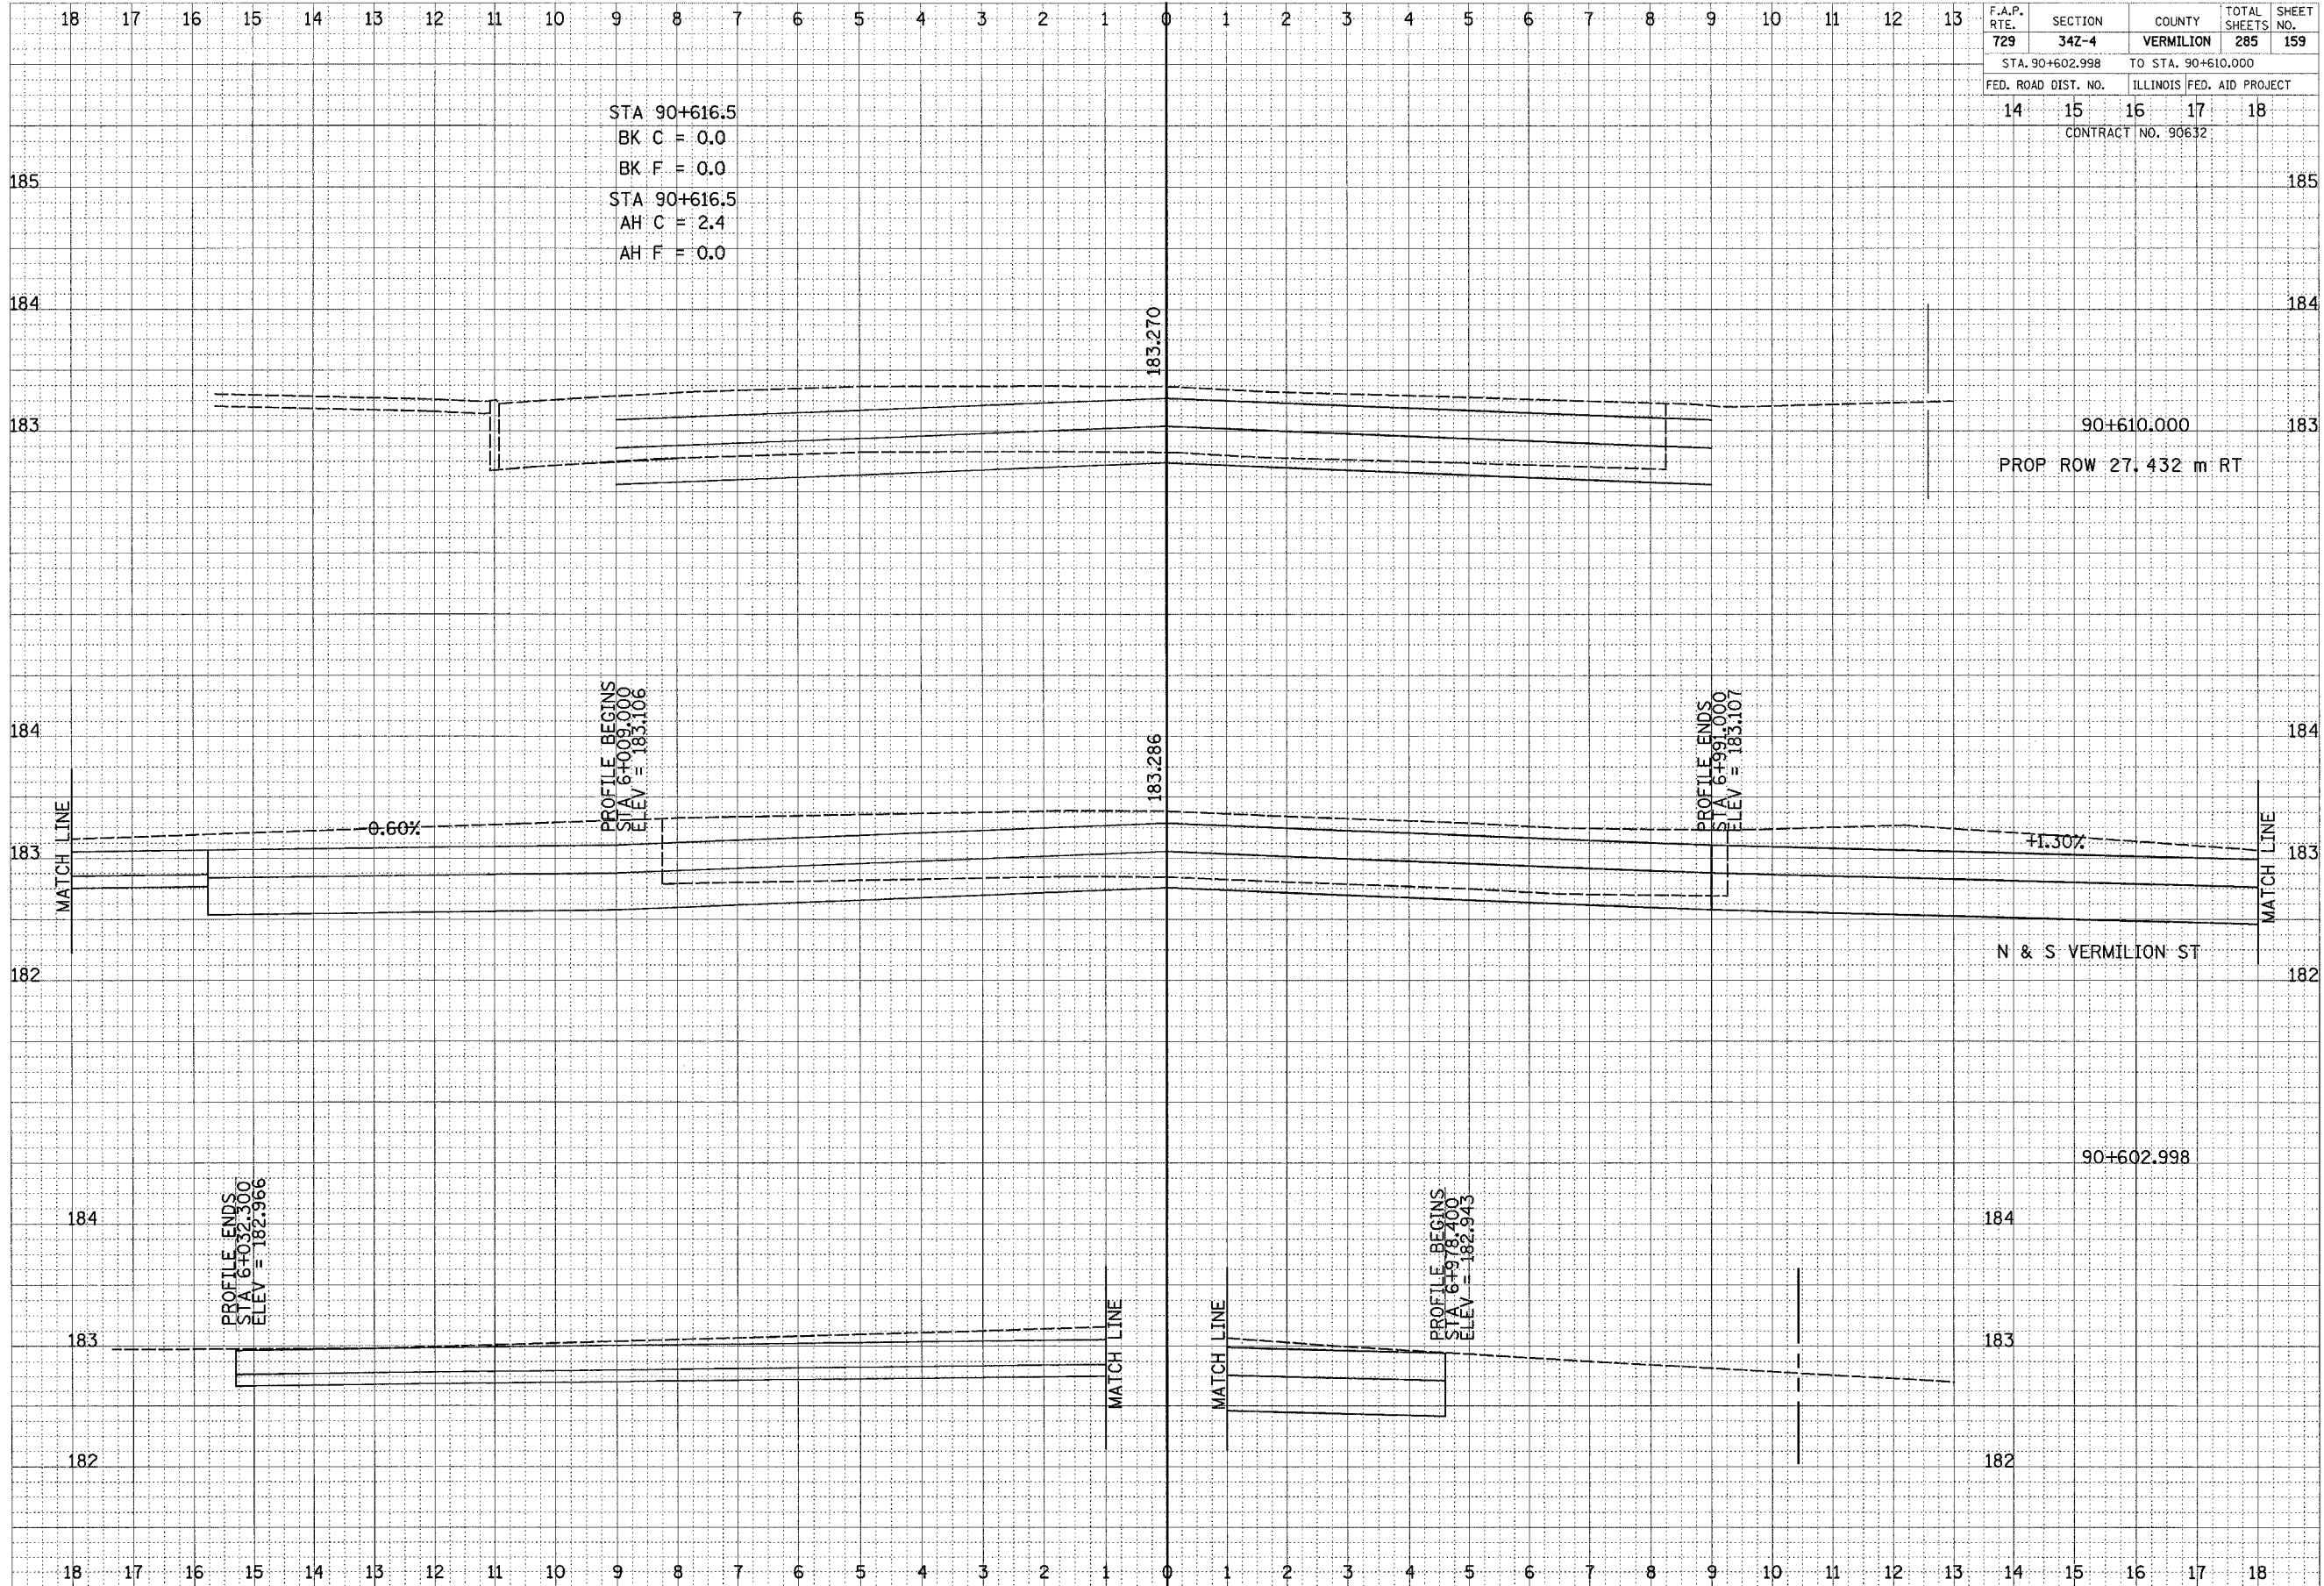

STA 90+616.5  
BK C = 0.0  
BK F = 0.0  
STA 90+616.5  
AH C = 2.4  
AH F = 0.0

PROFILE BEGINS  
STA 6+099.000  
ELEV = 183.106

PROFILE ENDS  
STA 6+991.000  
ELEV = 183.107

PROFILE ENDS  
STA 6+032.300  
ELEV = 182.966

PROFILE BEGINS  
STA 6+978.400  
ELEV = 182.943

90+610.000  
PROP ROW 27.432 m RT

N & S VERMILION ST

90+602.998

FINAL SURVEY NOTE BOOK NO.	SURVEYED, PLOTTED, TEMPLATE AREAS CHECKED	BY	DATE
----------------------------	-------------------------------------------	----	------

ORIGINAL SURVEY NOTE BOOK NO.	SURVEYED, PLOTTED, TEMPLATE AREAS CHECKED	BY	DATE
-------------------------------	-------------------------------------------	----	------