


F.A.P. RTE.	SECTION	COUNTY	TOTAL SHEETS	SHEET NO.
729	34Z-4	VERMILION	285	164
STA. 90+690.000		TO STA. 90+697.500		
FED. ROAD DIST. NO. ILLINOIS FED. AID PROJECT				
14	15	16	17	18
CONTRACT NO. 90632				

DATE	BY
DATE	BY
DATE	BY
DATE	BY

DATE	BY
DATE	BY
DATE	BY
DATE	BY

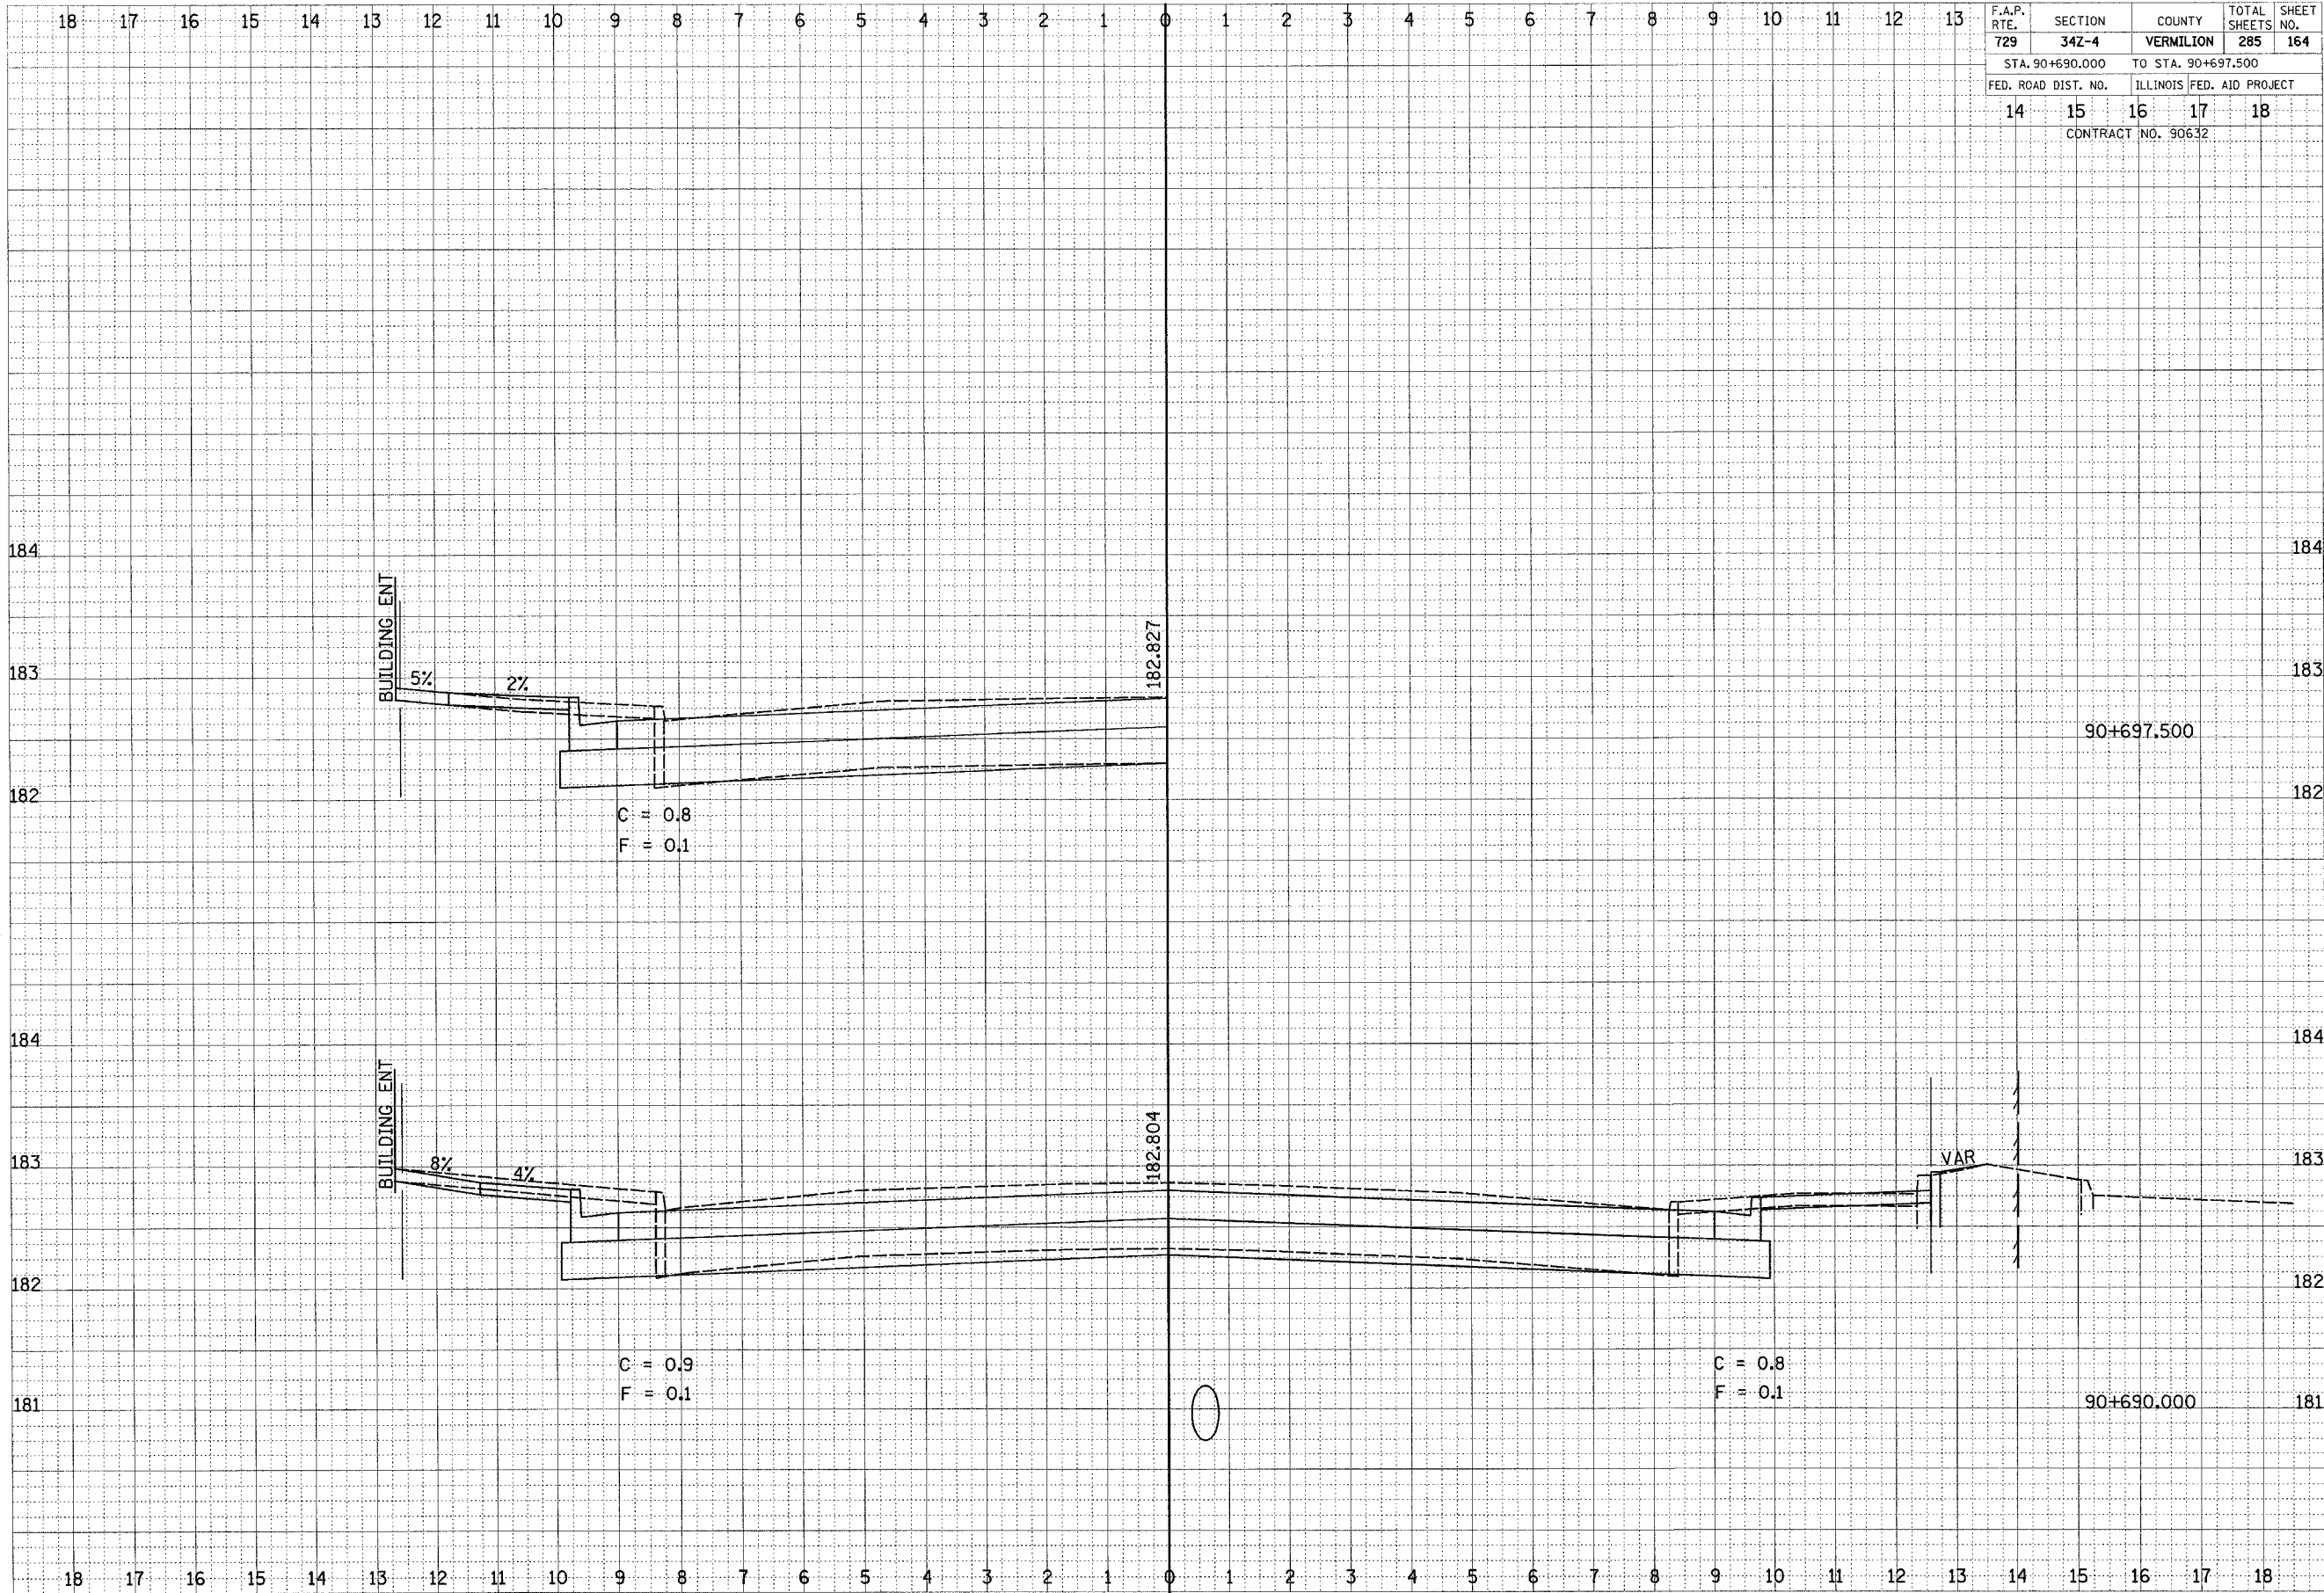

CROSS SECTIONS, FAP 729 (US 136)