


F.A.P. RTE.	SECTION	COUNTY	TOTAL SHEETS	SHEET NO.
729	34Z-4	VERMILION	285	168
STA. 90+727.589 TO STA. 90+730.000				
FED. ROAD DIST. NO.		ILLINOIS FED. AID PROJECT		
14	15	16	17	18
CONTRACT NO. 90632				

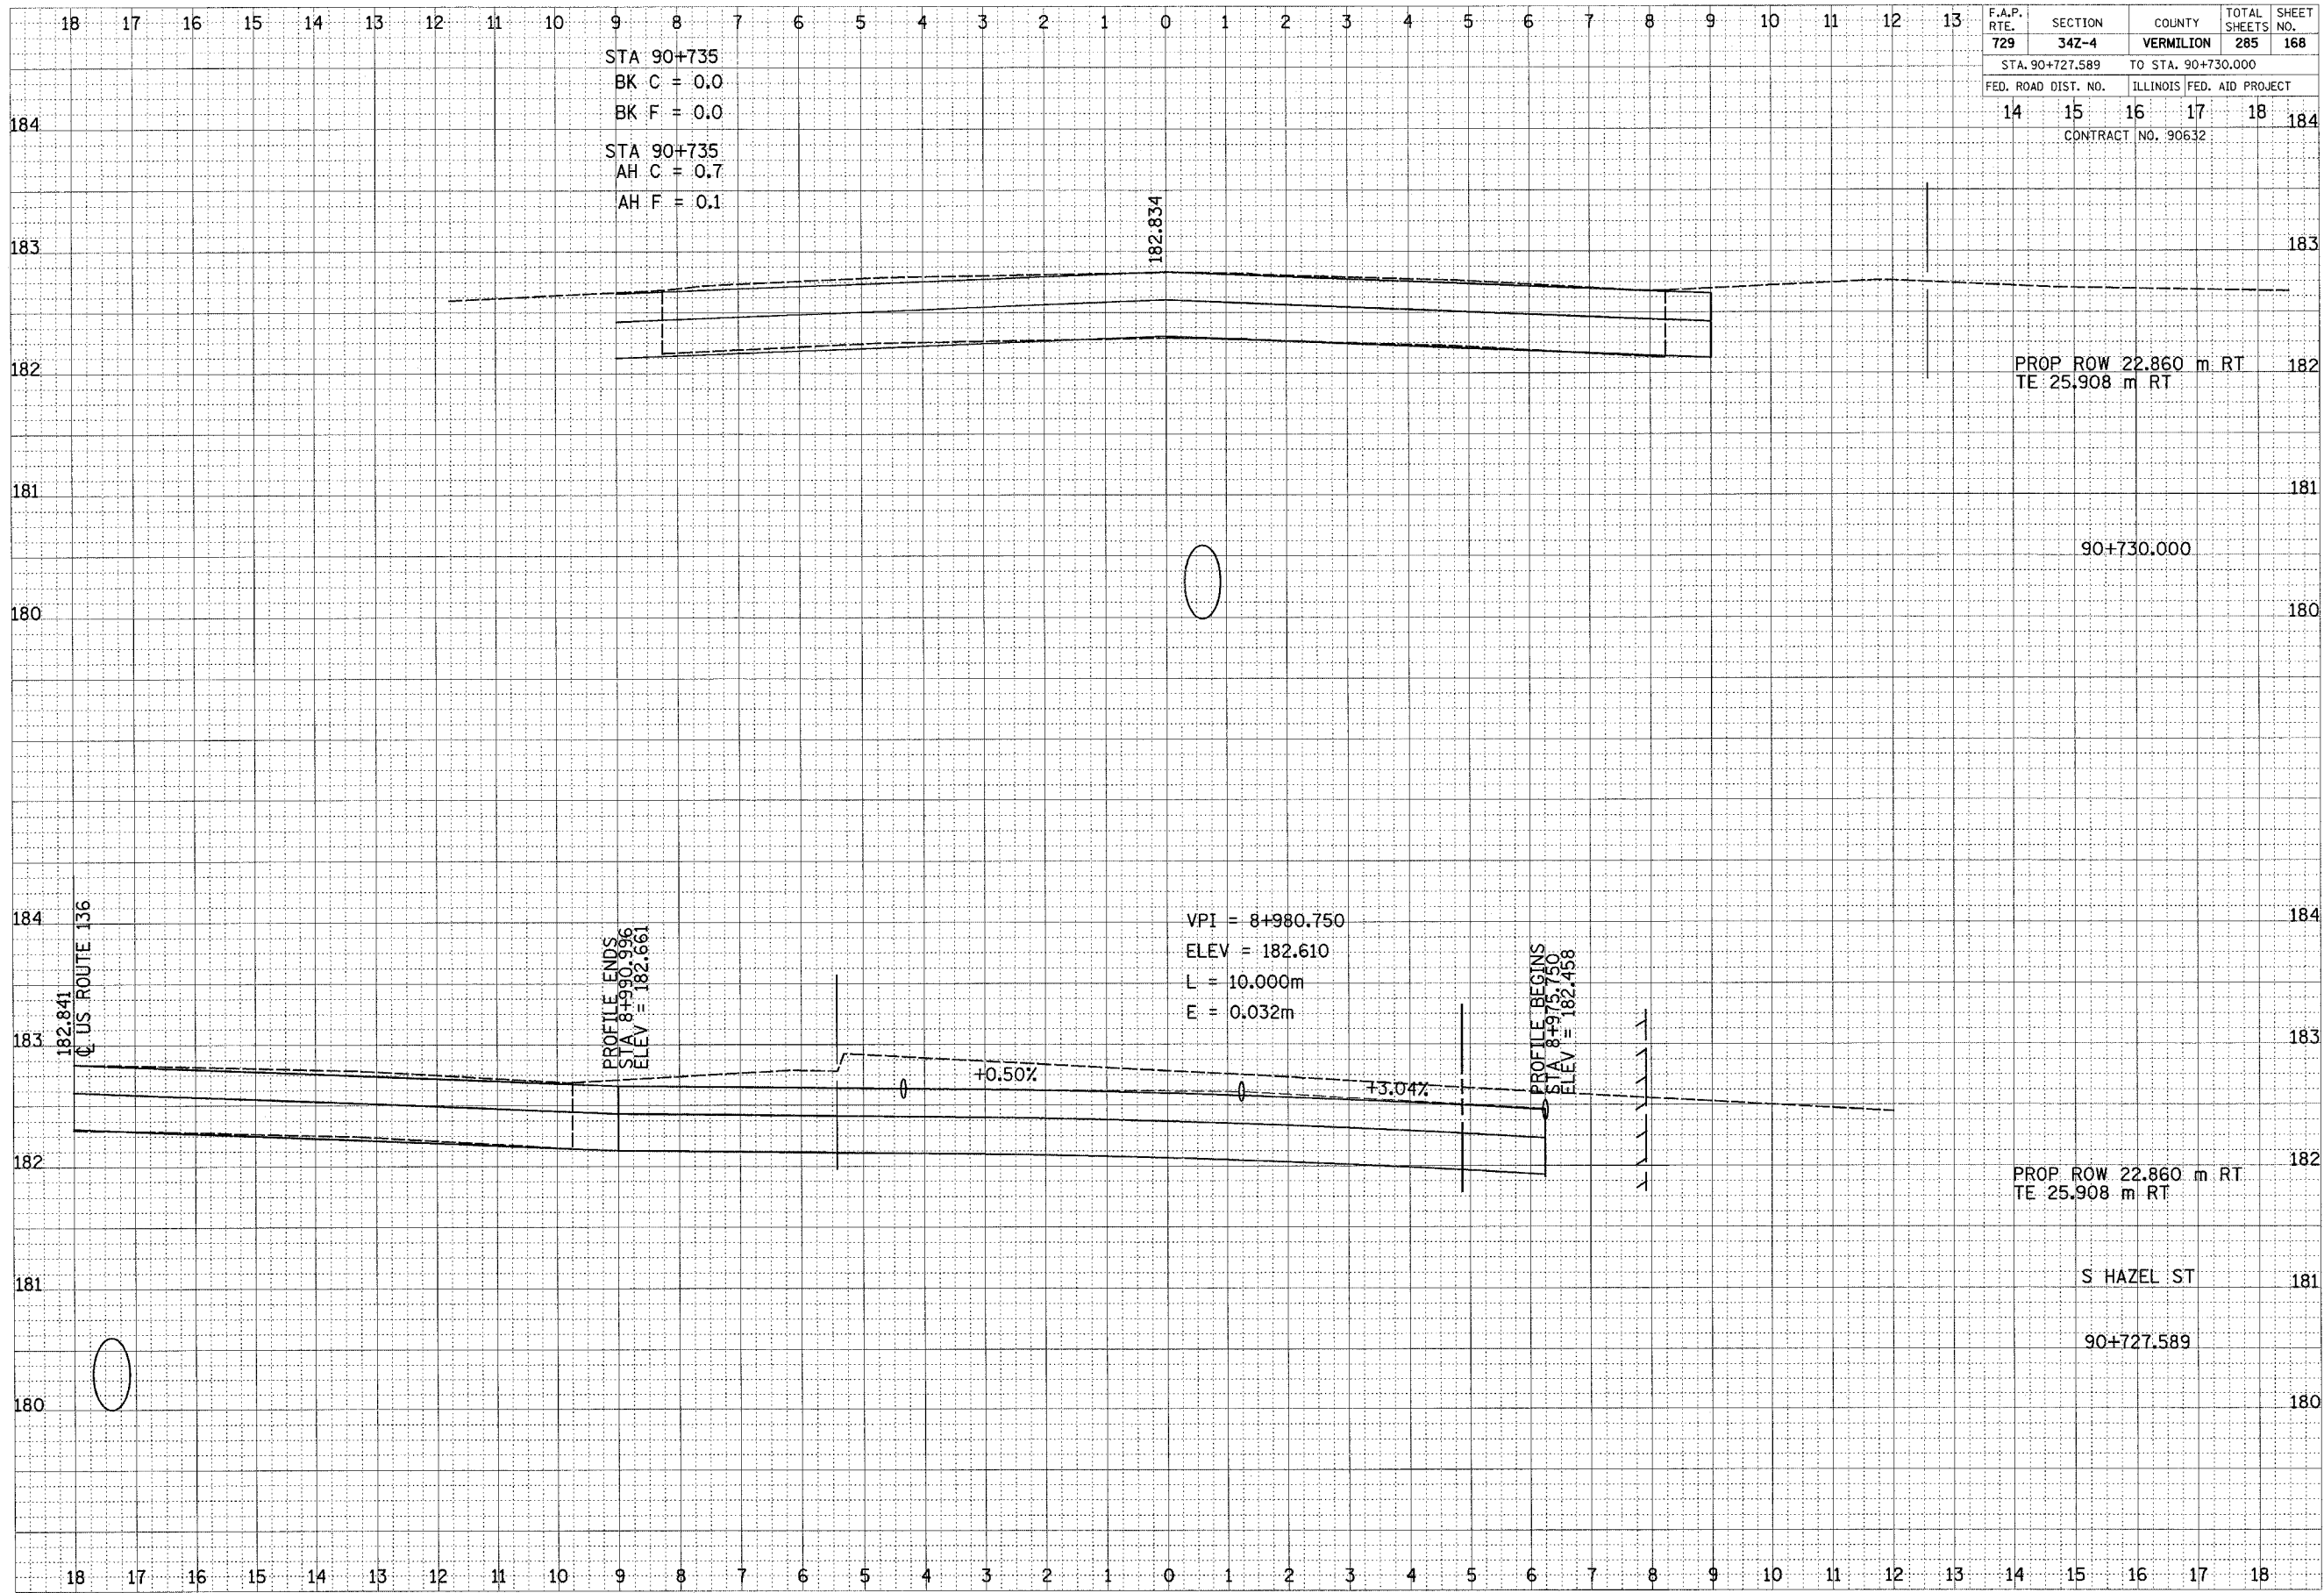

FINN	DATE
SURVEYED	BY
NOTED	
REPLATE	
NO. BOOK	
AREAS CHECKED	

ORIGINAL	DATE
SURVEYED	BY
NOTED	
REPLATE	
NO. BOOK	
AREAS CHECKED	