


F.A.P. RTE.	SECTION	COUNTY	TOTAL SHEETS	SHEET NO.
729	34Z-4	VERMILION	285	190
STA. 91+020.000		TO STA. 91+025.570		
FED. ROAD DIST. NO.		ILLINOIS FED. AID PROJECT		
14	15	16	17	18
CONTRACT NO. 90632				

FINL SURVEY	DATE
CURVED	BY
PLOTTED	
REPLATE	
NOTE BOOK	
NO.	
AREAS CHECKED	

ORIGINAL SURVEY	DATE
CURVED	BY
PLOTTED	
REPLATE	
NOTE BOOK	
NO.	
AREAS CHECKED	

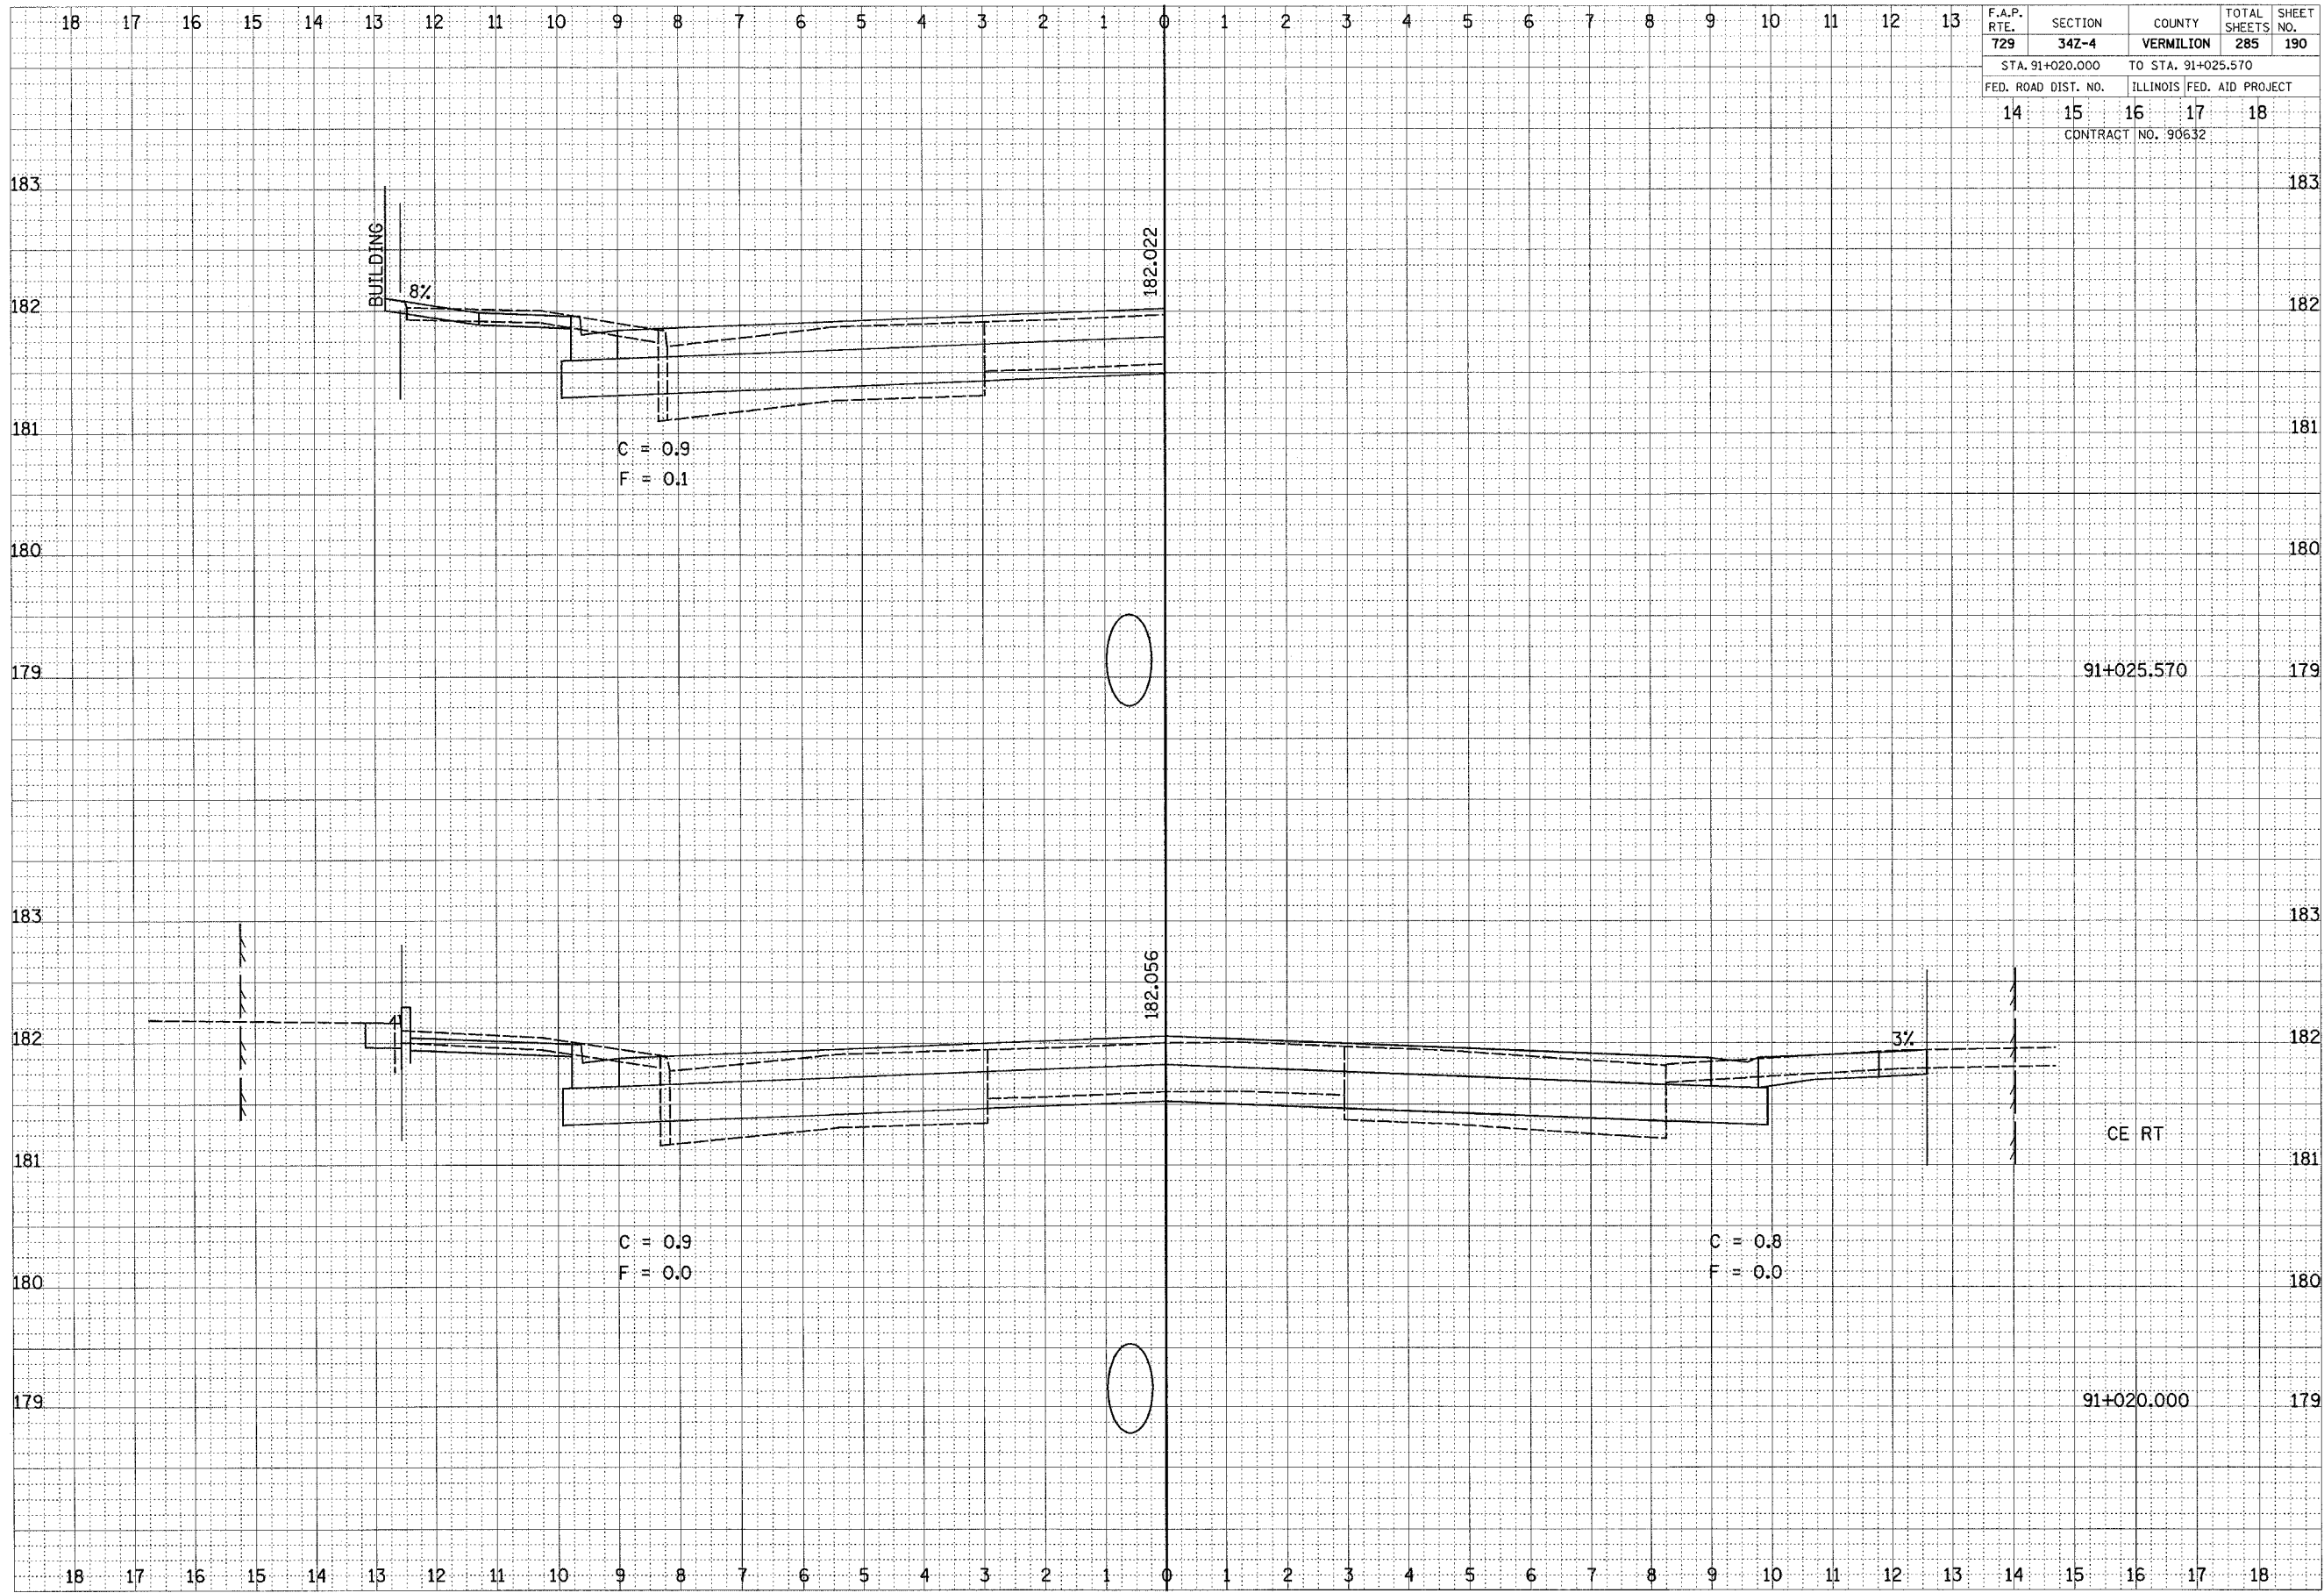

CROSS SECTIONS, FAP 729 (US 136)