


F.A.P. RTE.	SECTION	COUNTY	TOTAL SHEETS	SHEET NO.
729	34Z-4	VERMILION	285	201
STA. 91+111.500		TO STA. 91+118.300		
FED. ROAD DIST. NO.		ILLINOIS FED. AID PROJECT		
14	15	16	17	18
CONTRACT NO. 90632				

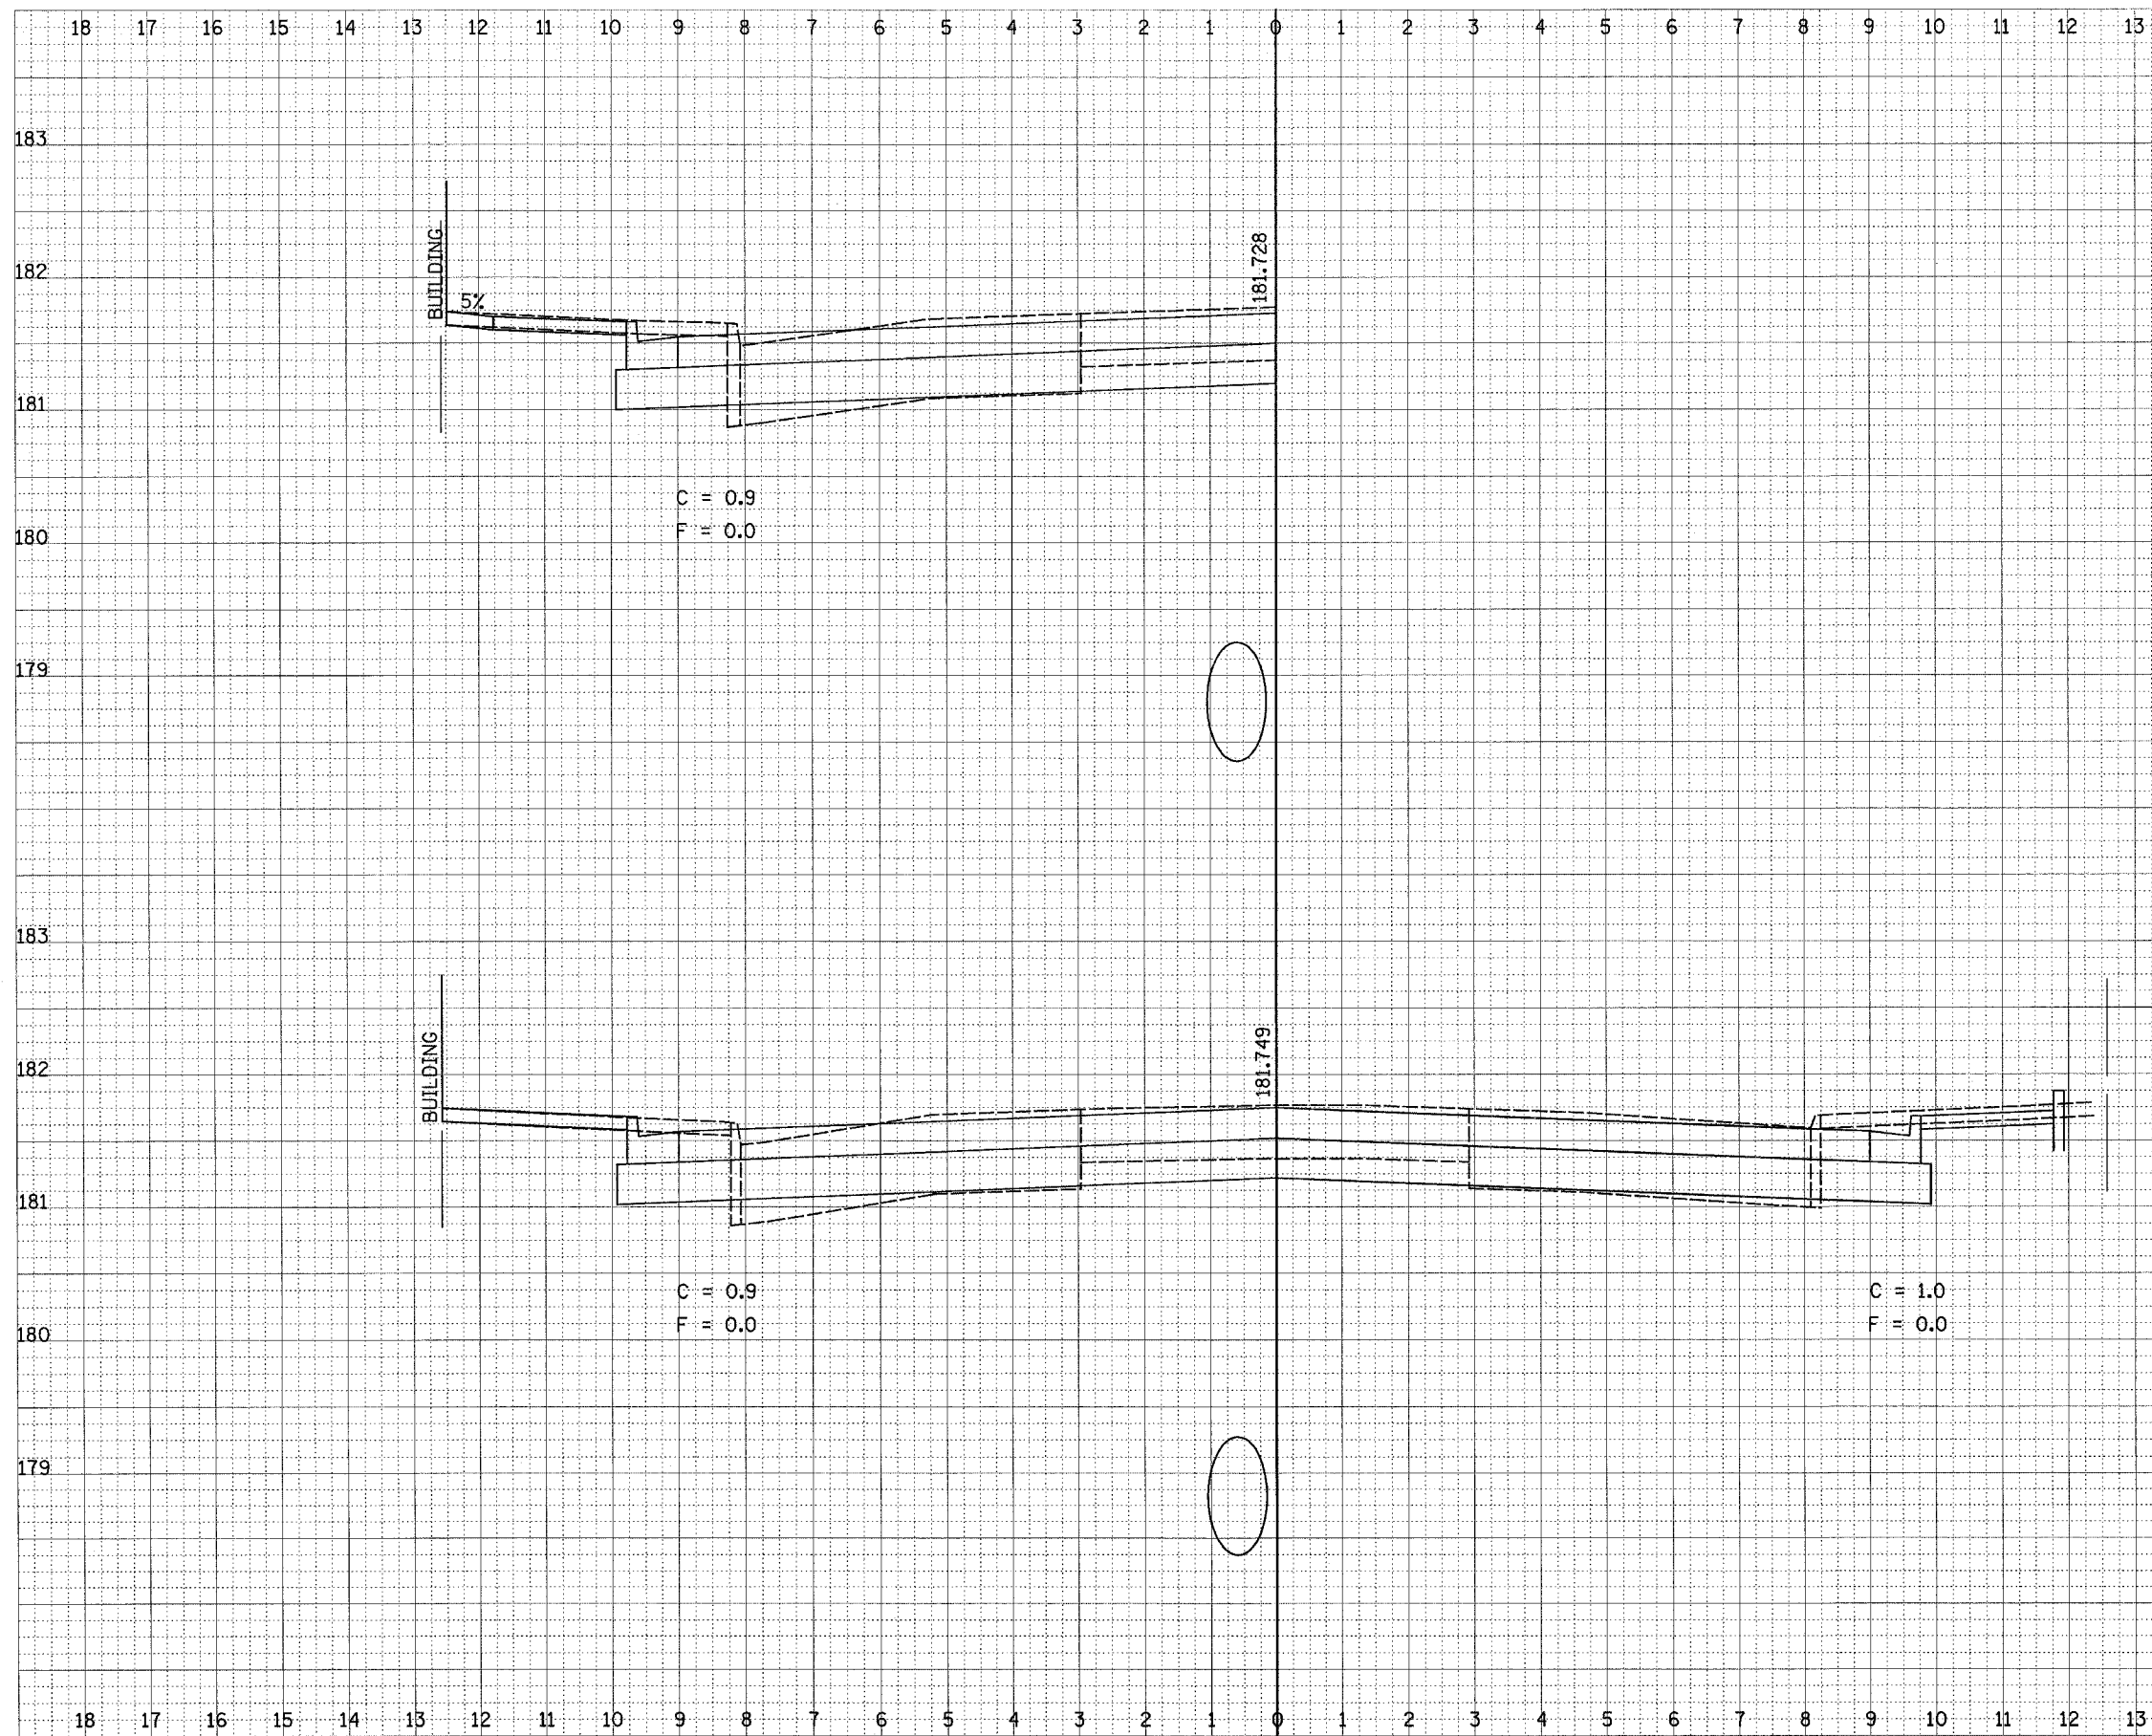

DATE \_\_\_\_\_ BY \_\_\_\_\_

FINAL SURVEY \_\_\_\_\_

ORIGINAL SURVEY \_\_\_\_\_

NOTE BOOK \_\_\_\_\_

AREAS CHECKED \_\_\_\_\_

DATE \_\_\_\_\_ BY \_\_\_\_\_

FINAL SURVEY \_\_\_\_\_

ORIGINAL SURVEY \_\_\_\_\_

NOTE BOOK \_\_\_\_\_

AREAS CHECKED \_\_\_\_\_