


F.A.P. RTE. 729	SECTION 342-4	COUNTY VERMILION	TOTAL SHEETS 285	SHEET NO. 209
STA. 91+190.000		TO STA. 91+200.000		
FED. ROAD DIST. NO.	ILLINOIS	FED. AID PROJECT		
14	15	16	17	18
CONTRACT NO. 90632				

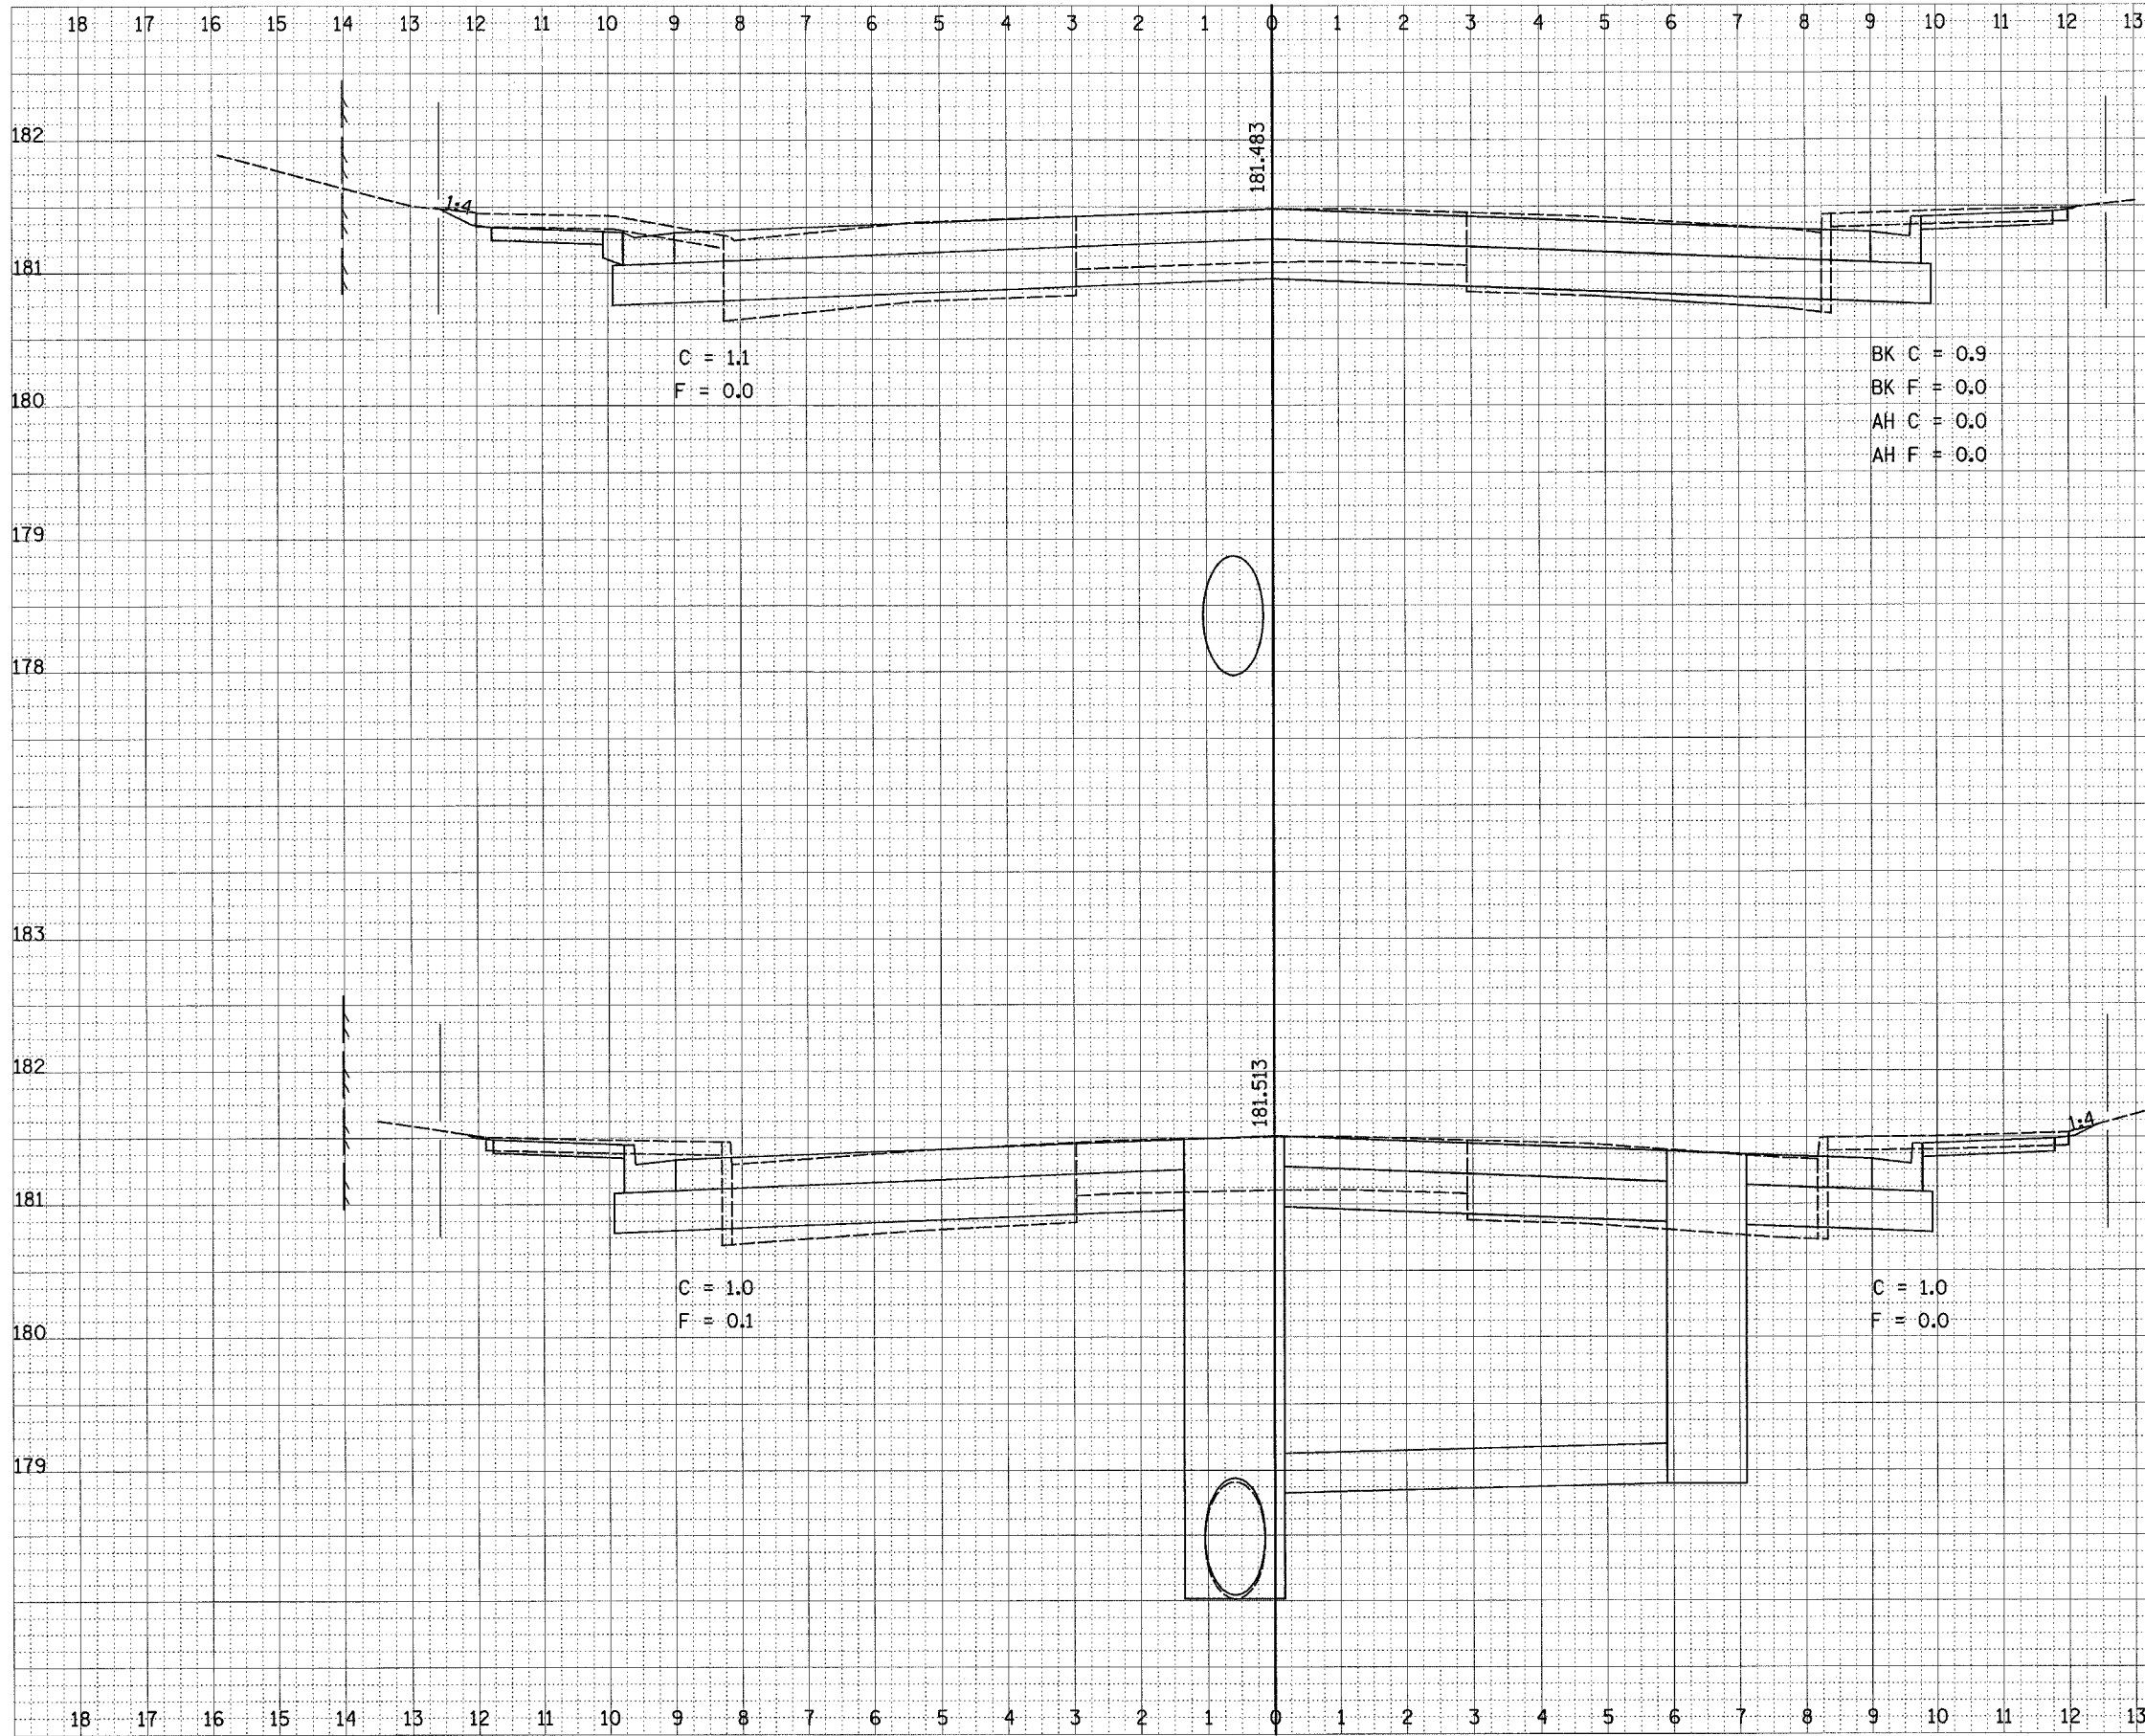

DATE	BY
REVISIONS	
NO.	
ORIGINAL SURVEY	
NOTE BOOK	
NO.	
AREAS CHECKED	

DATE	BY
REVISIONS	
NO.	
ORIGINAL SURVEY	
NOTE BOOK	
NO.	
AREAS CHECKED	