


F.A.P. RTE. 729	SECTION 342-4	COUNTY VERMILION	TOTAL SHEETS 285	SHEET NO. 210
STA. 91+206.000		TO STA. 91+210.000		
FED. ROAD DIST. NO. 14	ILLINOIS 15	FED. AID PROJECT 16	17 18	
CONTRACT NO. 90632				

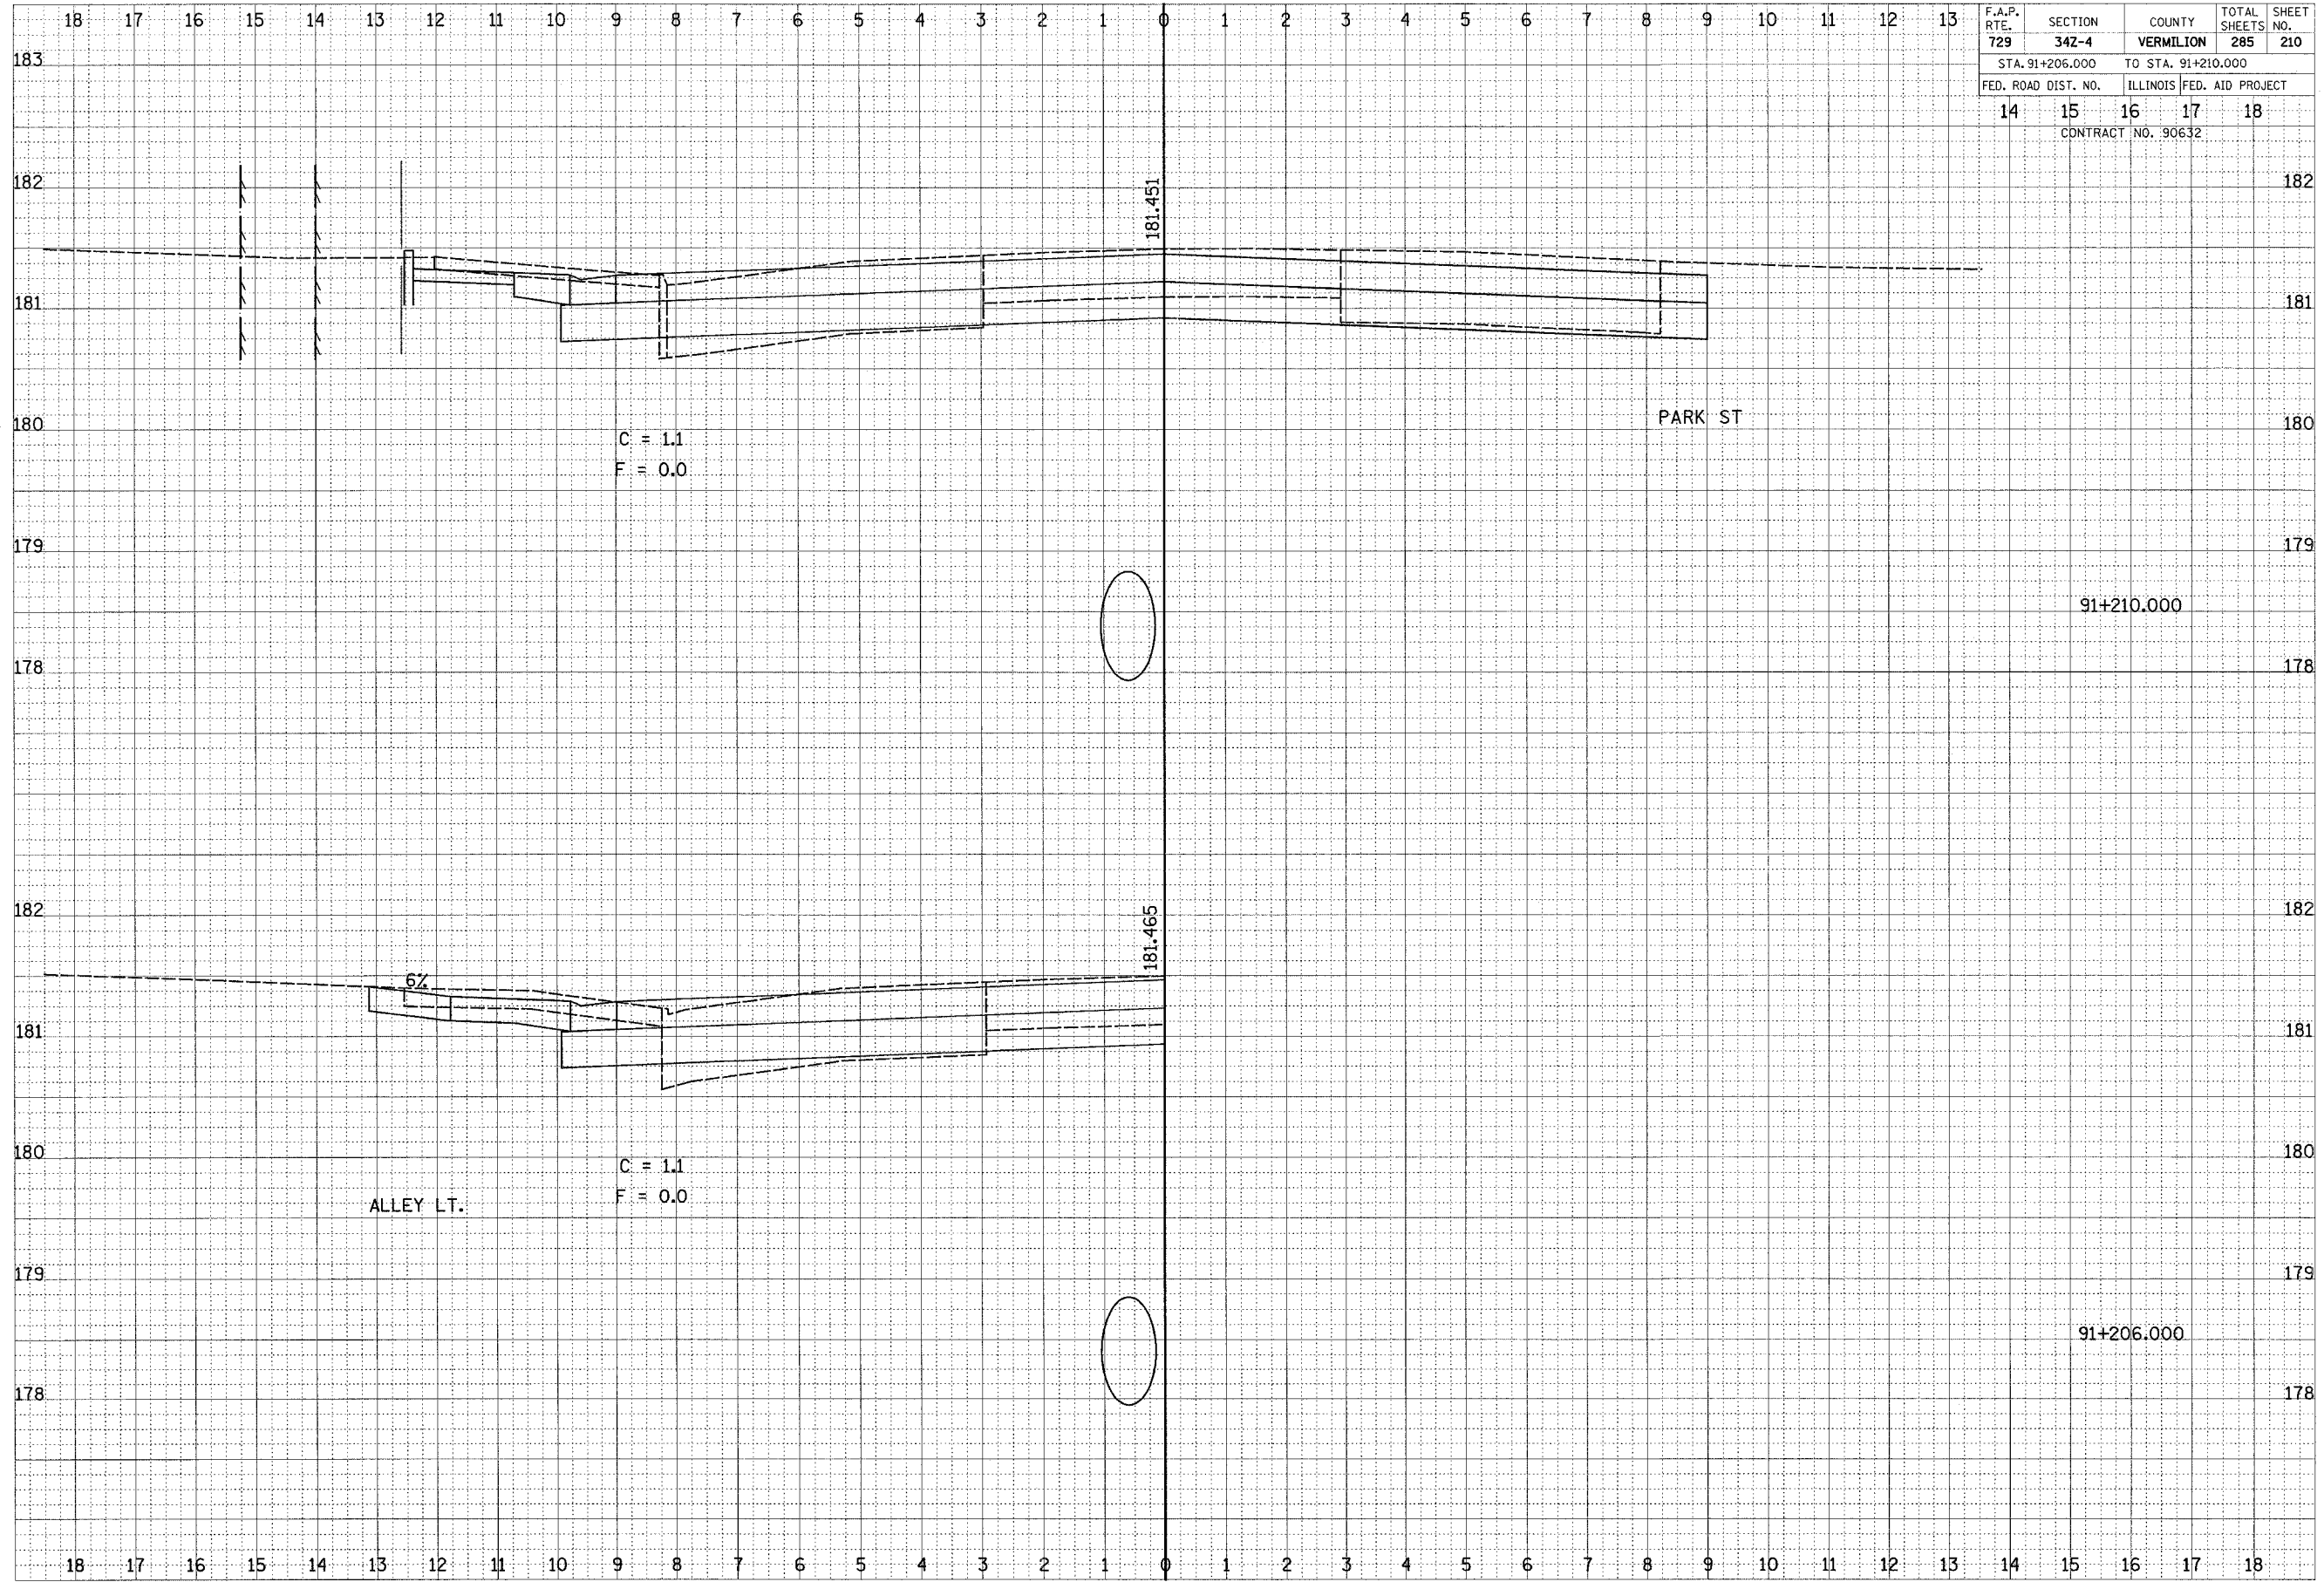

FINAL SURVEY	BY	DATE
REVISIONS		
NOTE BOOK		
NO.		

ORIGINAL SURVEY	BY	DATE
REVISIONS		
NOTE BOOK		
NO.		