


F.A.P. RTE.	SECTION	COUNTY	TOTAL SHEETS	SHEET NO.
729	34Z-4	VERMILION	285	216
STA. 91+265.300		TO STA. 91+267.000		
FED. ROAD DIST. NO.		ILLINOIS FED. AID PROJECT		
14	15	16	17	18
CONTRACT NO. 90632				

DATE	BY
DESIGNED	BY
PLOTTED	BY
TEMPLATE	BY
NOTE BOOK	NO.
AREAS CHECKED	

DATE	BY
DESIGNED	BY
PLOTTED	BY
TEMPLATE	BY
NOTE BOOK	NO.
AREAS CHECKED	

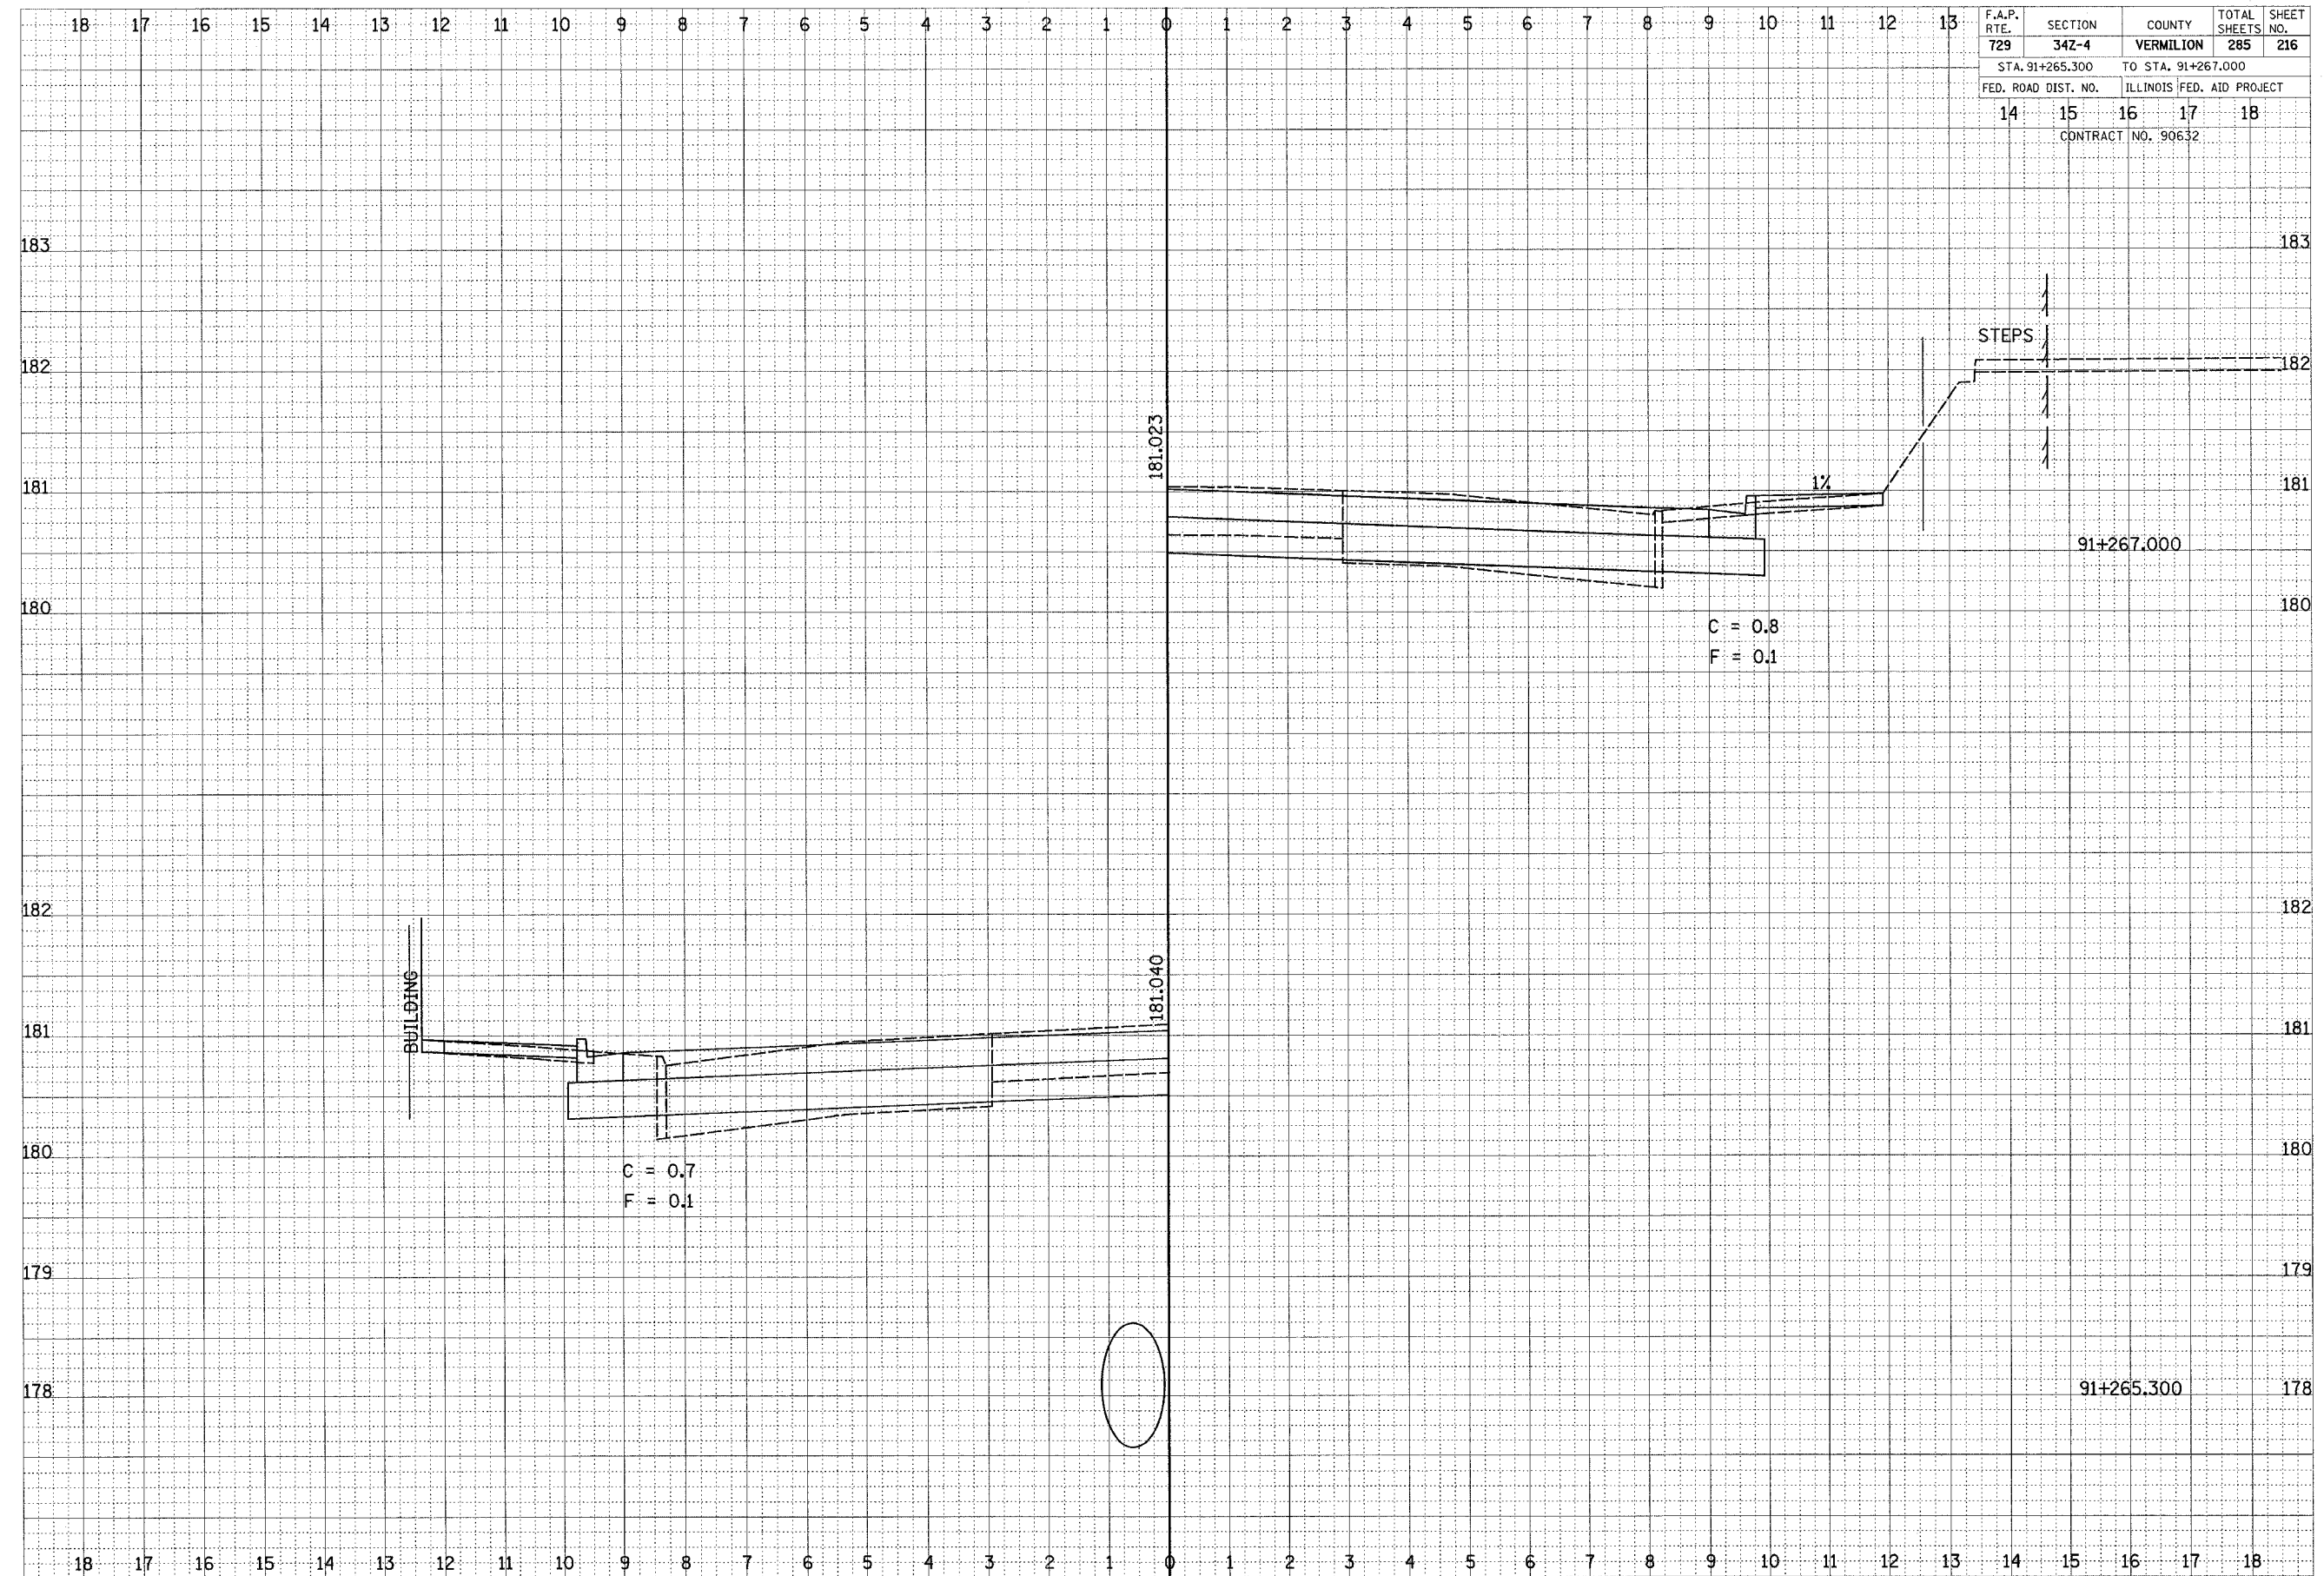

C = 0.8  
F = 0.1

C = 0.7  
F = 0.1