


18 17 16 15 14 13 12 11 10 9 8 7 6 5 4 3 2 1 0 1 2 3 4 5 6 7 8 9 10 11 12 13 14 15 16 17 18

F.A. RTE.	SECTION	COUNTY	TOTAL SHEETS	SHEET NO.
729	34Z-4	VERMILION	285	254
STA. 4+040.000		TO STA. 4+050.000		
FED. ROAD DIST. NO.		ILLINOIS FED. AID PROJECT		
CONTRACT NO. 90632				

FINAL SURVEY NOTE BOOK NO. _____
 BY _____ DATE _____
 SURVEYED BY _____
 CHECKED BY _____
 AREAS CHECKED _____

ORIGINAL SURVEY NOTE BOOK NO. _____
 BY _____ DATE _____
 SURVEYED BY _____
 CHECKED BY _____
 AREAS CHECKED _____

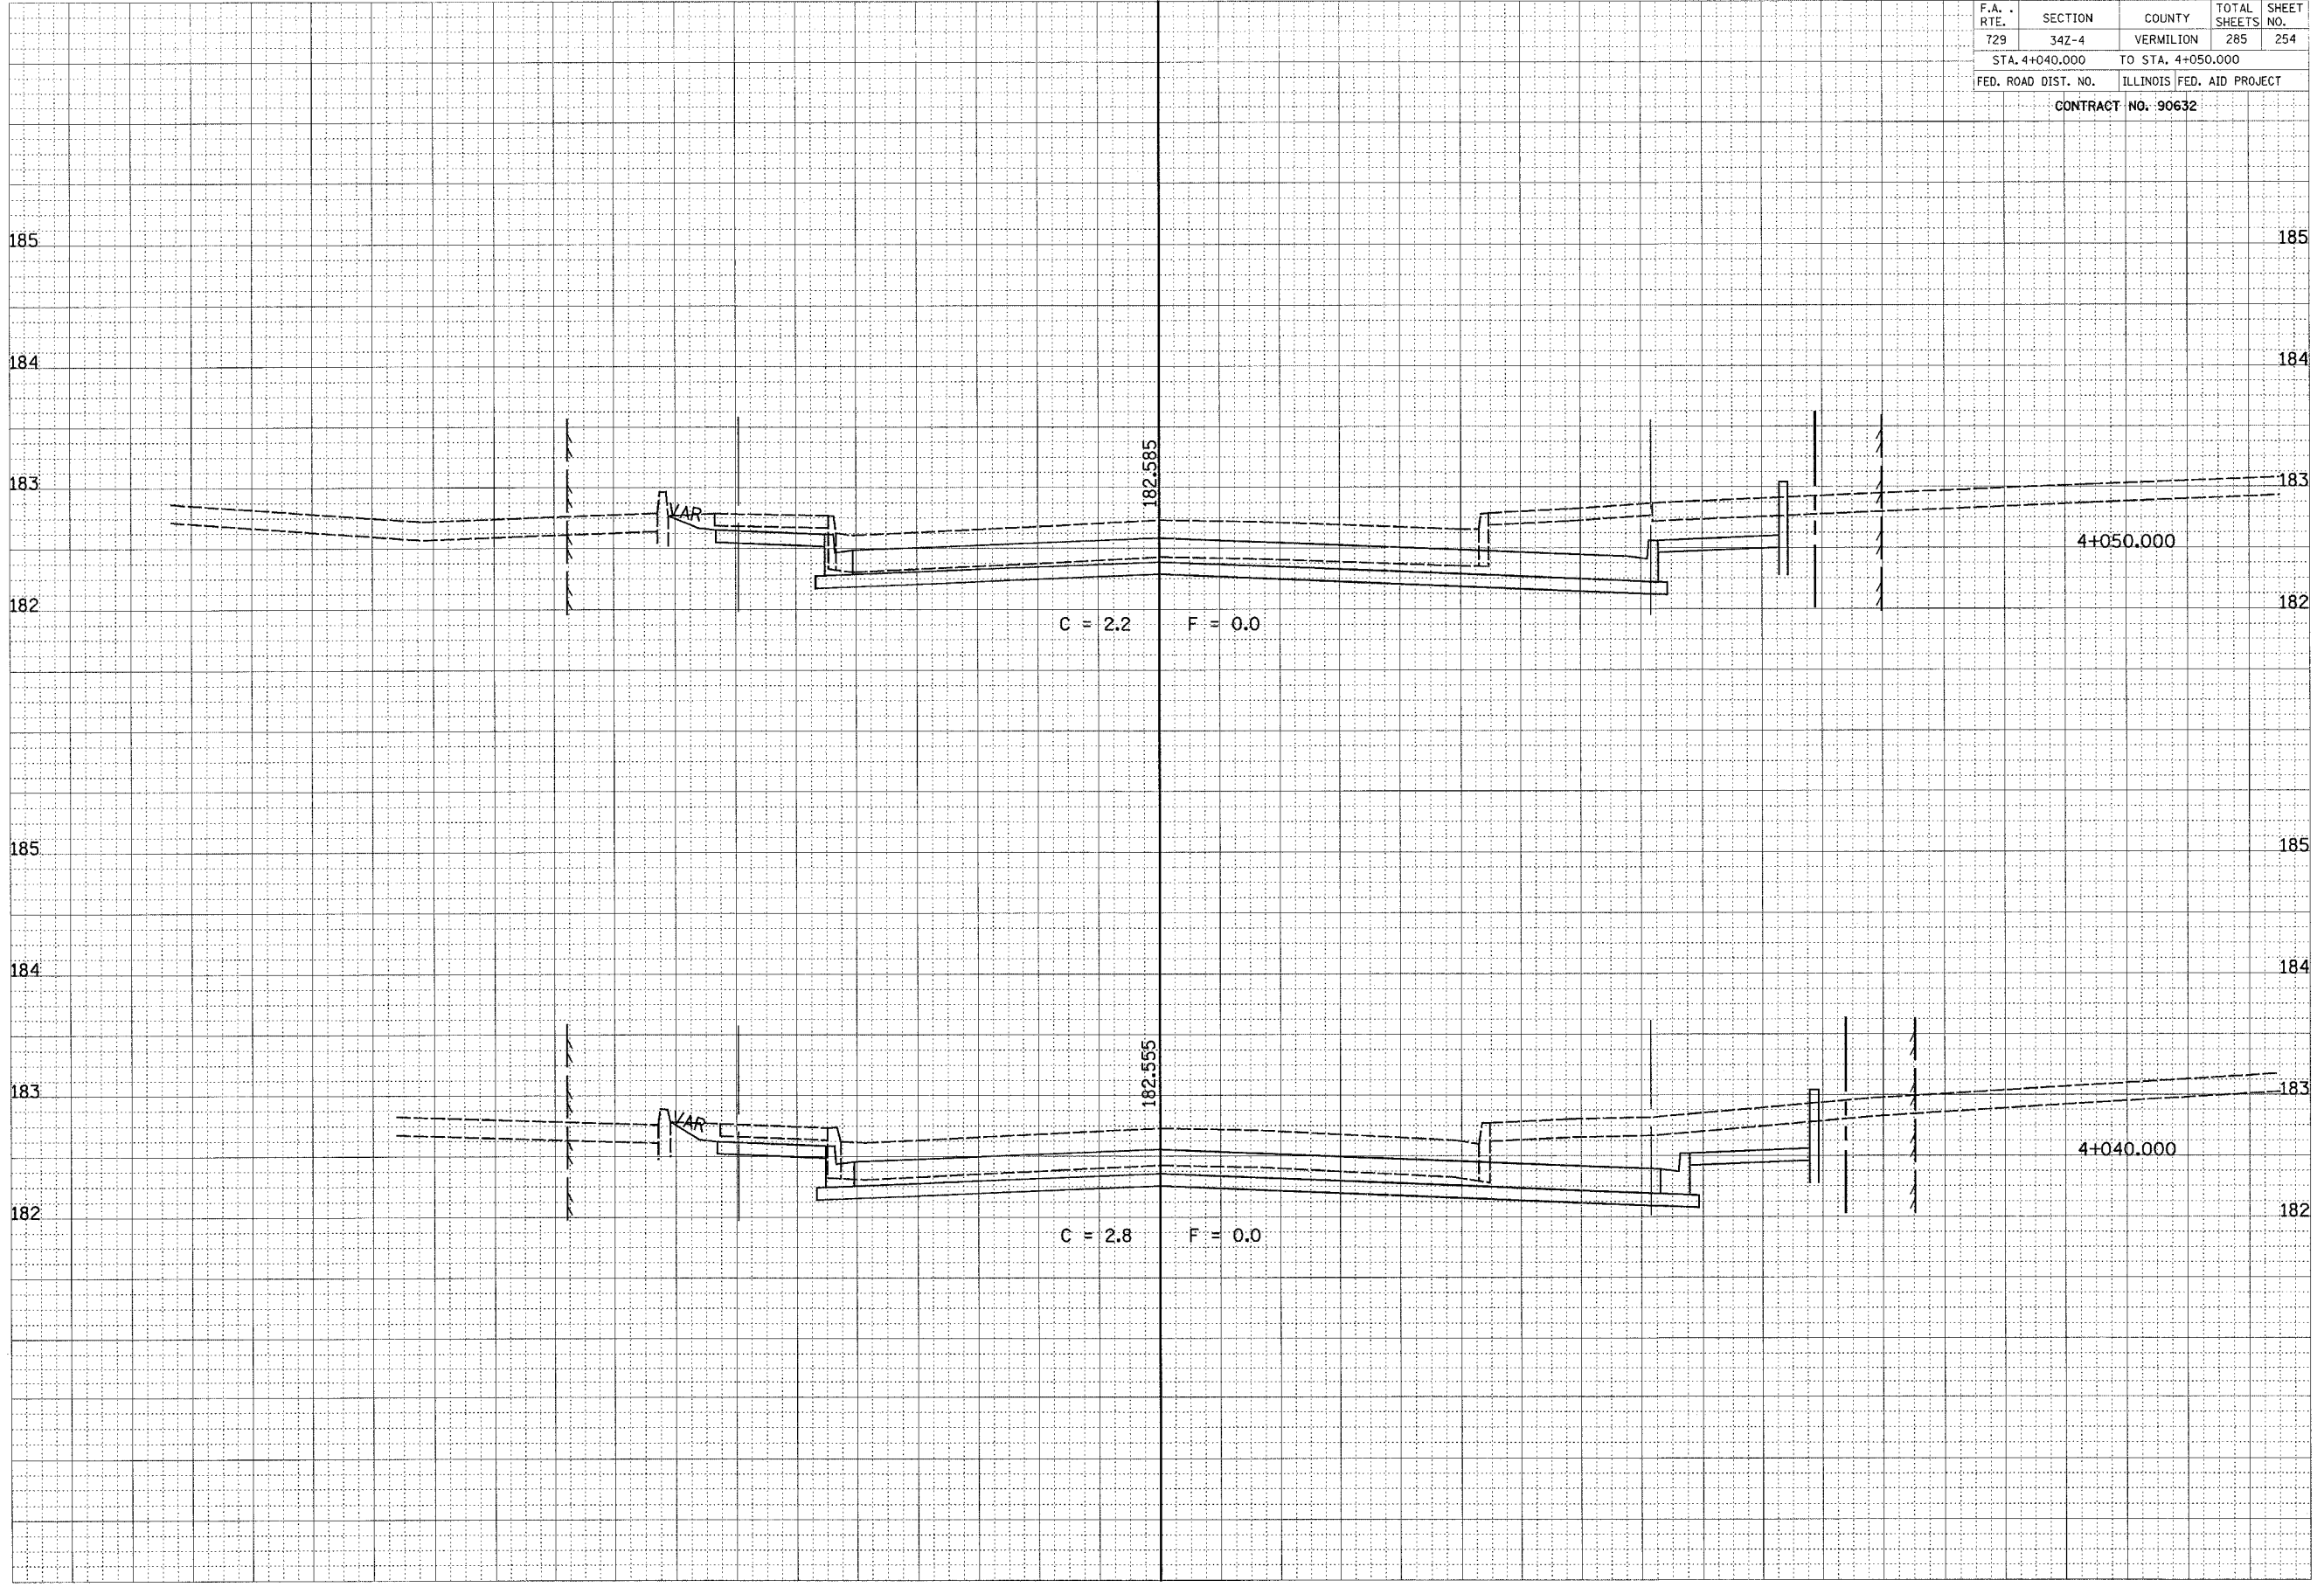

CROSS SECTIONS, N WALNUT ST