


18 17 16 15 14 13 12 11 10 9 8 7 6 5 4 3 2 1 0 1 2 3 4 5 6 7 8 9 10 11 12 13 14 15 16 17 18

F.A.P. RTE.	SECTION	COUNTY	TOTAL SHEETS	SHEET NO.
729	34Z-4	VERMILION	285	260
STA. 6+010.000		TO STA. 6+021.488		
FED. ROAD DIST. NO.		ILLINOIS FED. AID PROJECT		
CONTRACT NO. 90632				184

FINAL SURVEY	BY	DATE
NOTE BOOK NO.		
REVISIONS		
PLOTTED		
TEMPLATE		
AREAS CHECKED		

ORIGINAL SURVEY	BY	DATE
NOTE BOOK NO.		
REVISIONS		
PLOTTED		
TEMPLATE		
AREAS CHECKED		

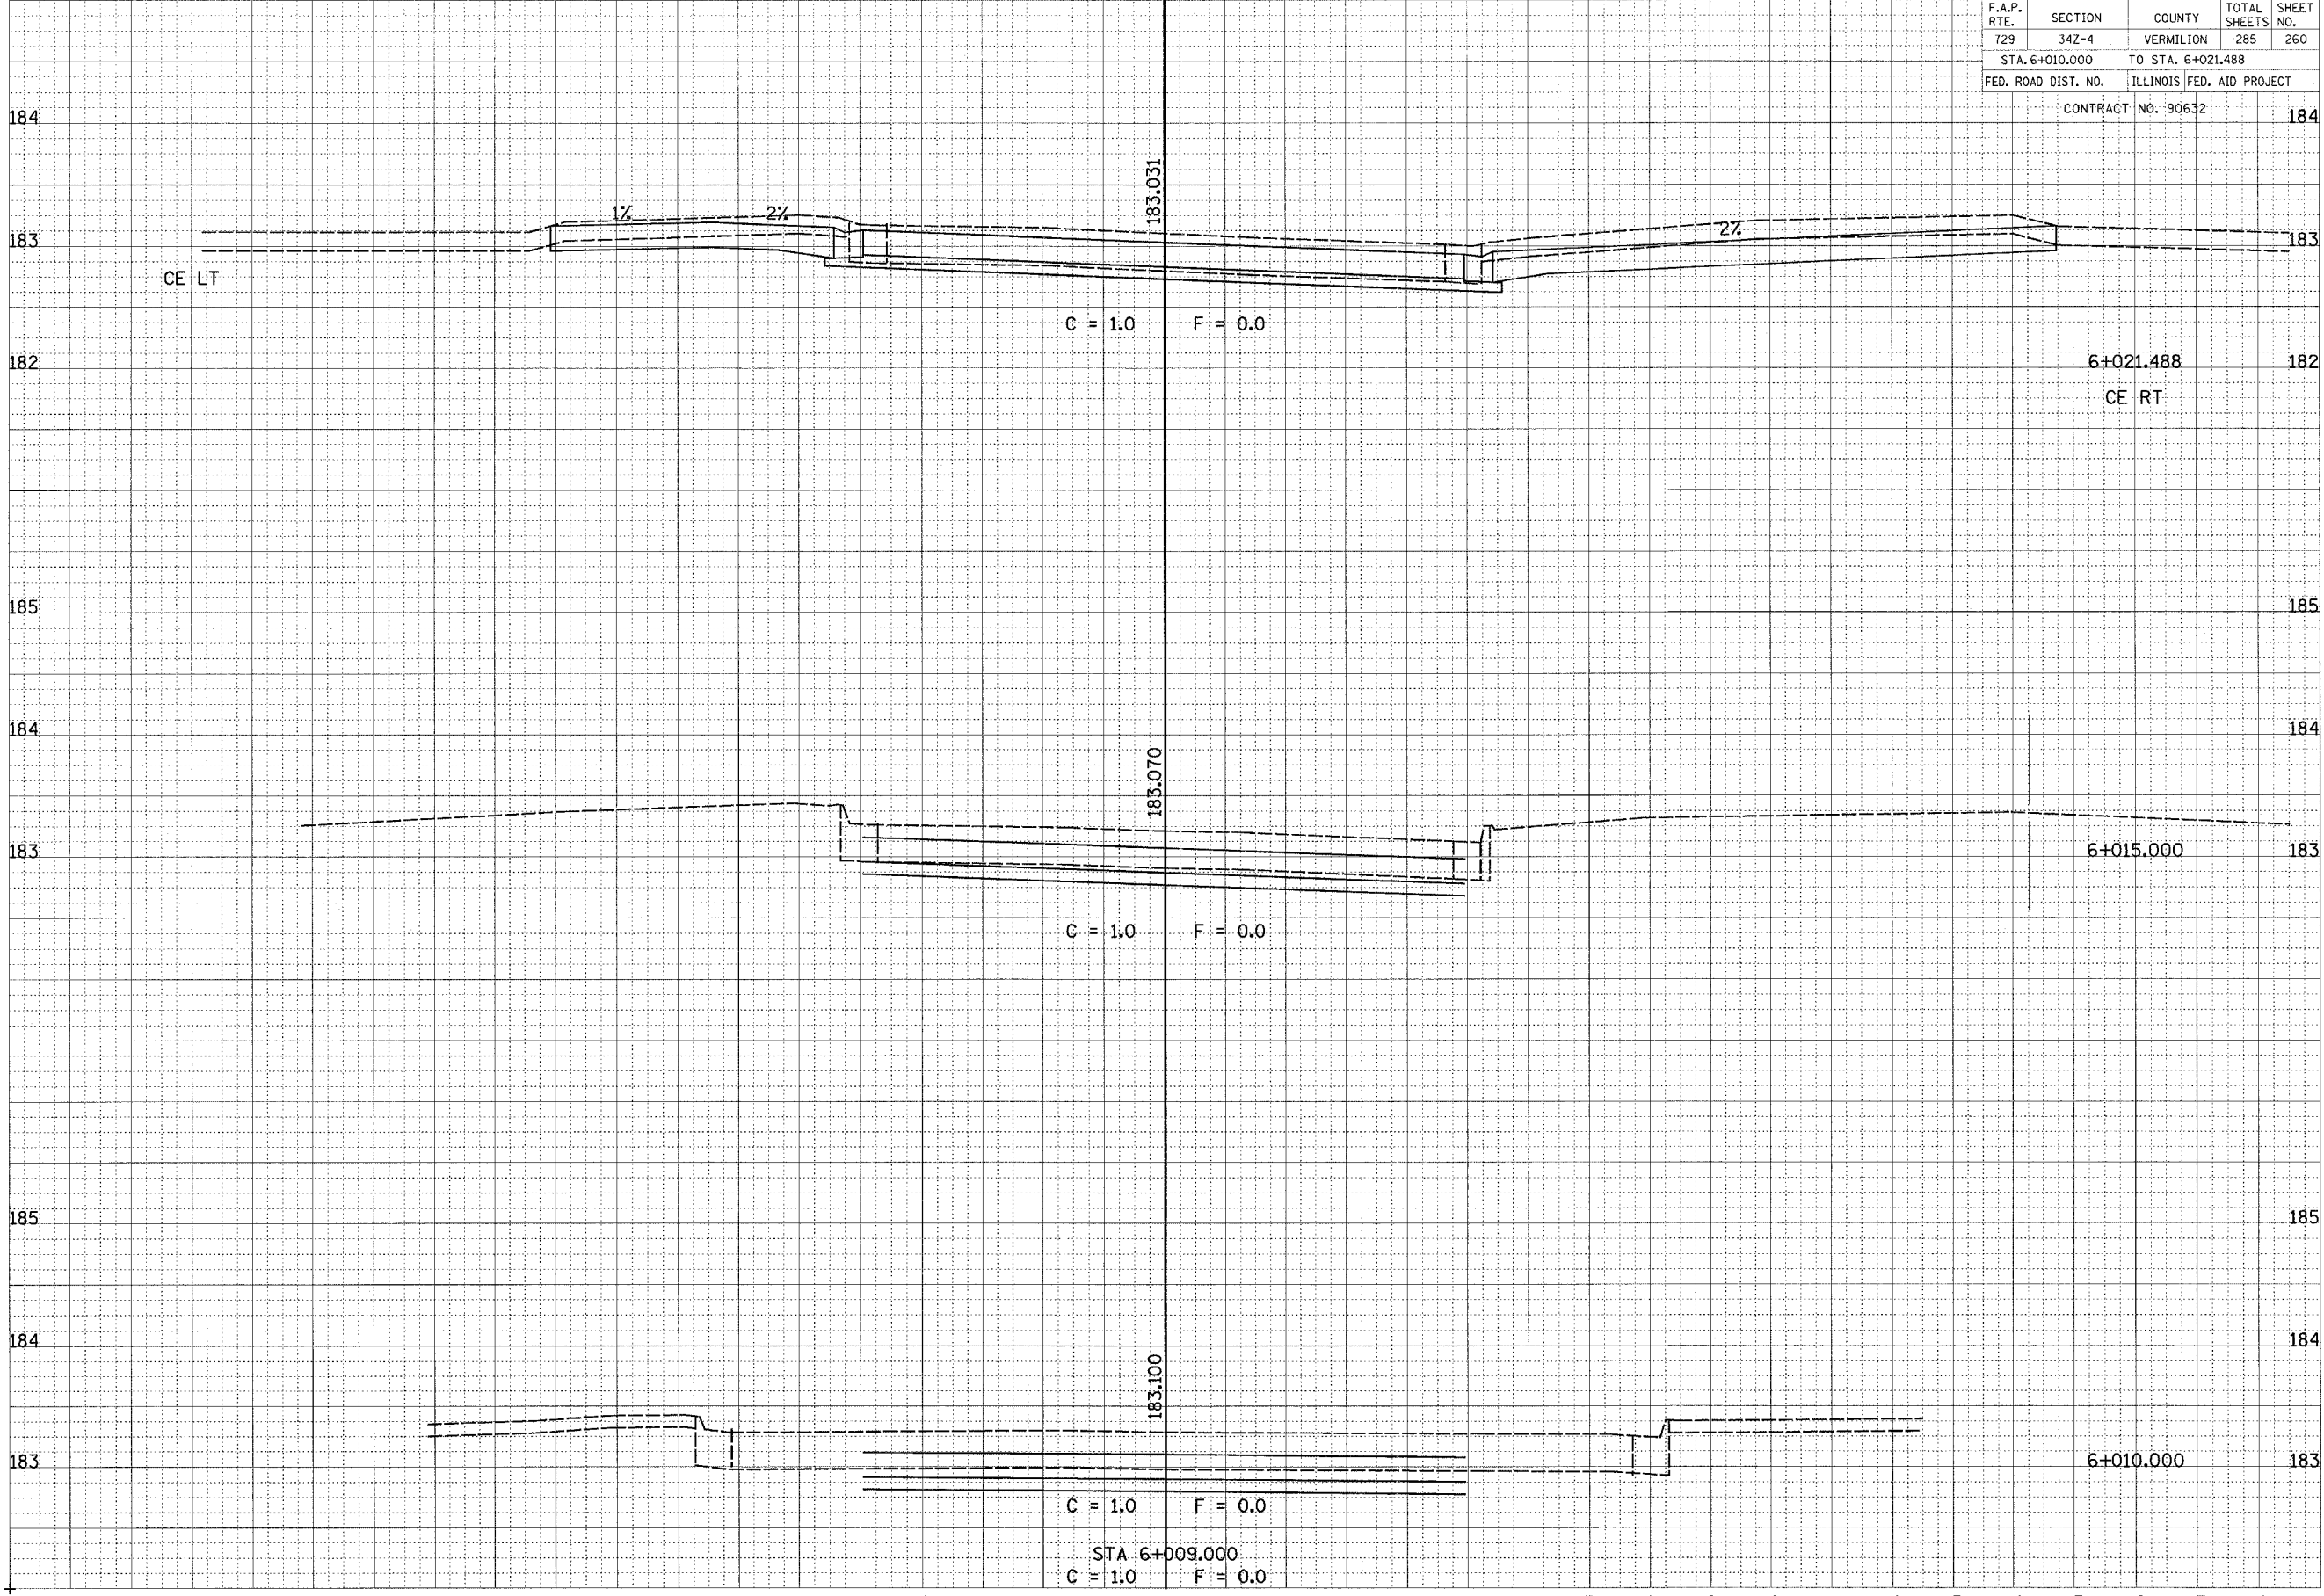

CROSS SECTIONS, N VERMILION ST