

18 17 16 15 14 13 12 11 10 9 8 7 6 5 4 3 2 1 0 1 2 3 4 5 6 7 8 9 10 11 12 13 14 15 16 17 18

| | | | | |
|---------------------|---------|---------------------------|--------------|-----------|
| F.A.P. RTE. | SECTION | COUNTY | TOTAL SHEETS | SHEET NO. |
| 729 | 34Z-4 | VERMILION | 285 | 261 |
| STA. 6+030.000 | | TO STA. 6+040.000 | | |
| FED. ROAD DIST. NO. | | ILLINOIS FED. AID PROJECT | | |
| CONTRACT NO. 90632 | | | | |

FINAL SURVEY NOTE BOOK NO. _____


BY _____ DATE _____

AREAS CHECKED _____

ORIGINAL SURVEY NOTE BOOK NO. _____

BY _____ DATE _____

AREAS CHECKED _____

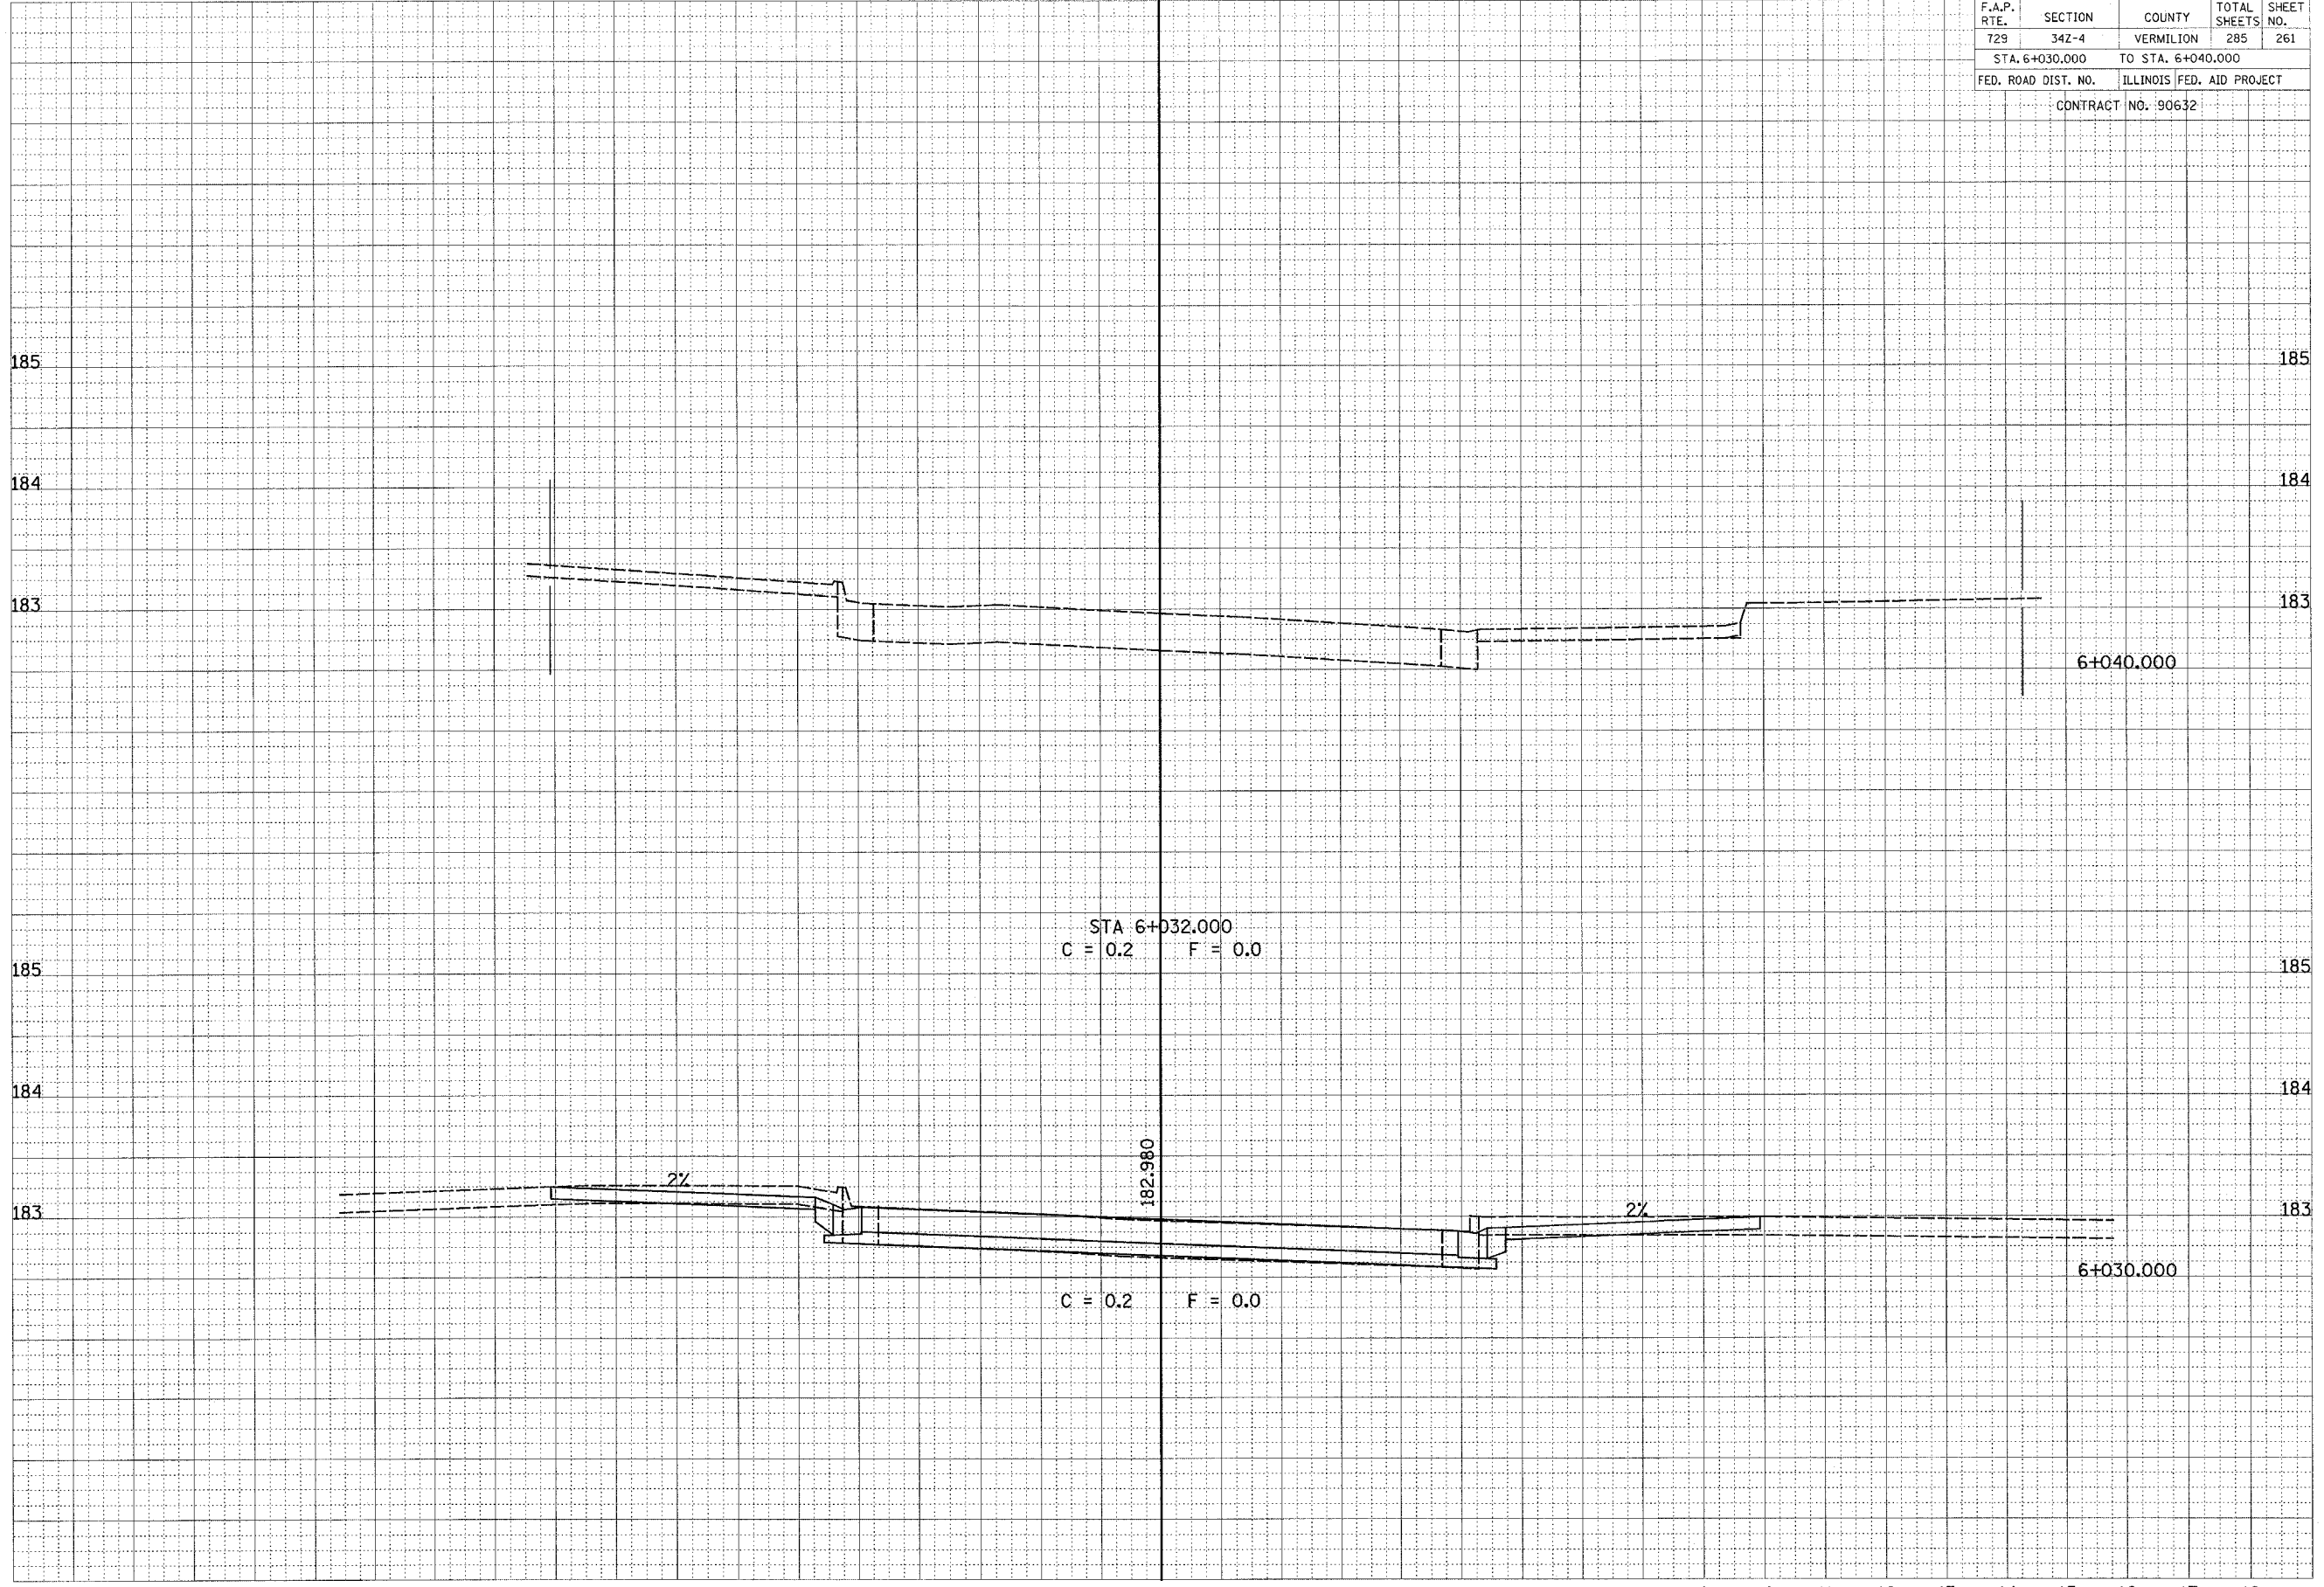

CROSS SECTIONS, N VERMILION ST