


18 17 16 15 14 13 12 11 10 9 8 7 6 5 4 3 2 1 0 1 2 3 4 5 6 7 8 9 10 11 12 13 14 15 16 17 18

F.A.P. RTE.	SECTION	COUNTY	TOTAL SHEETS	SHEET NO.
729	34Z-4	VERMILION	285	263
STA. 10+460.000		TO STA. 10+478.620		
FED. ROAD DIST. NO.		ILLINOIS FED. AID PROJECT		
CONTRACT NO. 90632				184


FINAL SURVEY	DATE
SURVEYED	
TEMPLATE	
AREAS	
CHECKED	
NO.	

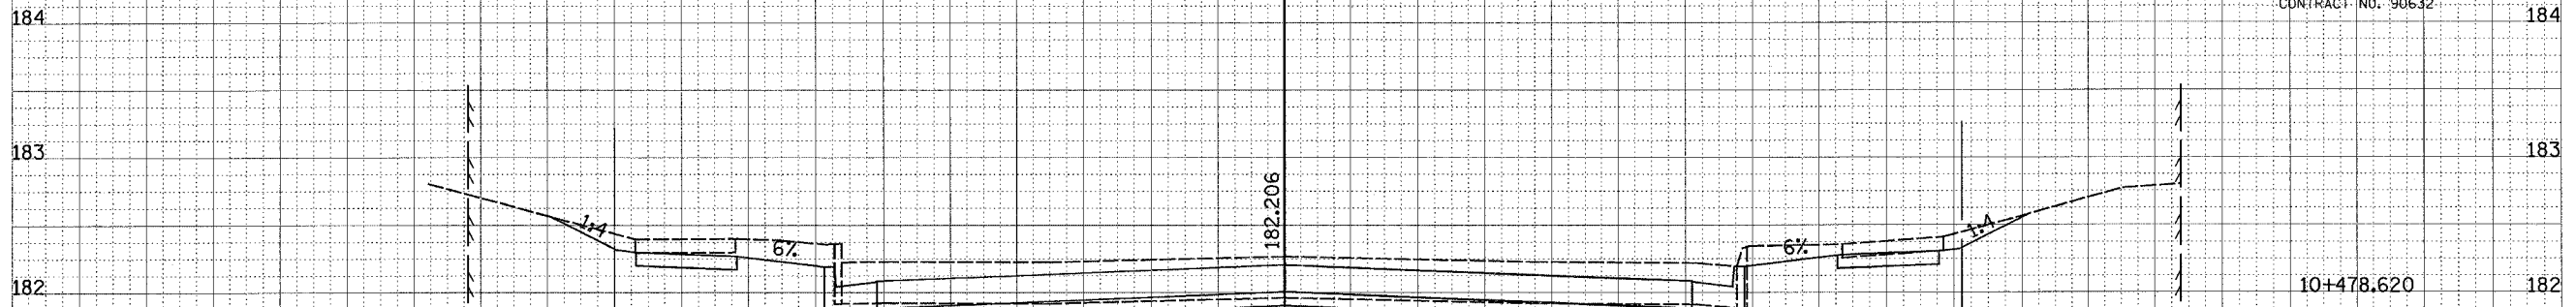

C = 1.0 F = 0.0

10+478.620


ORIGINAL SURVEY	DATE
SURVEYED	
TEMPLATE	
AREAS	
CHECKED	
NO.	

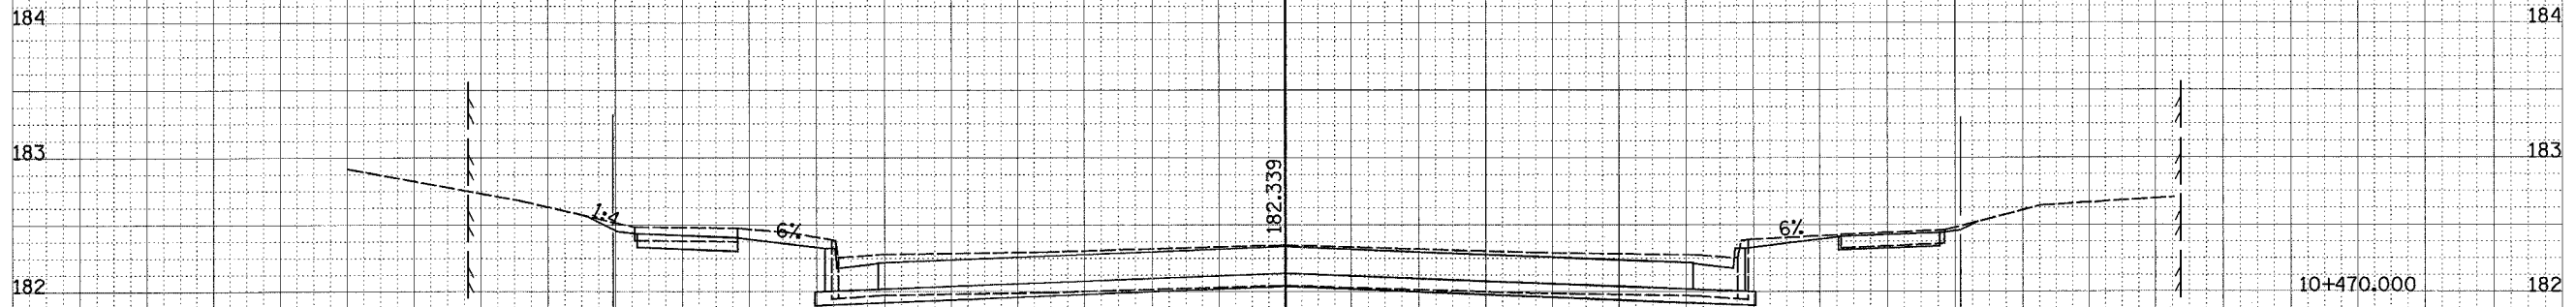

C = 0.3 F = 0.0

10+470.000

STA 10+469.000  
C = 0.3 F = 0.0

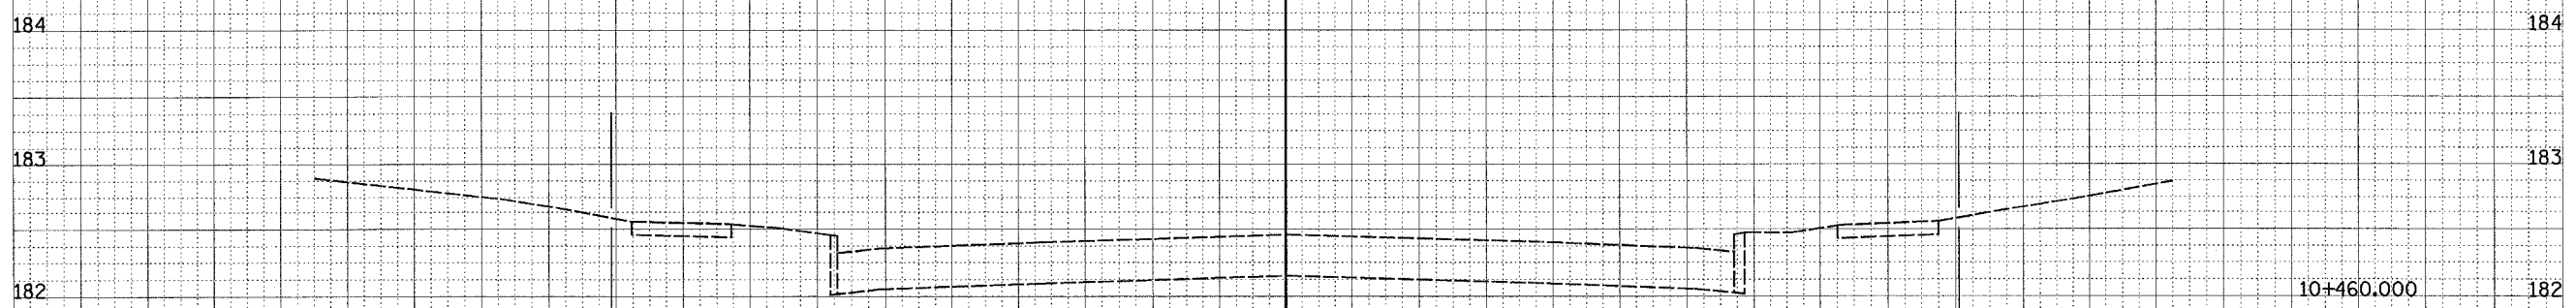

10+460.000

18 17 16 15 14 13 12 11 10 9 8 7 6 5 4 3 2 1 0 1 2 3 4 5 6 7 8 9 10 11 12 13 14 15 16 17 18

CROSS SECTIONS, S JACKSON ST