


18 17 16 15 14 13 12 11 10 9 8 7 6 5 4 3 2 1 0 1 2 3 4 5 6 7 8 9 10 11 12 13 14 15 16 17 18

F.A.P. RTE.	SECTION	COUNTY	TOTAL SHEETS	SHEET NO.
729	34Z-4	VERMILION	285	264
STA. 10+485.000		TO STA. 10+490.000		
FED. ROAD DIST. NO.		ILLINOIS FED. AID PROJECT		
CONTRACT NO. 90632				

FINAL SURVEY	BY	DATE
REVIEWED		
NOTED		
PLOTTED		
AREAS CHECKED		

ORIGINAL SURVEY	BY	DATE
REVIEWED		
NOTED		
PLOTTED		
AREAS CHECKED		

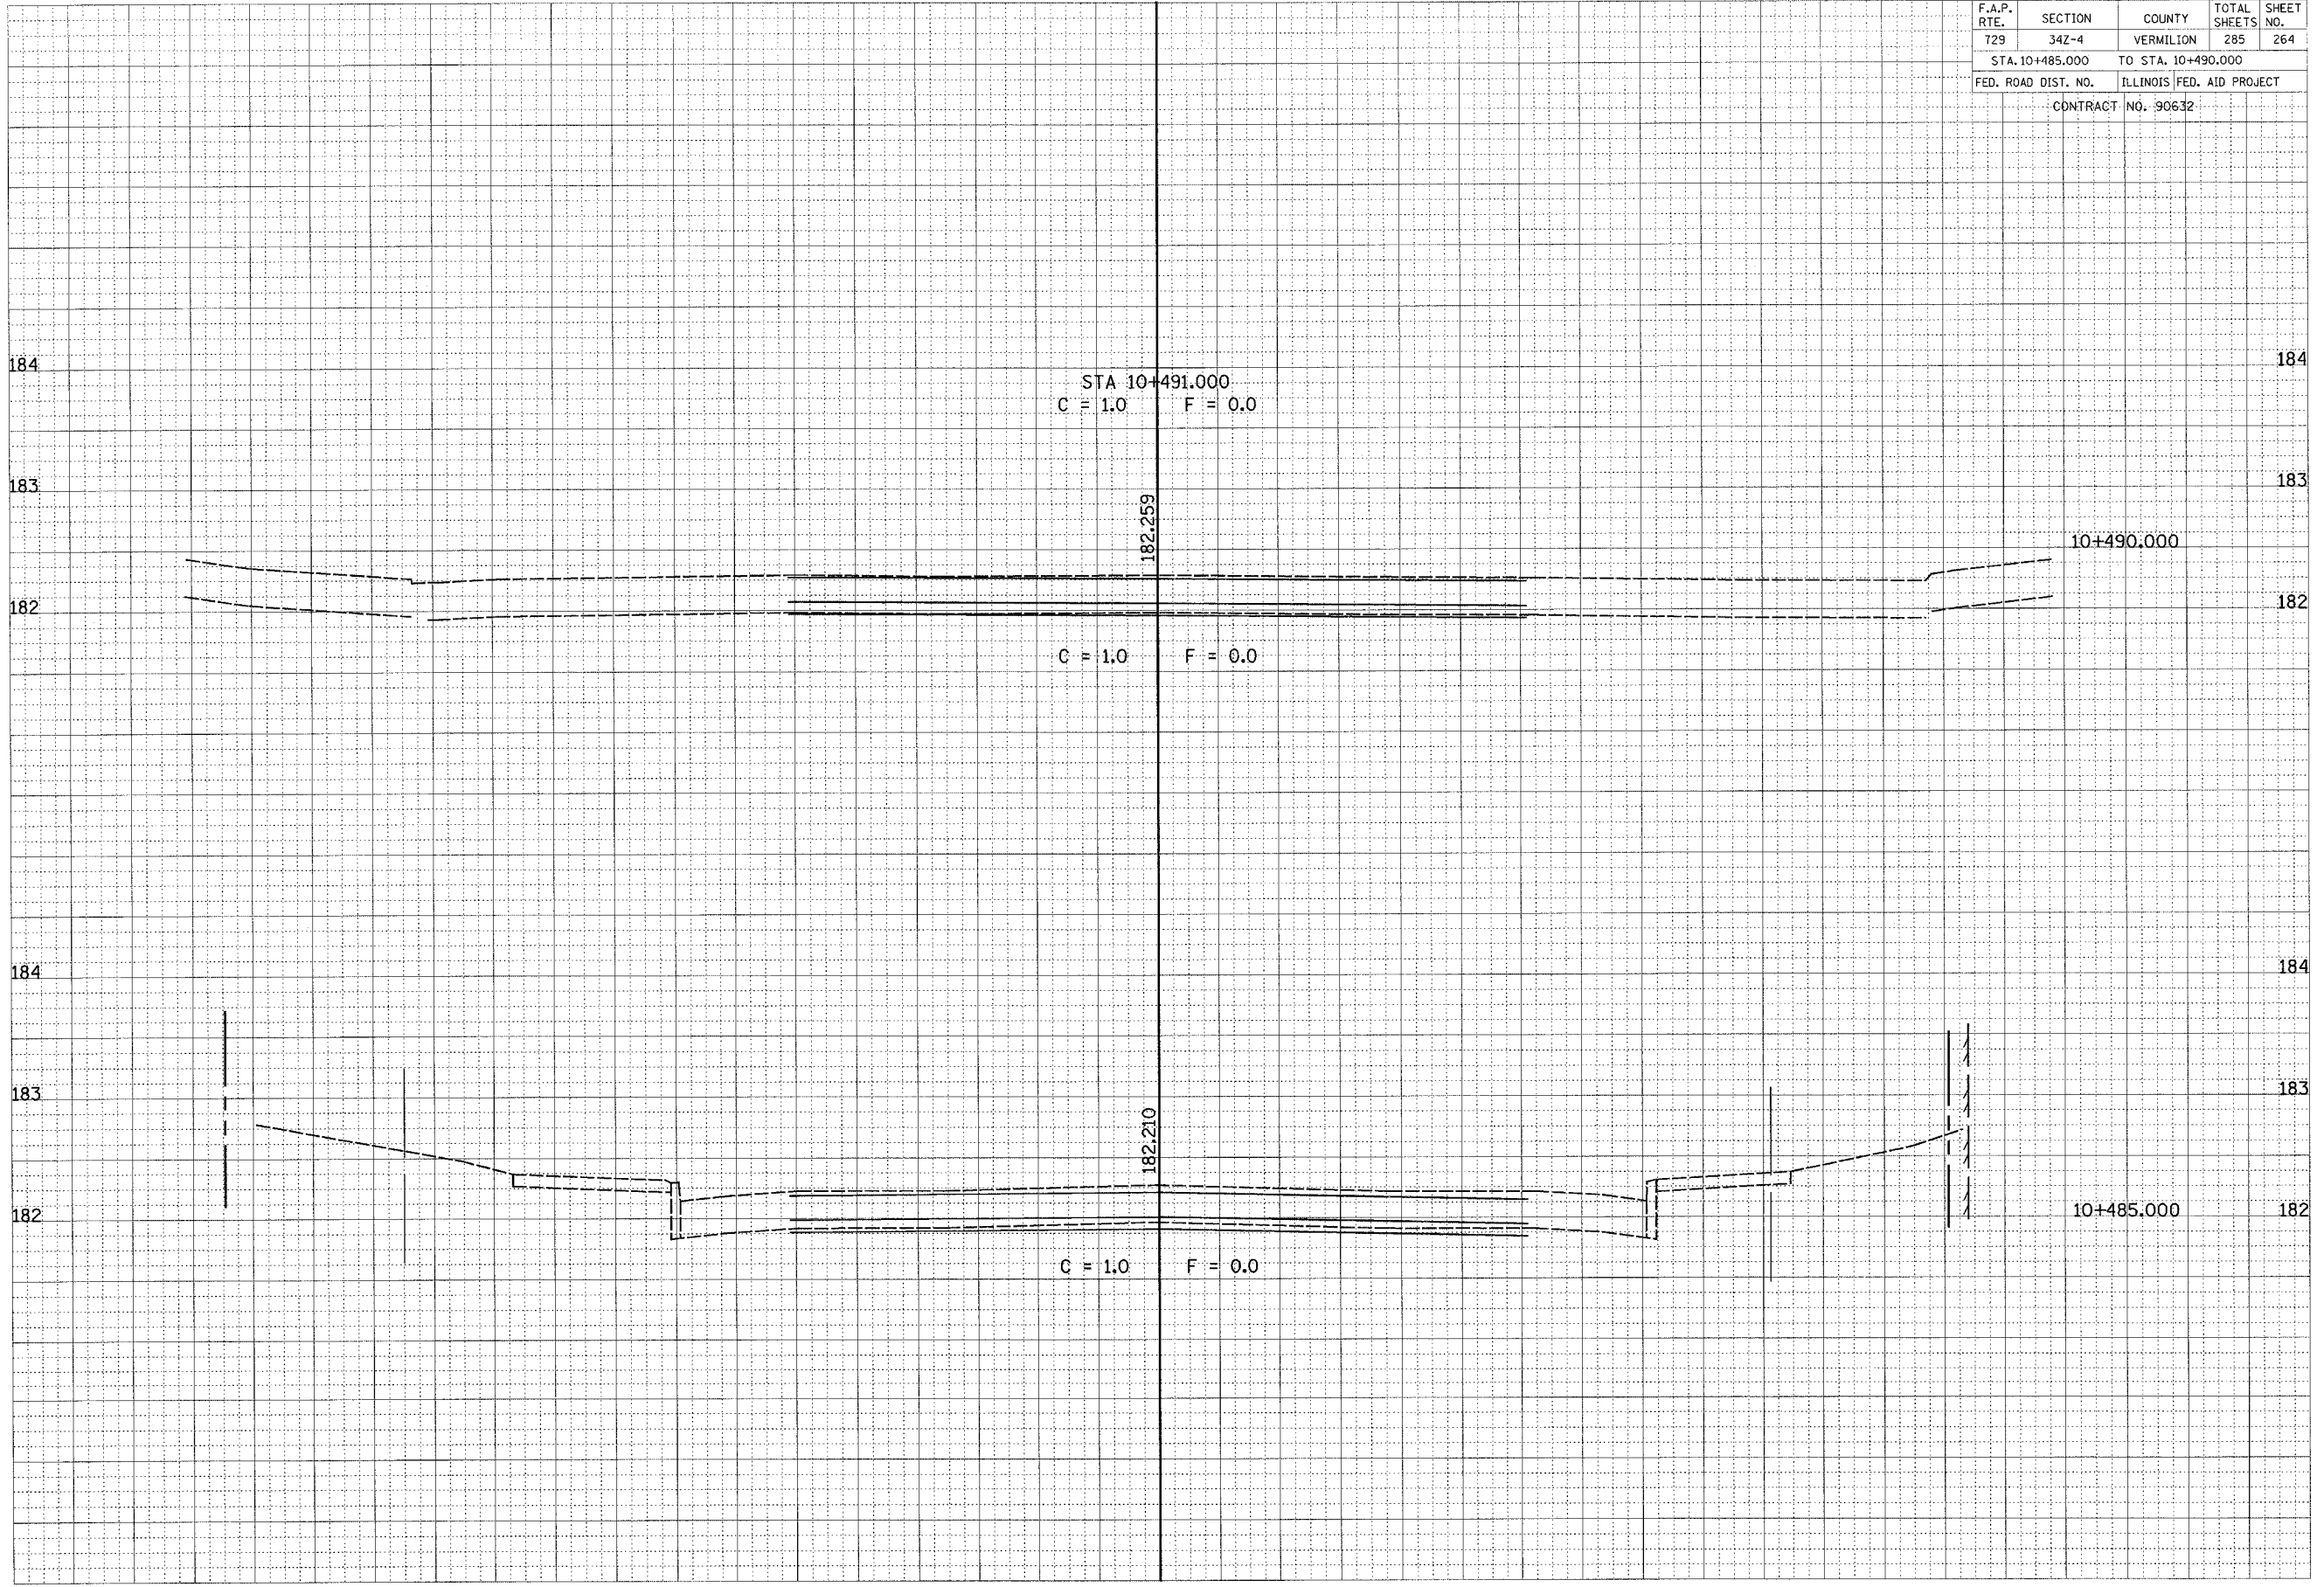

CROSS SECTIONS, S JACKSON ST