



18 17 16 15 14 13 12 11 10 9 8 7 6 5 4 3 2 1 0 1 2 3 4 5 6 7 8 9 10 11 12 13 14 15 16 17 18

F.A.P. RTE.	SECTION	COUNTY	TOTAL SHEETS	SHEET NO.
729	34Z-4	VERMILION	285	268
STA. 12+030.000 TO STA. 12+050.000				
FED. ROAD DIST. NO.		ILLINOIS FED. AID PROJECT		


CONTRACT NO. 90632

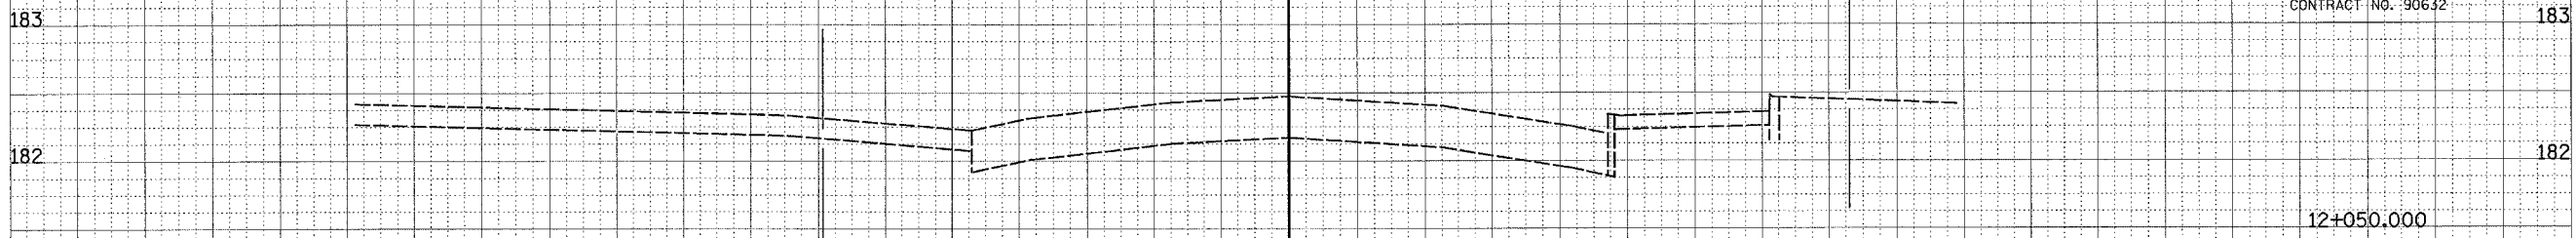

STA 12+042.500
C = 0.1 F = 0.3

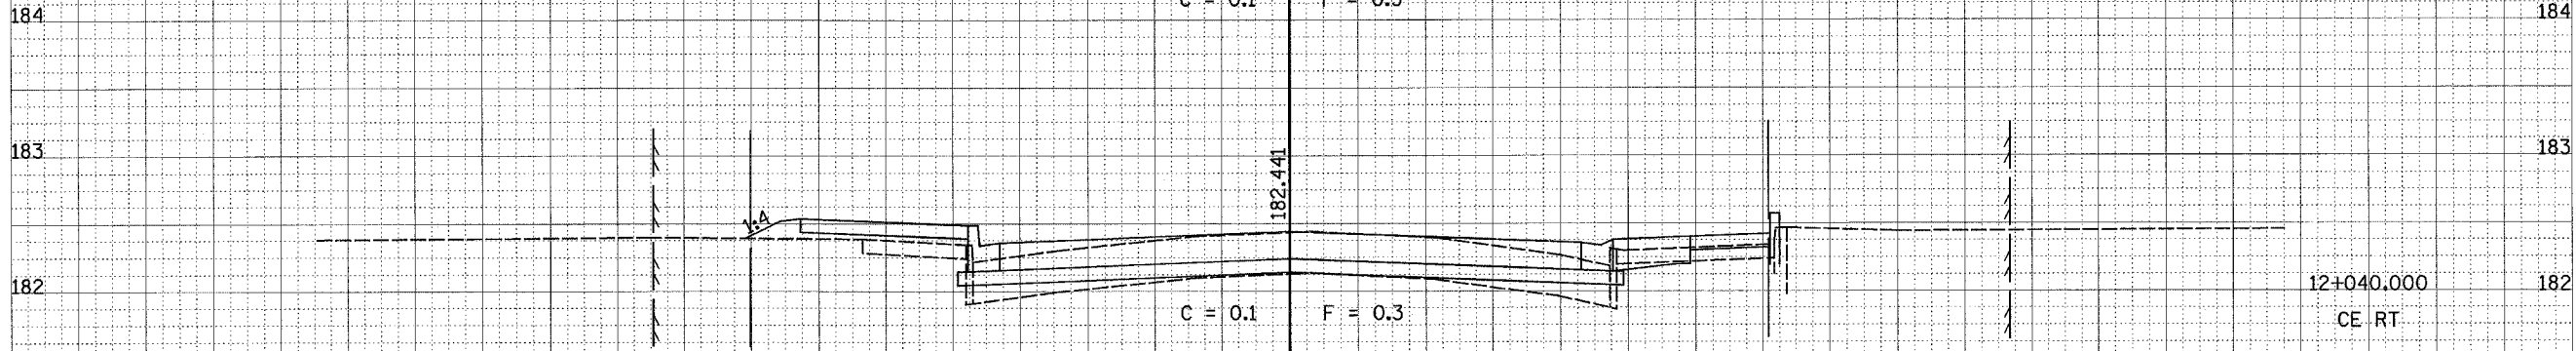

C = 0.1 F = 0.3

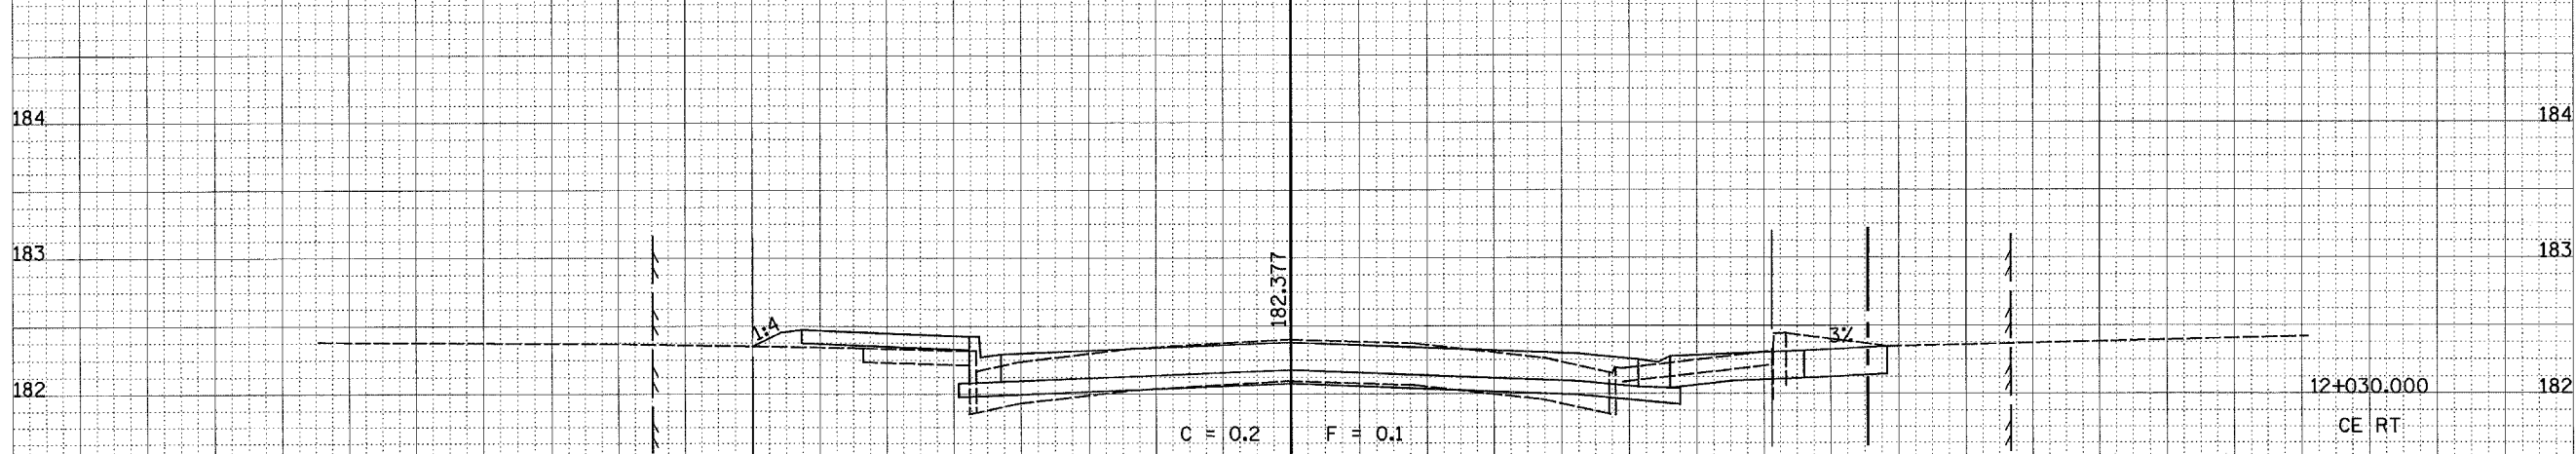

C = 0.2 F = 0.1

CROSS SECTIONS, N WASHINGTON ST

FINAL SURVEY NOTE BOOK NO. _____

REVISIONS: _____

DATE: _____

BY: _____

AREAS CHECKED: _____

ORIGINAL SURVEY NOTE BOOK NO. _____

REVISIONS: _____

DATE: _____

BY: _____

AREAS CHECKED: _____