

18 17 16 15 14 13 12 11 10 9 8 7 6 5 4 3 2 1 0 1 2 3 4 5 6 7 8 9 10 11 12 13 14 15 16 17 18

F.A.P. RTE.	SECTION	COUNTY	TOTAL SHEETS	SHEET NO.
729	342-4	VERMILION	285	269
STA. 12+961.500		TO STA. 12+980.000		
FED. ROAD DIST. NO.		ILLINOIS FED. AID PROJECT		
CONTRACT NO. 90632				184

FINAL SURVEY NOTE BOOK NO. _____


REVIEWED BY _____ DATE _____

TEMP. PLATE AREAS CHECKED _____

ORIGINAL SURVEY NOTE BOOK NO. _____

REVIEWED BY _____ DATE _____

TEMP. PLATE AREAS CHECKED _____

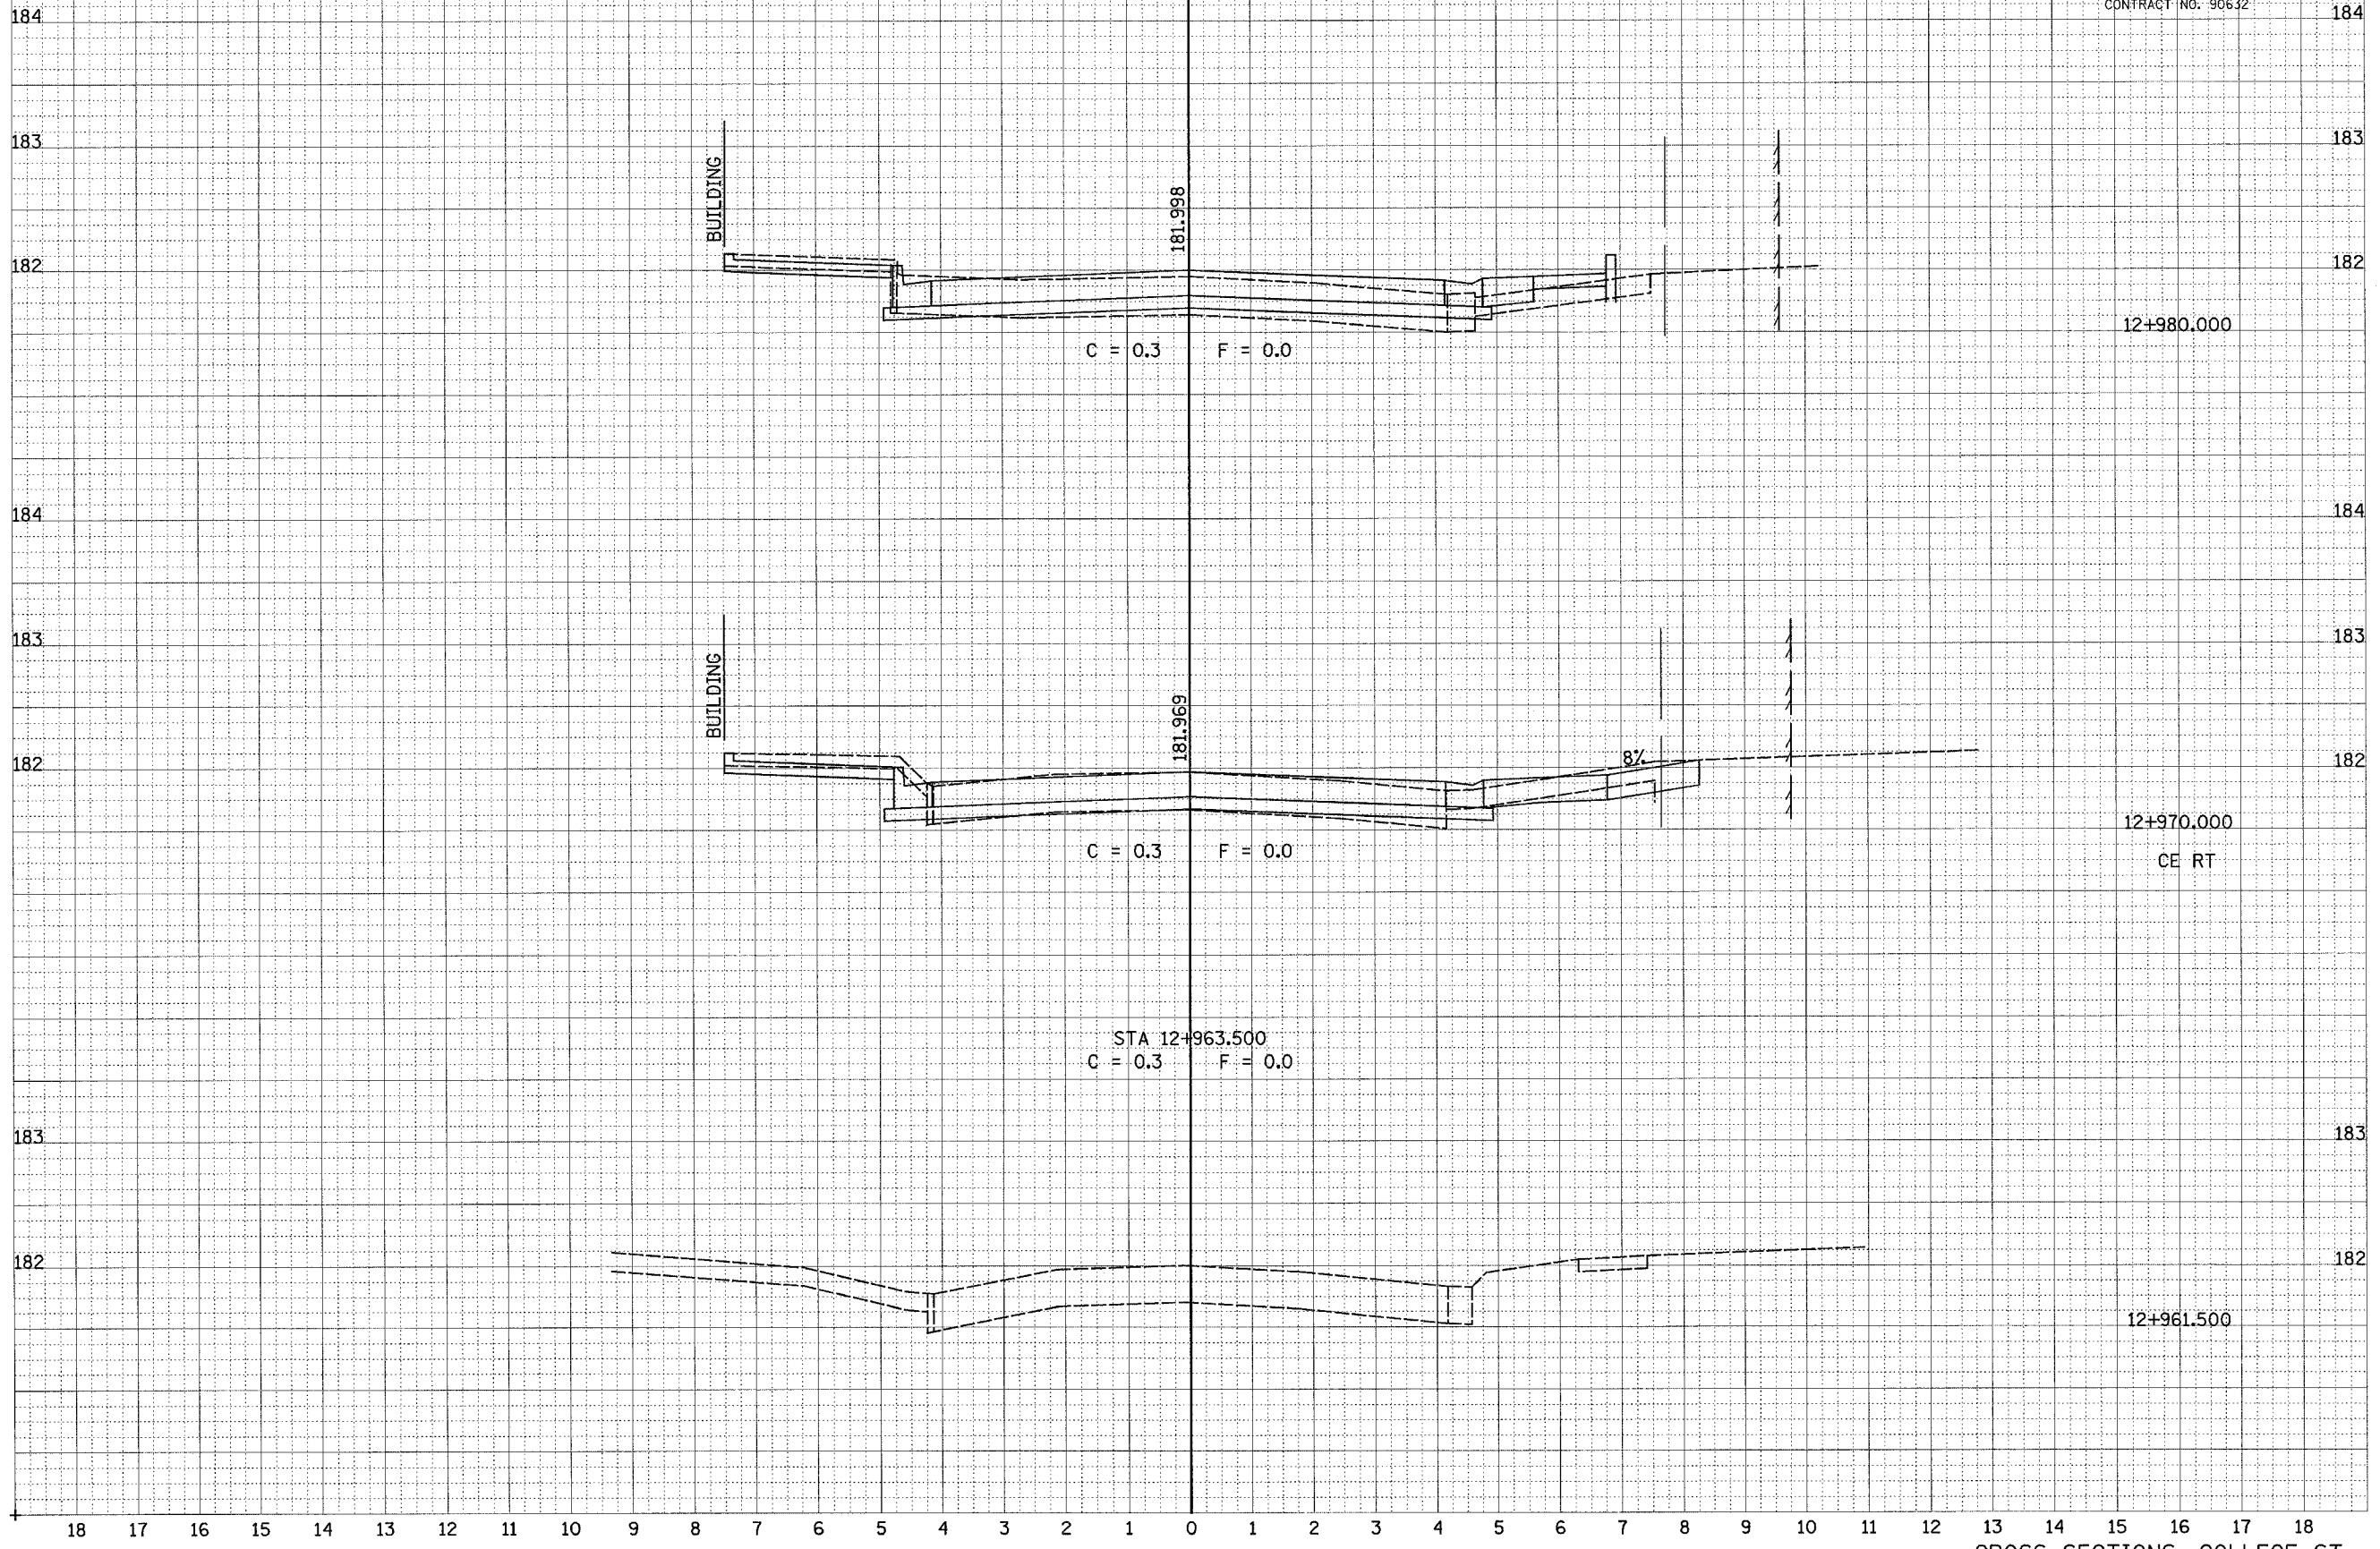

CROSS SECTIONS, COLLEGE ST