


18 17 16 15 14 13 12 11 10 9 8 7 6 5 4 3 2 1 0 1 2 3 4 5 6 7 8 9 10 11 12 13 14 15 16 17 18

F.A.P. RTE.	SECTION	COUNTY	TOTAL SHEETS	SHEET NO.
729	34Z-4	VERMILION	285	270
STA. 12+985.000		TO STA. 12+990.000		
FED. ROAD DIST. NO.		ILLINOIS FED. AID PROJECT		
CONTRACT NO. 90632				

FINL	DATE
SURVEY	BY
NOTE BOOK	
NO.	
REVISIONS	
FLIPPED	
TEMPLATE	
AREAS CHECKED	

ORIGINAL	DATE
SURVEY	BY
NOTE BOOK	
NO.	
REVISIONS	
FLIPPED	
TEMPLATE	
AREAS CHECKED	

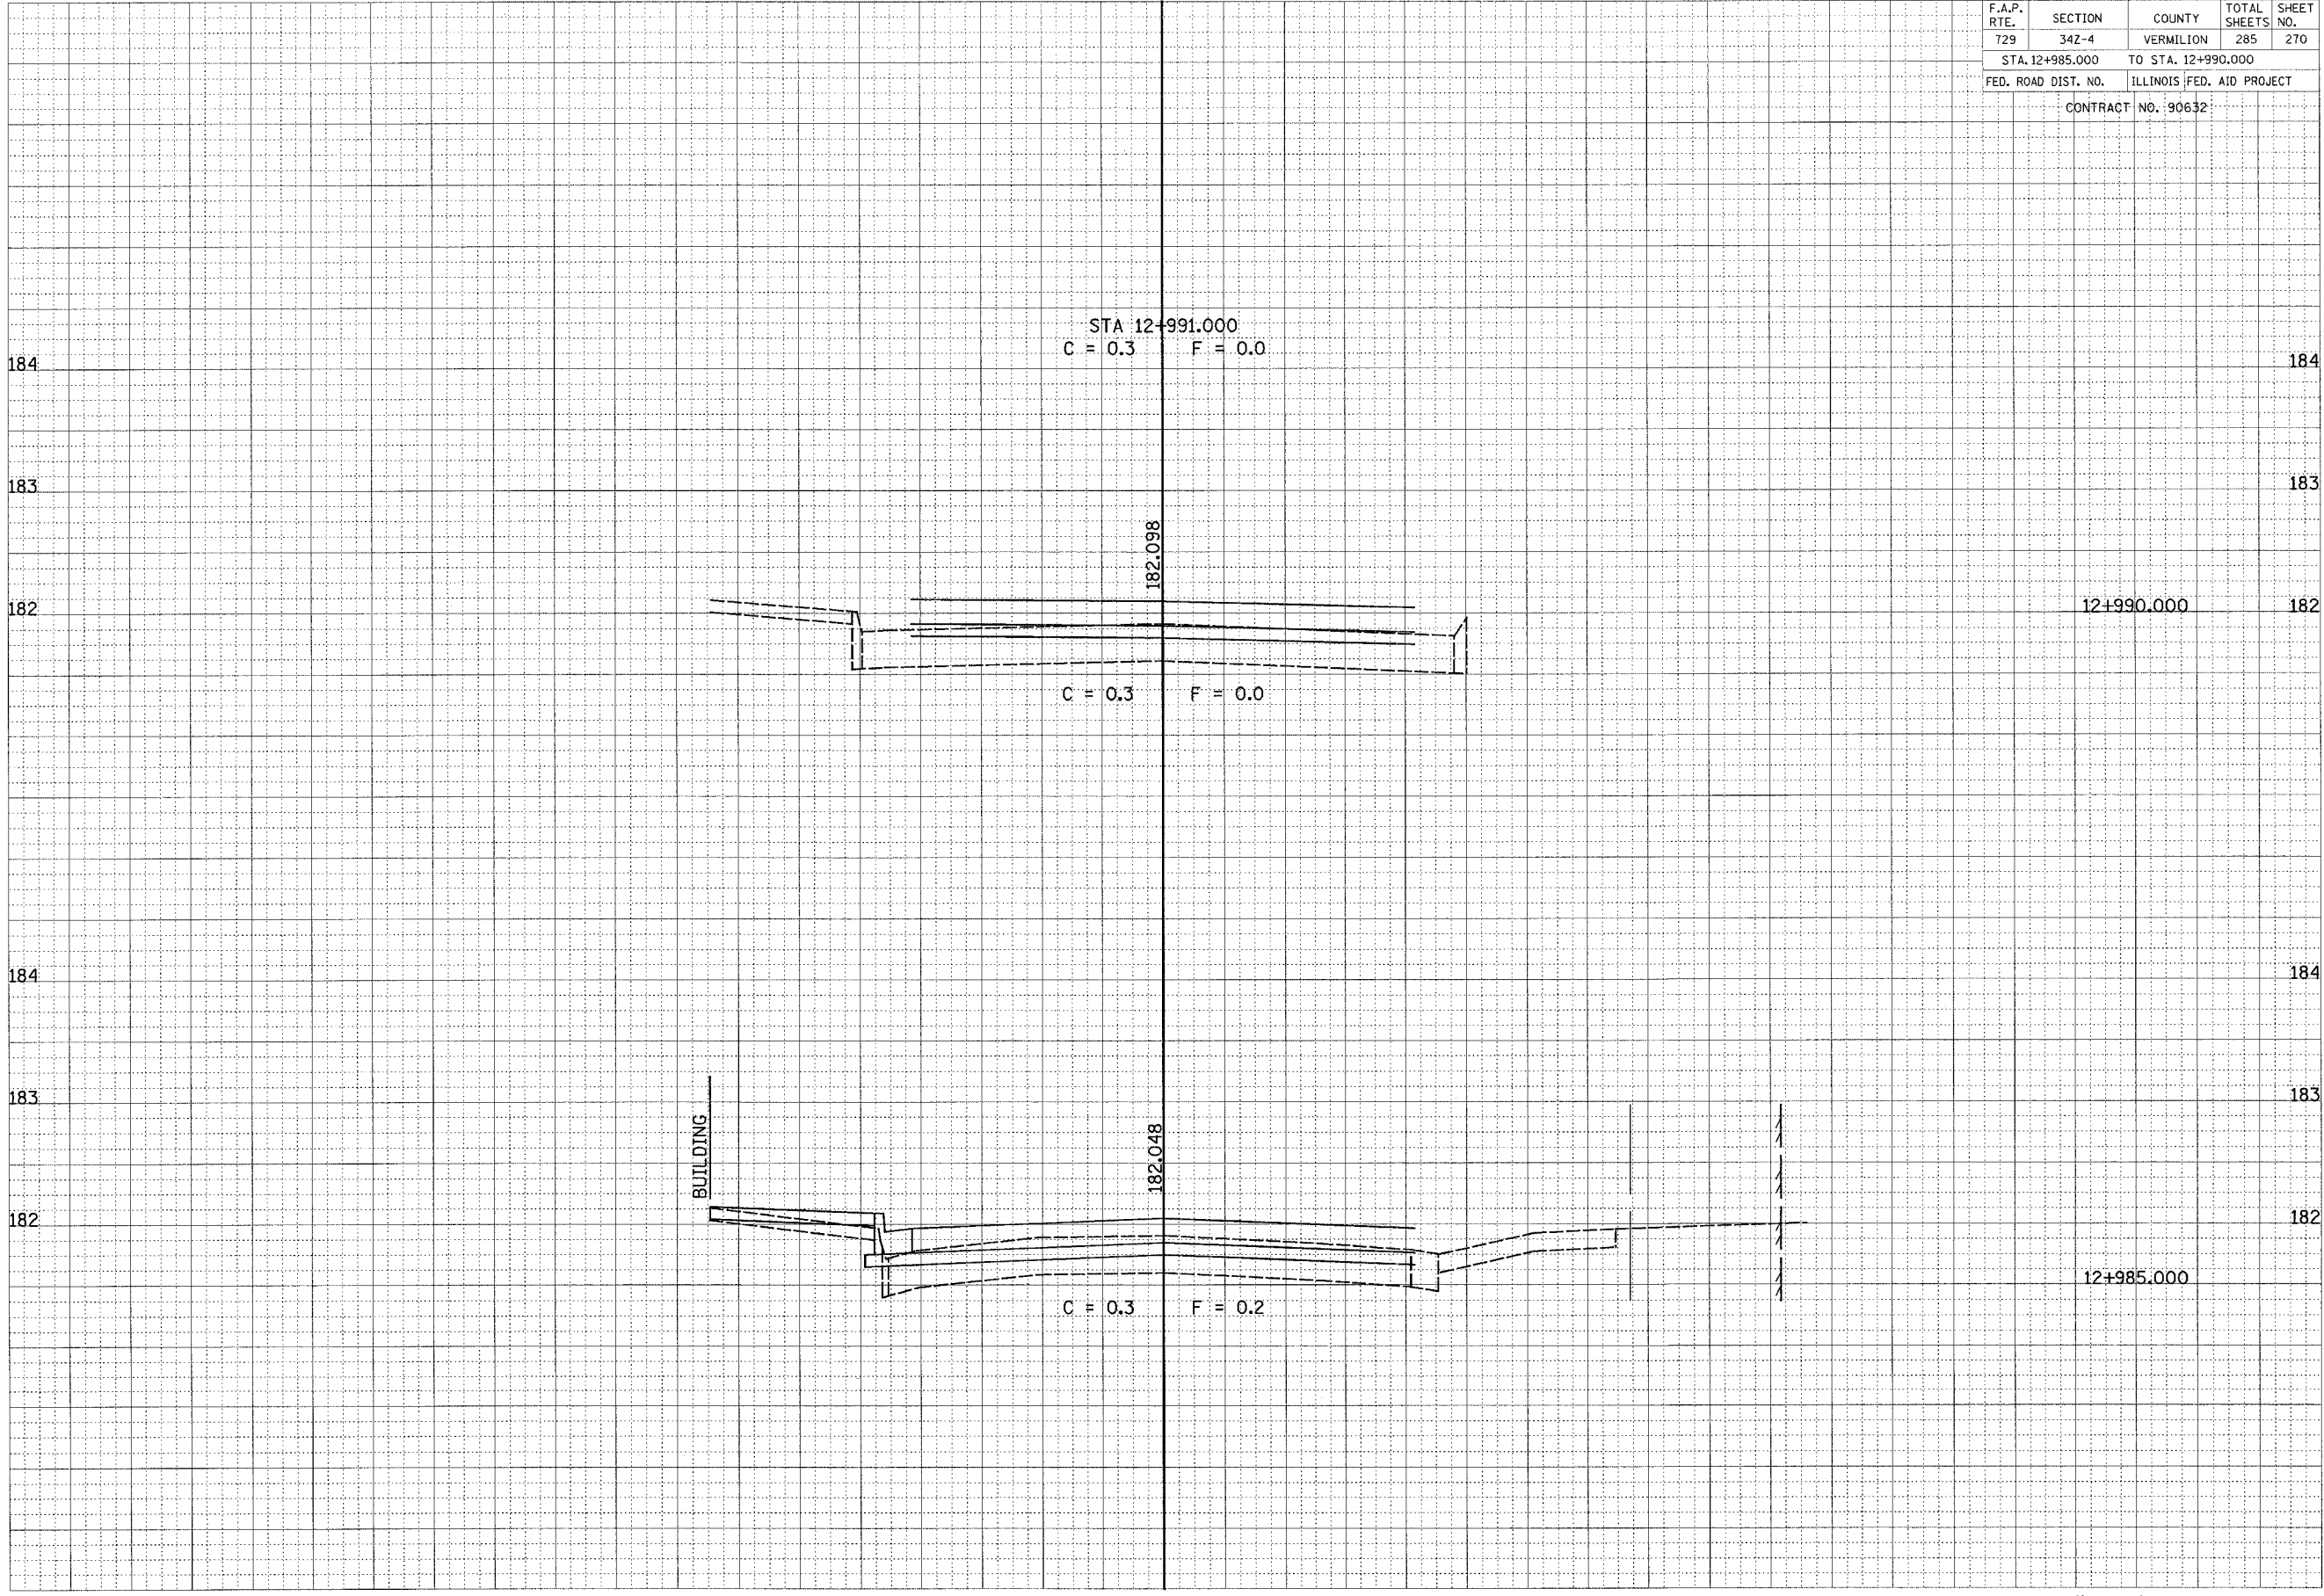

CROSS SECTIONS, COLLEGE ST