

18 17 16 15 14 13 12 11 10 9 8 7 6 5 4 3 2 1 0 1 2 3 4 5 6 7 8 9 10 11 12 13 14 15 16 17 18

F.A.P. RTE.	SECTION	COUNTY	TOTAL SHEETS	SHEET NO.
729	34Z-4	VERMILION	285	276
STA. 16+960.000		TO STA. 16+980.000		
FED. ROAD DIST. NO.	ILLINOIS	FED. AID PROJECT		
CONTRACT NO.: 90632				

FINAL SURVEY BY DATE

SURVEYED SURVEY BY DATE

NOTE BOOK NO.

TEMPLATE NO.

AREAS CHECKED

AREAS CHECKED

ORIGINAL SURVEY BY DATE


SURVEYED SURVEY BY DATE

NOTE BOOK NO.

TEMPLATE NO.

AREAS CHECKED

AREAS CHECKED

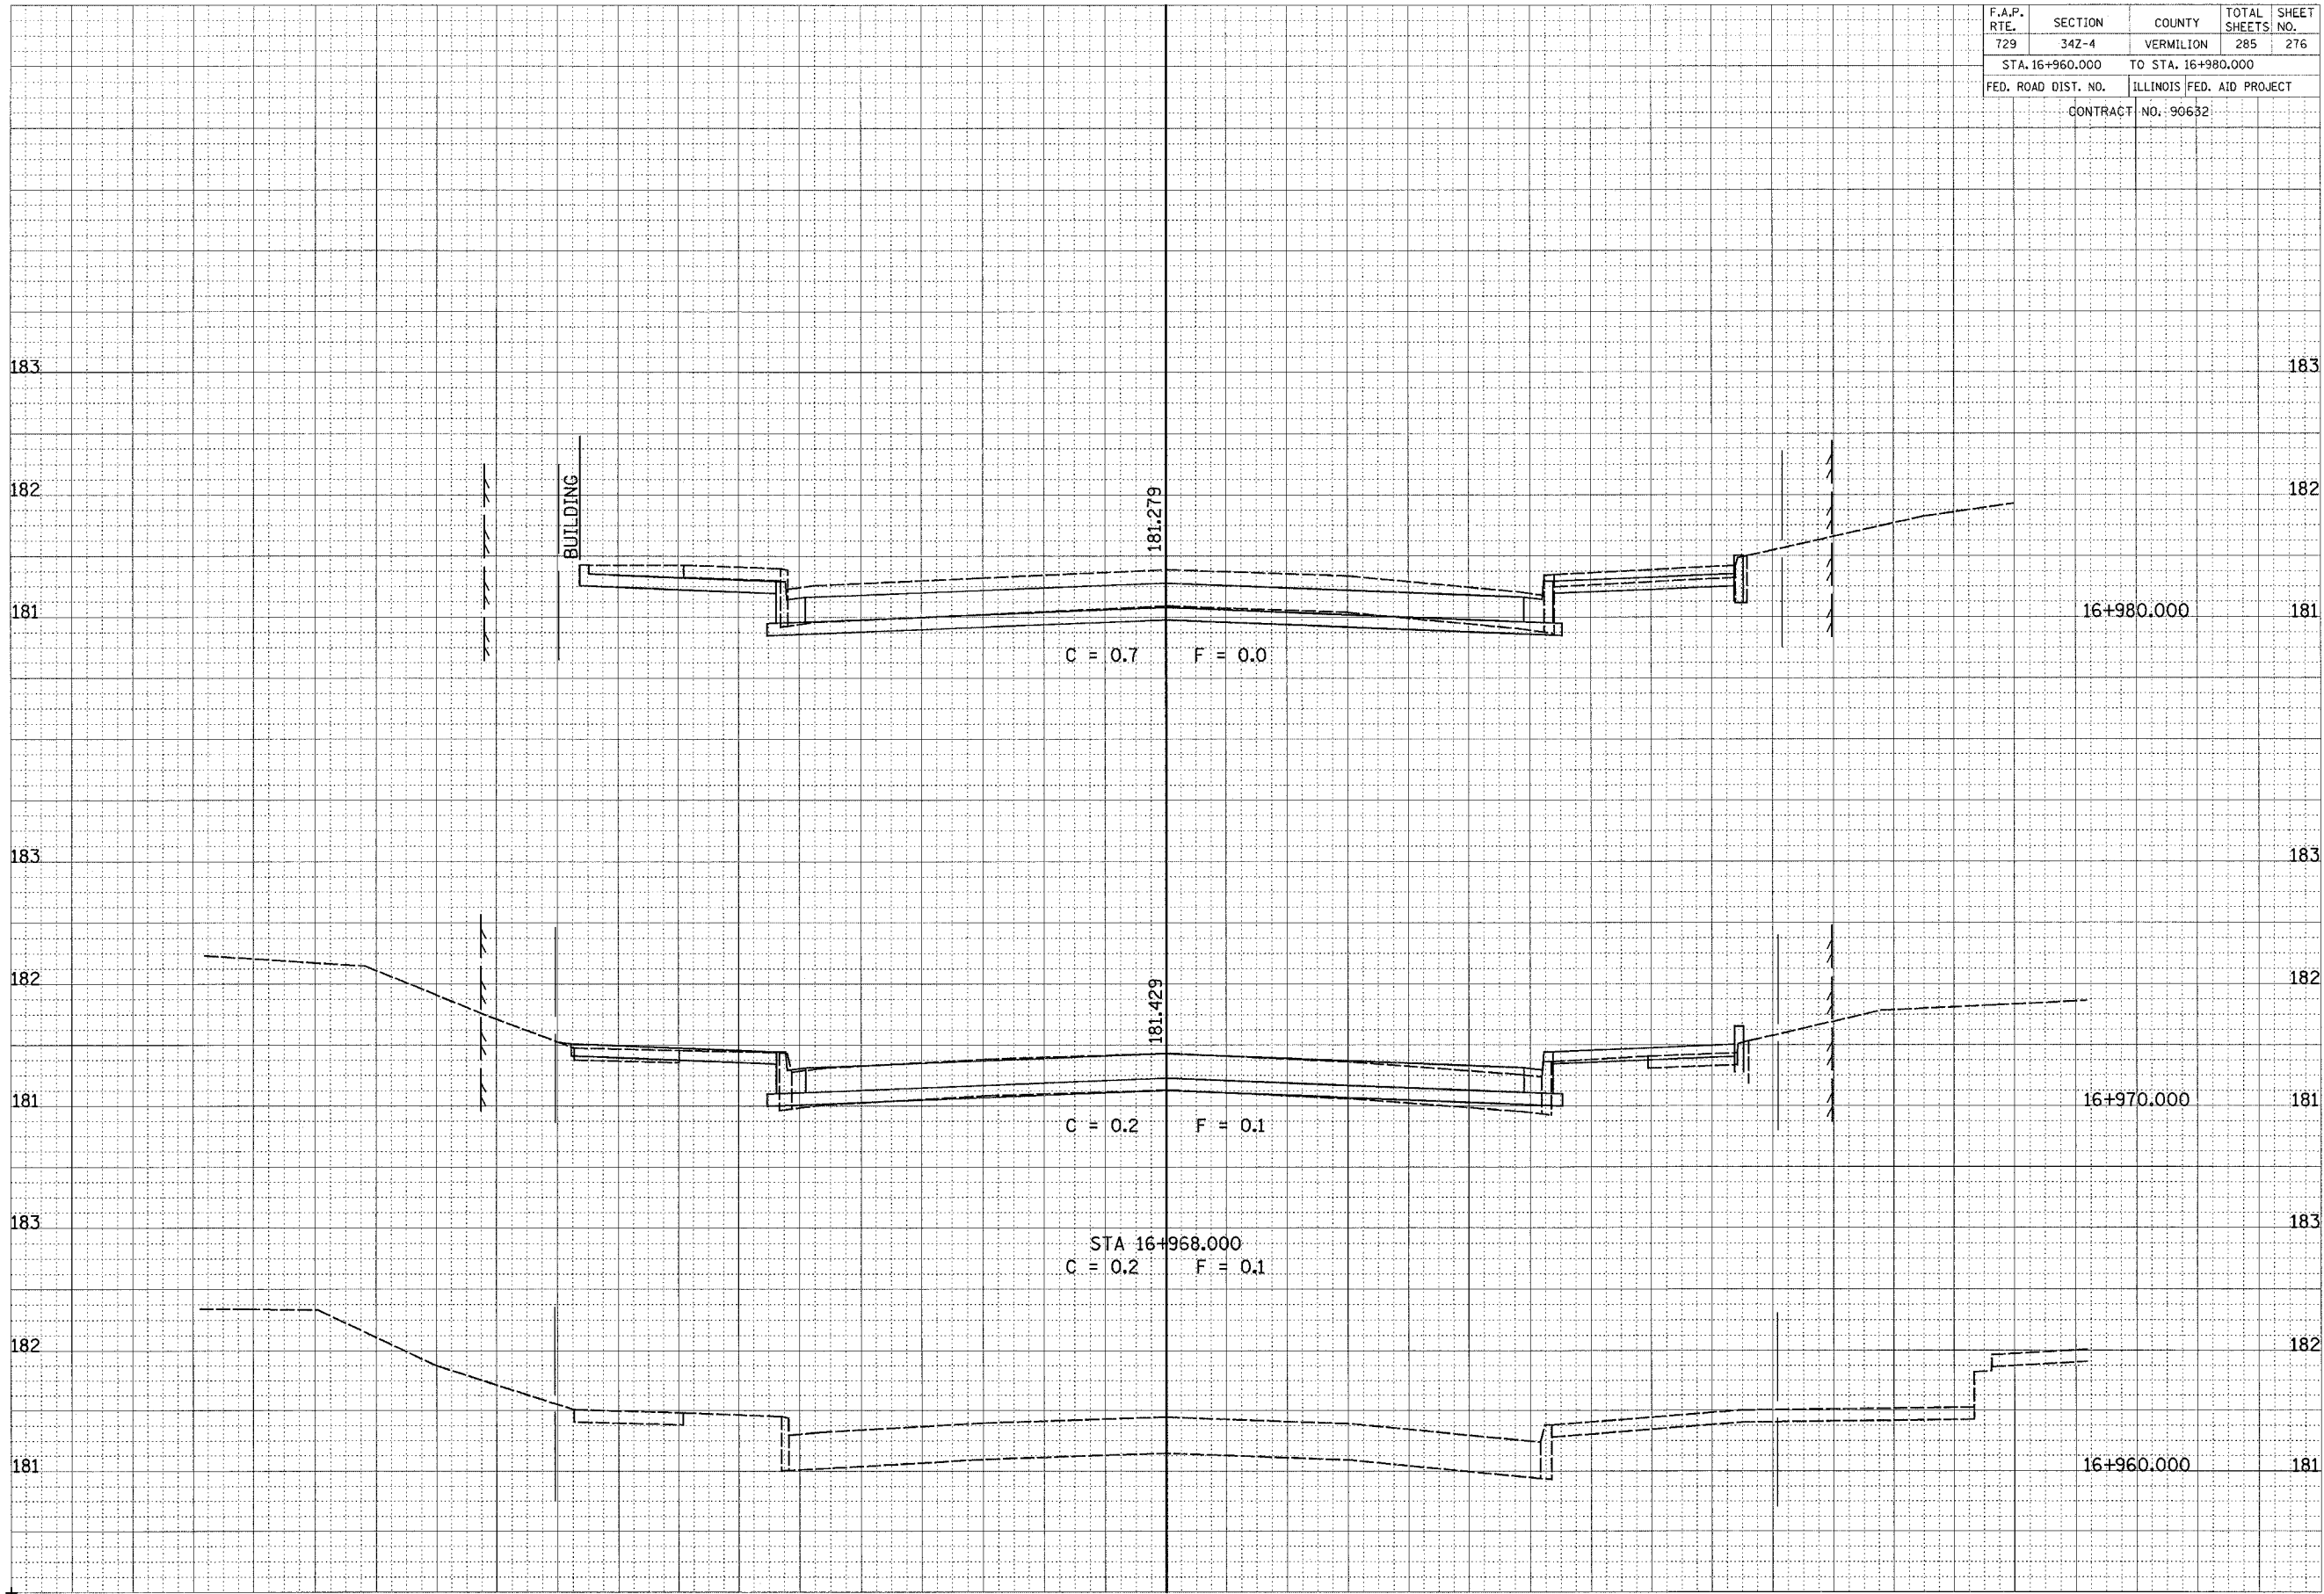

CROSS SECTIONS, PARK ST