

18 17 16 15 14 13 12 11 10 9 8 7 6 5 4 3 2 1 0 1 2 3 4 5 6 7 8 9 10 11 12 13 14 15 16 17 18

F.A.P. RTE.	SECTION	COUNTY	TOTAL SHEETS	SHEET NO.
729	342-4	VERMILION	285	278
STA. 17+950.000		TO STA. 17+970.000		
FED. ROAD DIST. NO.		ILLINOIS FED. AID PROJECT		
CONTRACT NO. 90632				

FINAL SURVEY BY DATE

REVIEWED BY DATE

DESIGNED BY DATE

NOTED BY DATE

NO. _____


ORIGINAL SURVEY BY DATE

REVIEWED BY DATE

DESIGNED BY DATE

NOTED BY DATE

NO. _____

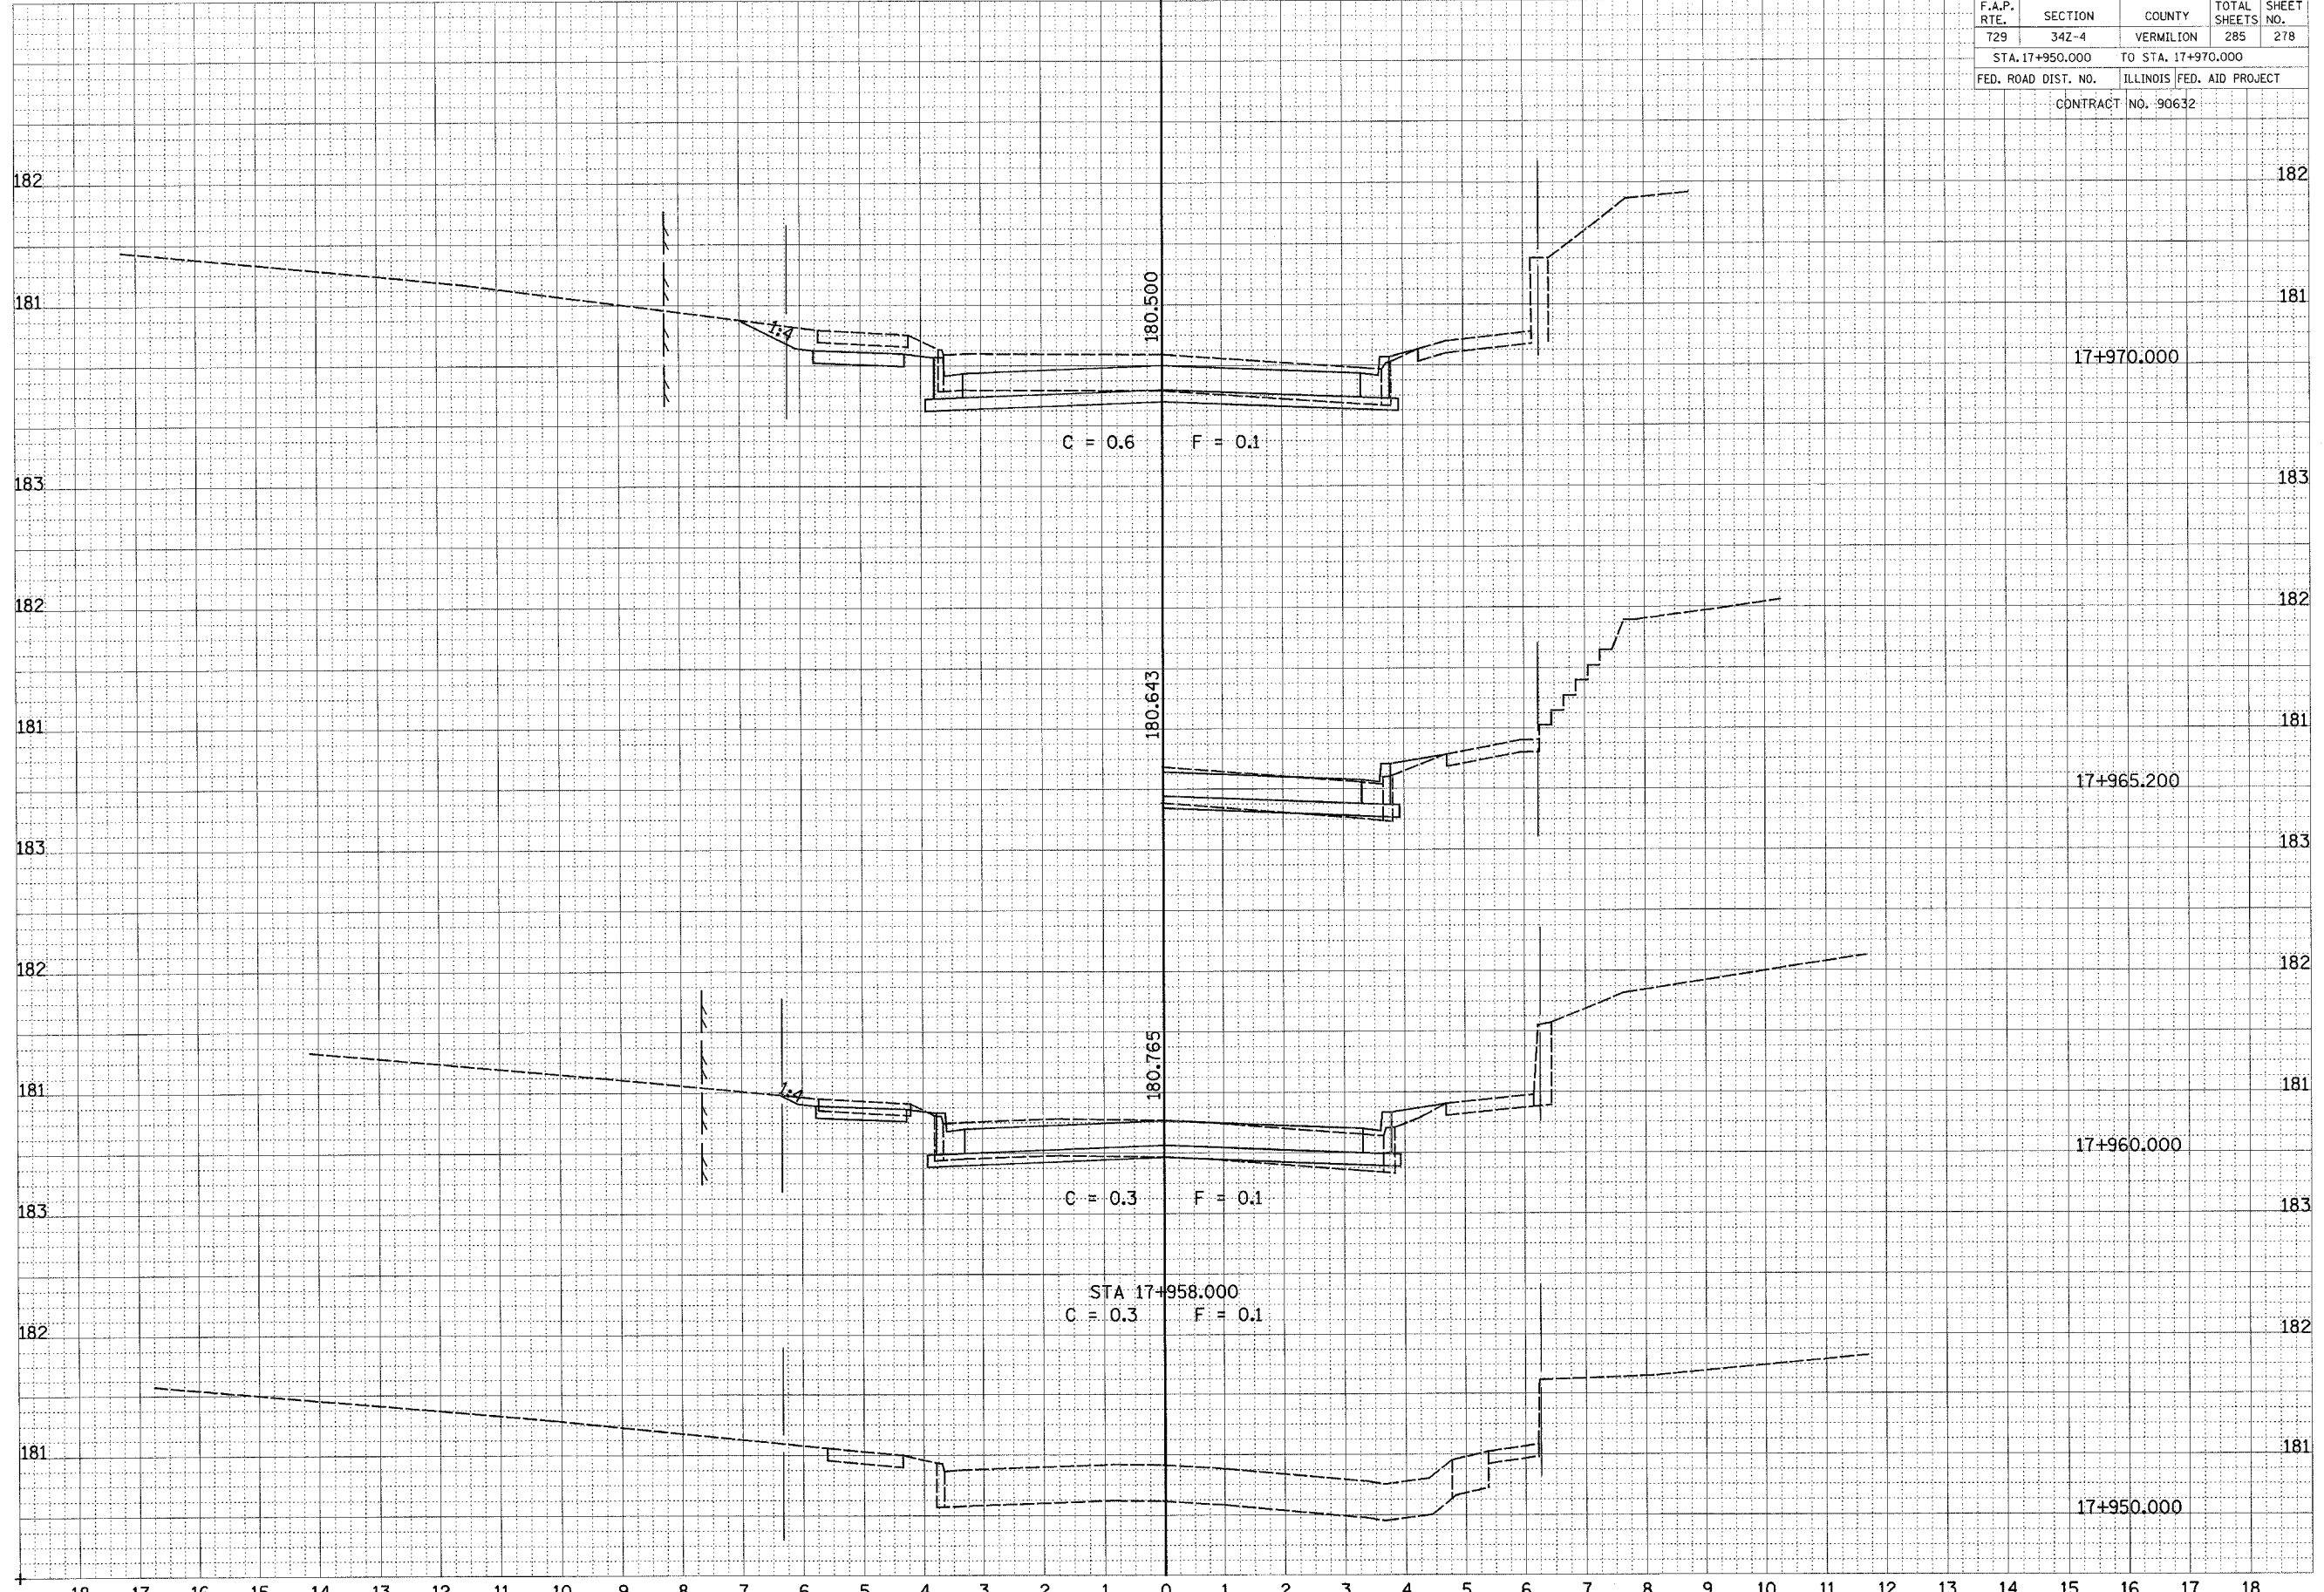

CROSS SECTIONS, ELIZABETH ST