


18 17 16 15 14 13 12 11 10 9 8 7 6 5 4 3 2 1 0 1 2 3 4 5 6 7 8 9 10 11 12 13 14 15 16 17 18

F.A.P. RTE.	SECTION	COUNTY	TOTAL SHEETS	SHEET NO.
729	34Z-4	VERMILION	285	282
STA. 20+960.000		TO STA. 20+977.770		
FED. ROAD DIST. NO.		ILLINOIS FED. AID PROJECT		
CONTRACT NO. 90632				175

FINAL SURVEY
 NOTE BOOK NO. _____
 DATE _____
 BY _____
 PLOTTED _____
 TEMPLATE _____
 AREAS CHECKED _____

ORIGINAL SURVEY
 NOTE BOOK NO. _____
 DATE _____
 BY _____
 PLOTTED _____
 TEMPLATE _____
 AREAS CHECKED _____

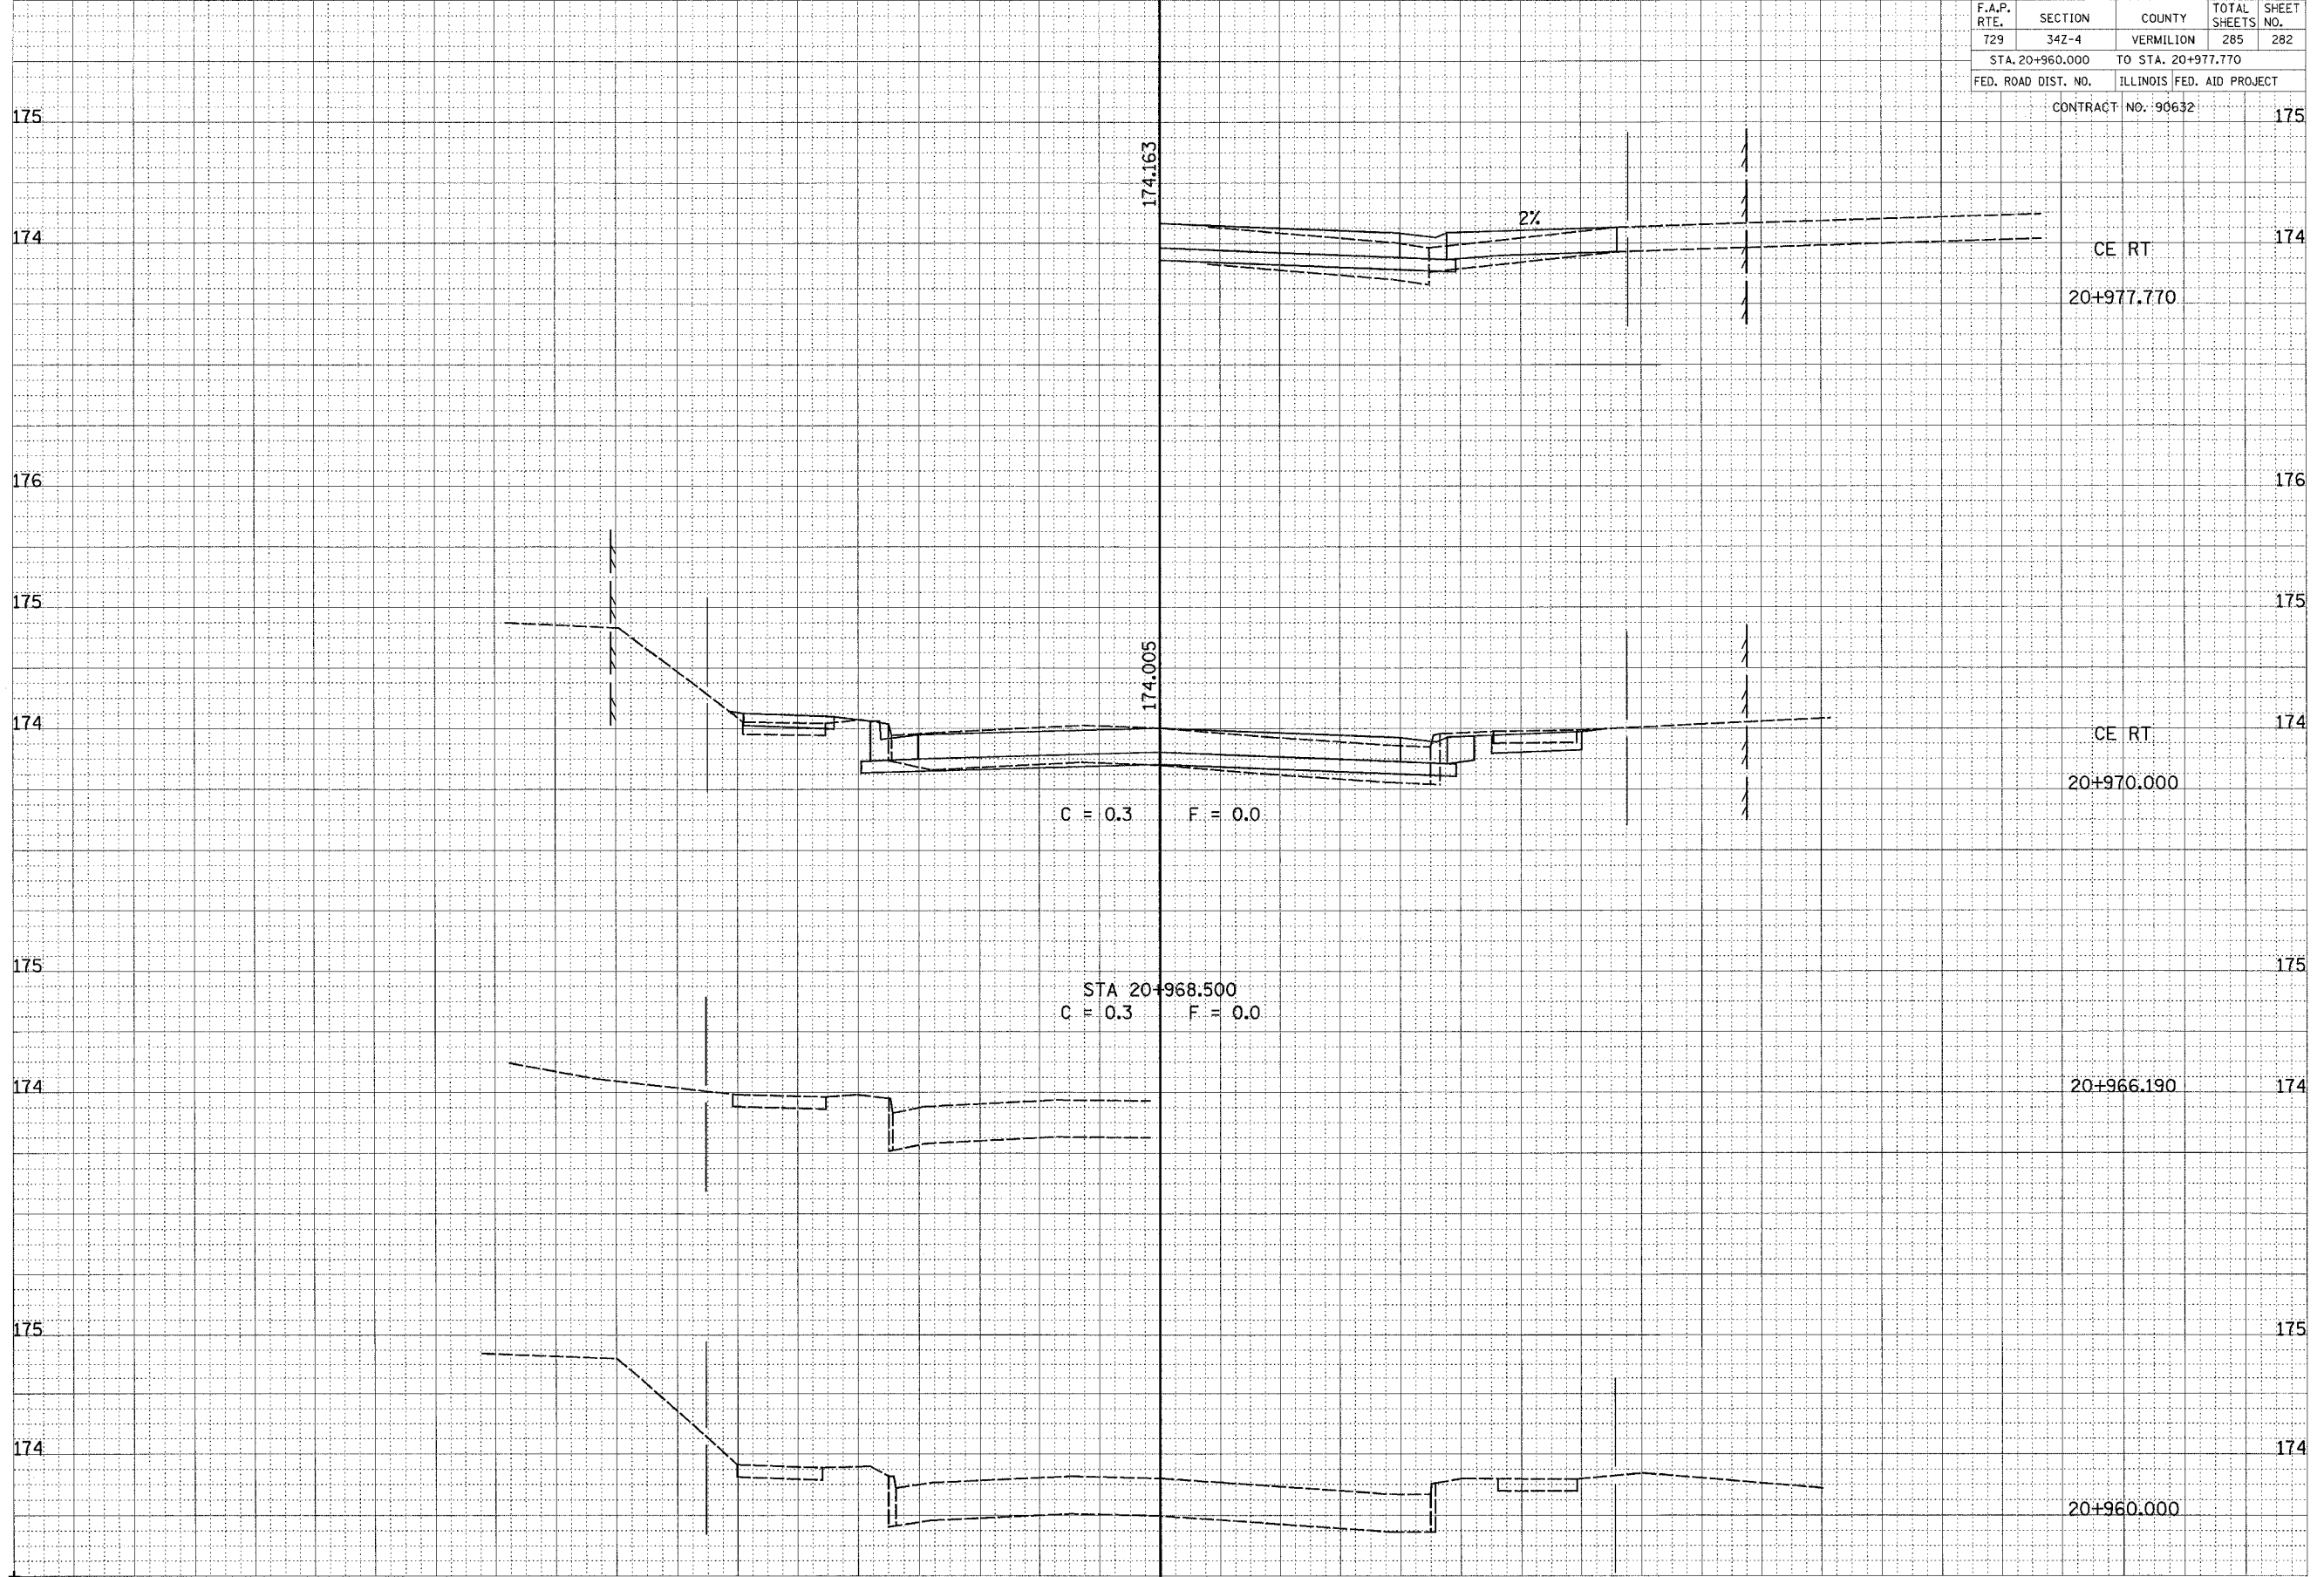

CROSS SECTIONS, S BUCHANAN ST