


18 17 16 15 14 13 12 11 10 9 8 7 6 5 4 3 2 1 0 1 2 3 4 5 6 7 8 9 10 11 12 13 14 15 16 17 18

F.A.P. RTE.	SECTION	COUNTY	TOTAL SHEETS	SHEET NO.
729	34Z-4	VERMILION	285	285
STA. 20+030.000		TO STA. 20+050.000		
FED. ROAD DIST. NO.		ILLINOIS FED. AID PROJECT		

CONTRACT NO. 90632 175

FINAL SURVEY BY DATE
 CHECKED BY DATE
 ORIGINAL SURVEY BY DATE
 NOTE BOOK NO.
 TEMPLATE NO.
 AREAS CHECKED

ORIGINAL SURVEY BY DATE
 CHECKED BY DATE
 ORIGINAL SURVEY BY DATE
 NOTE BOOK NO.
 TEMPLATE NO.
 AREAS CHECKED

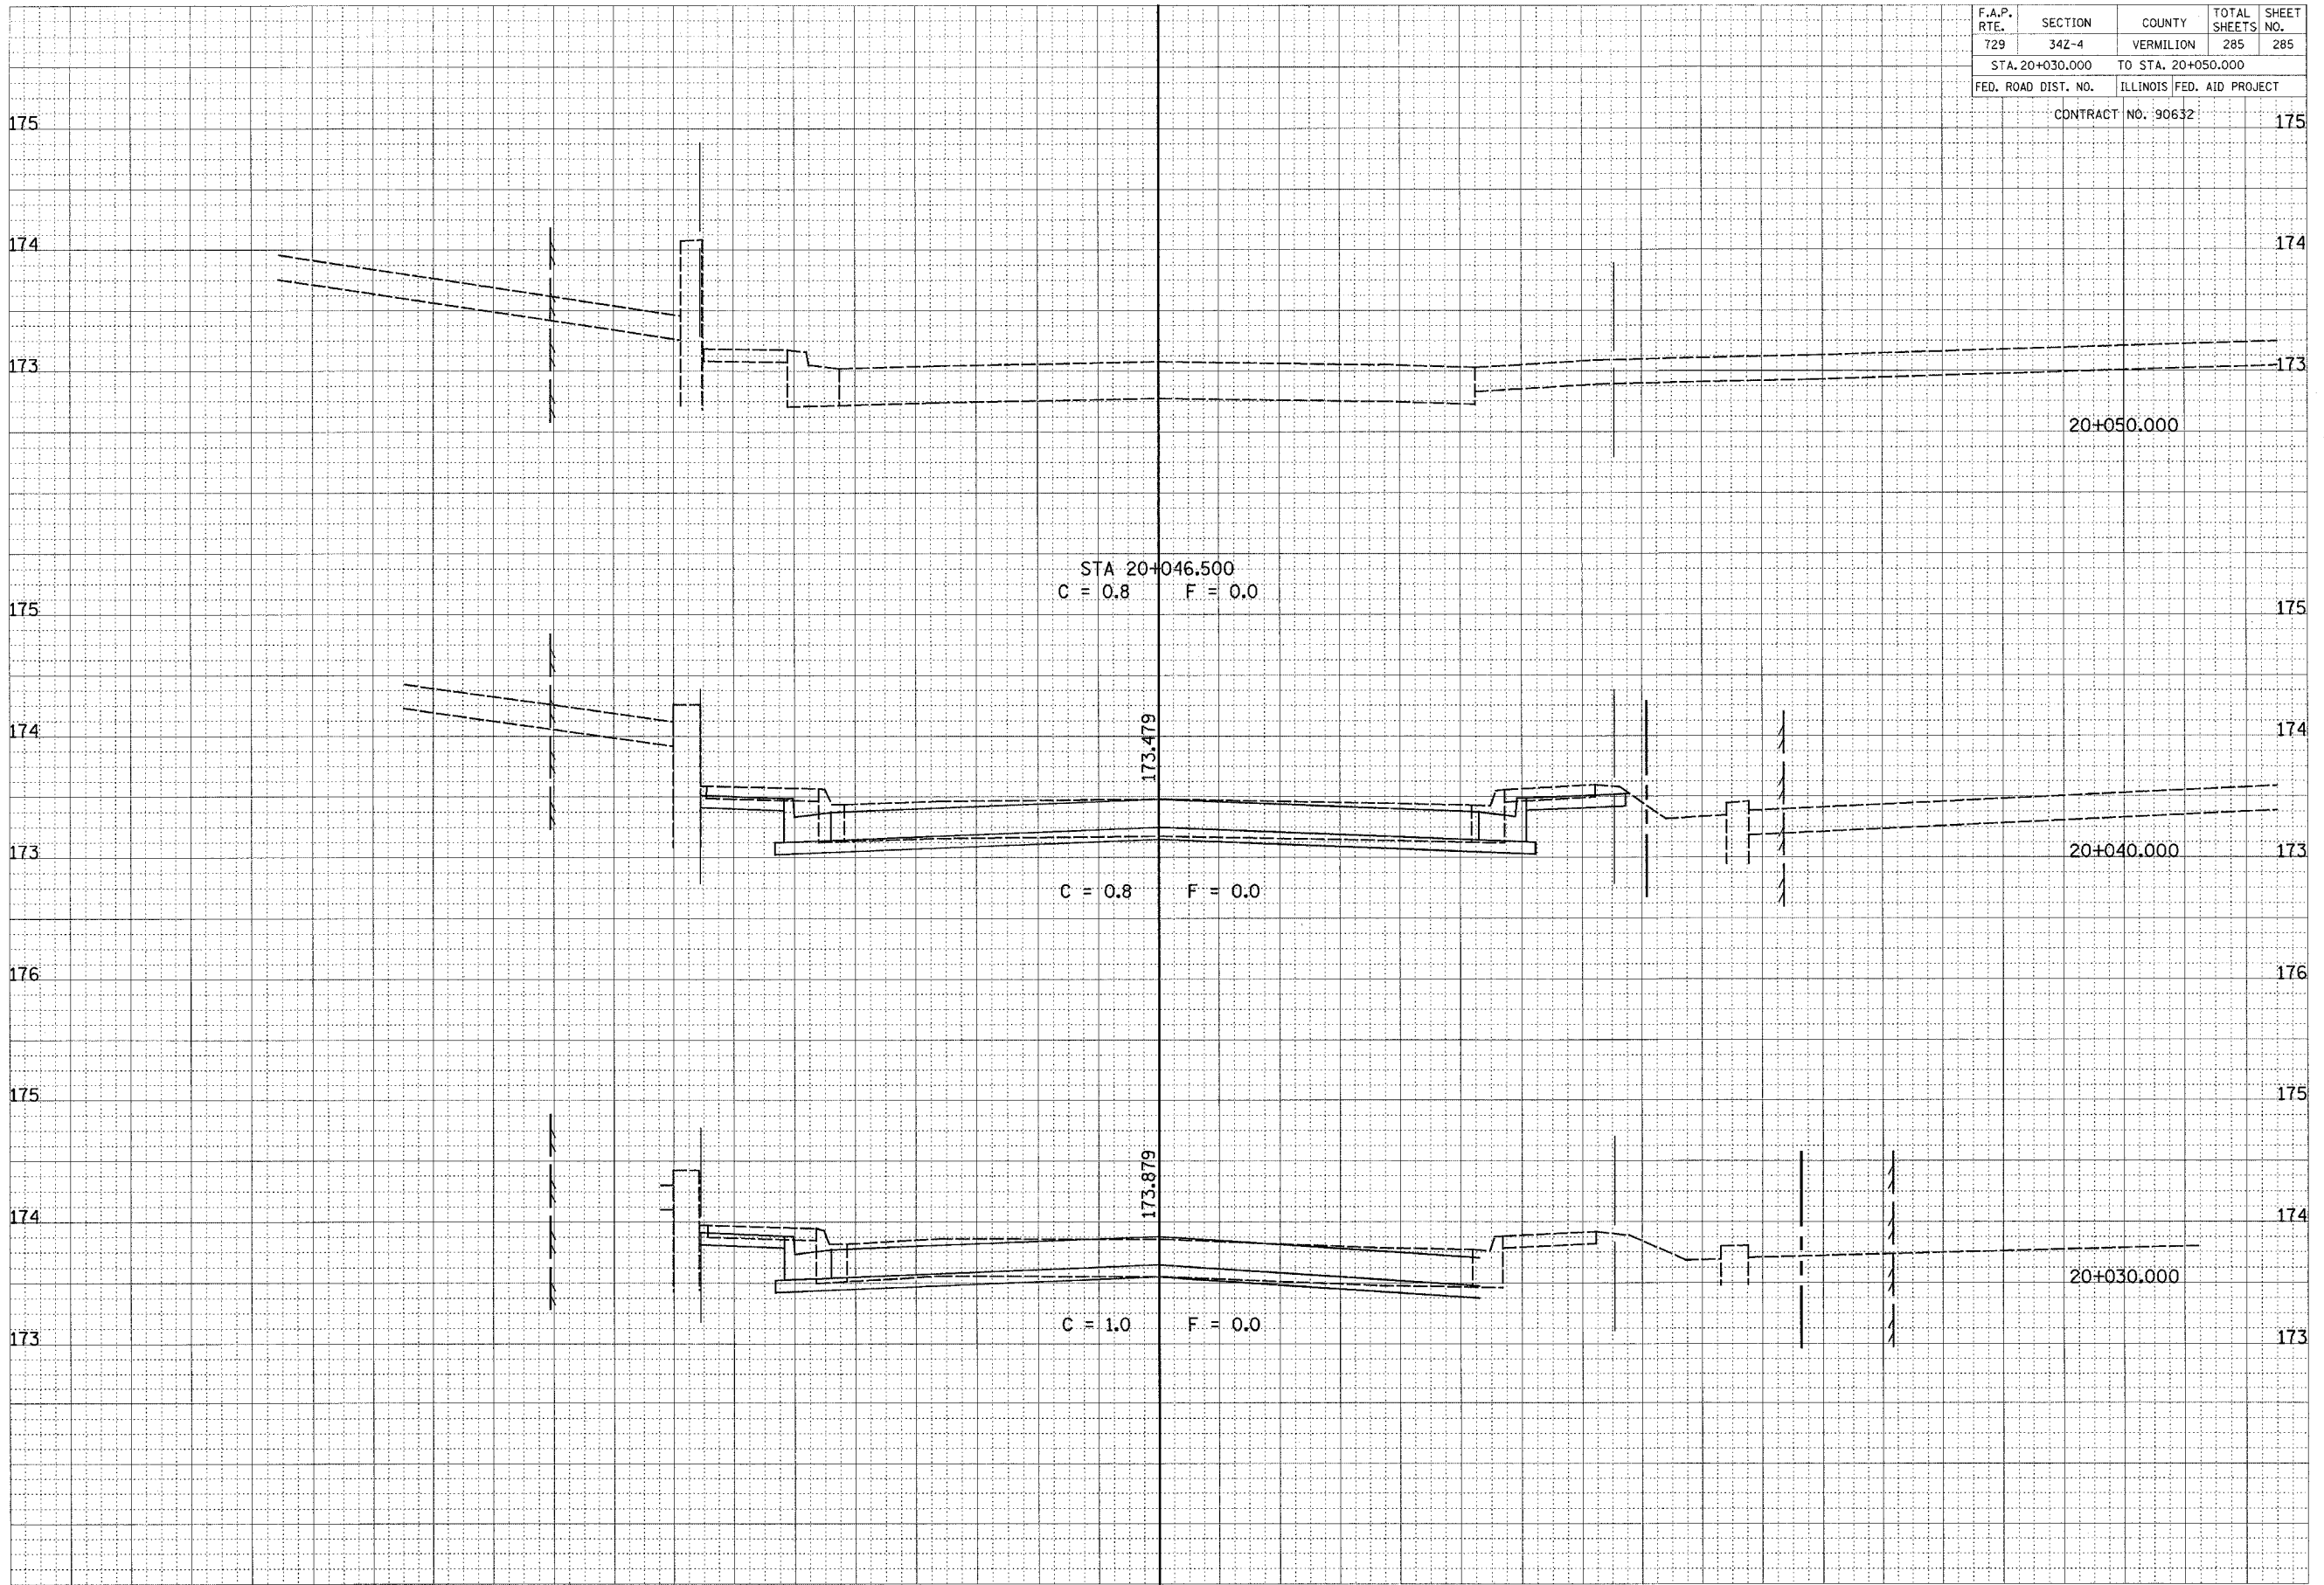

CROSS SECTIONS, N BUCHANAN ST