


DATE	
BY	
FINAL SURVEY	SURVEYED
NOTE BOOK	PLOTTED
NO.	TEMPLATE
	AREAS CHECKED

DATE	
BY	
ORIGINAL SURVEY	SURVEYED
NOTE BOOK	PLOTTED
NO.	TEMPLATE
	AREAS CHECKED

F.A.P. SECTION	COUNTY	TOTAL SHEETS	SHEET NO.
750 (112,113) Y, WRS	FAYETTE	178	55
STA.	TO STA.		
FED. ROAD DIST. NO. 7 ILLINOIS	FED. AID PROJECT		

CONTRACT NO. 94927

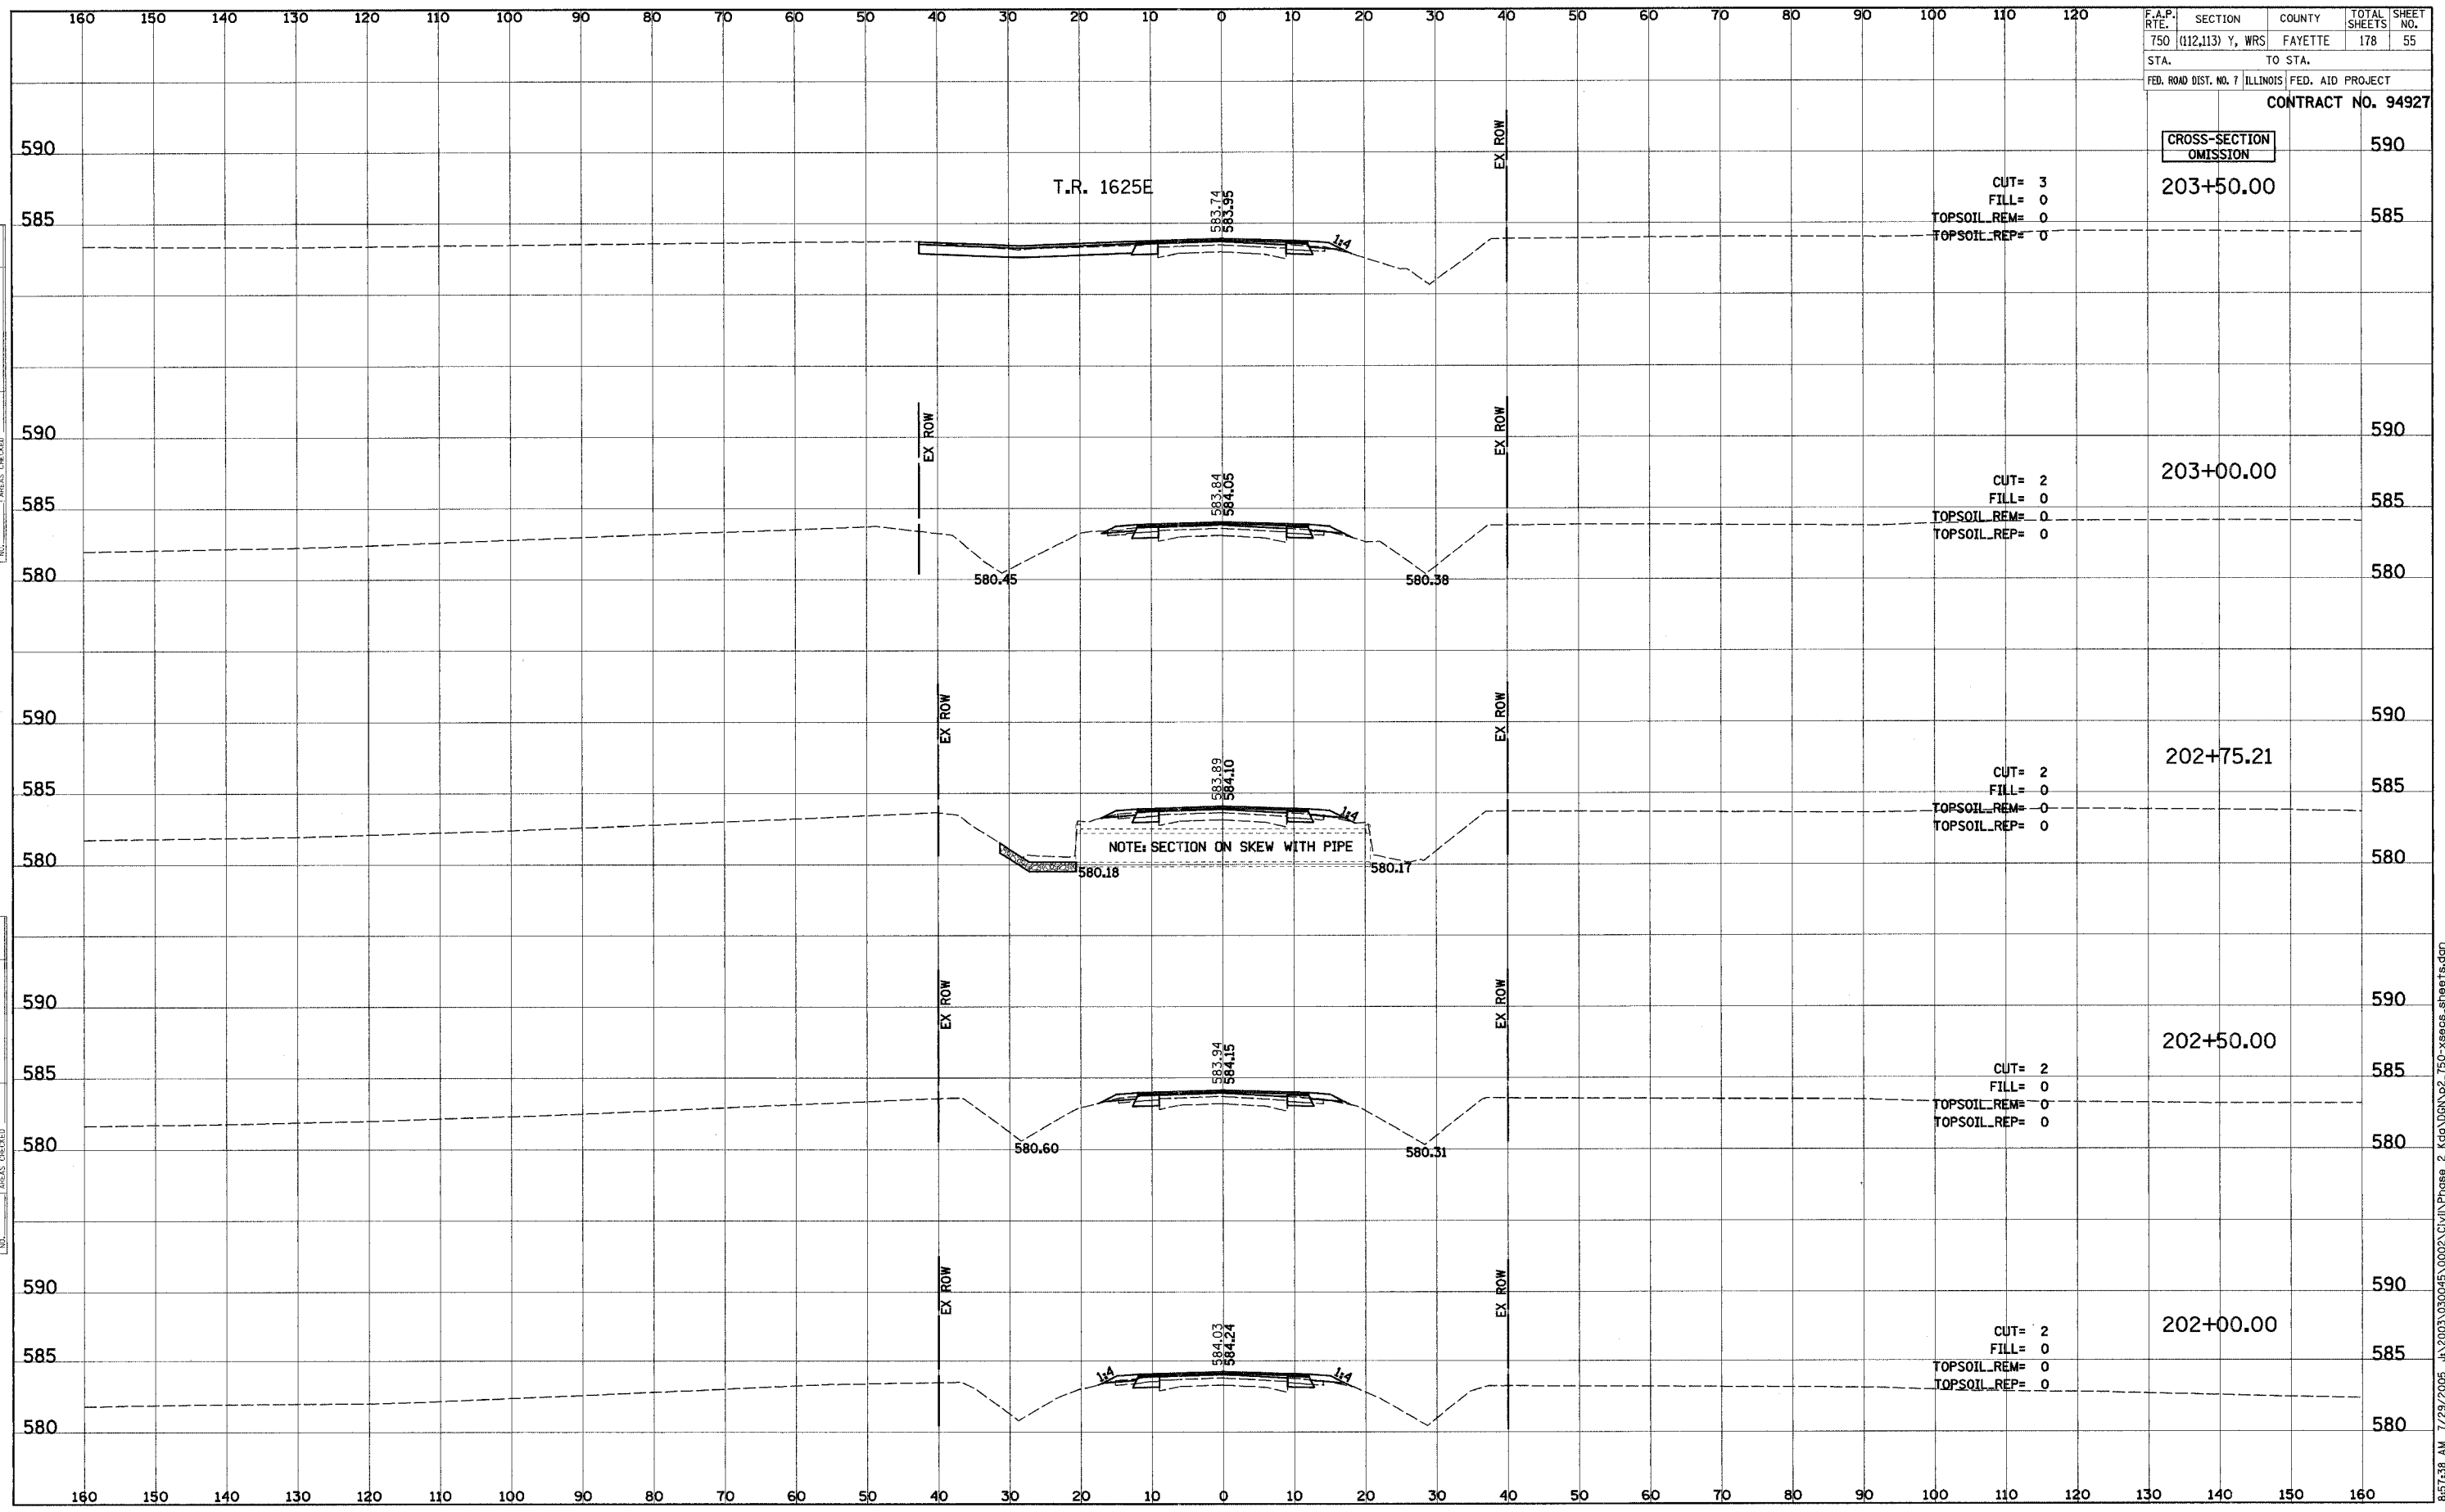

8/5/2005 7:29:20 AM J:\2003\030045\0002\Civil\Phase 2\kg\UGN\p2\_750-xsecs.sheets.dgn