


F.A.P. RTE.	SECTION	COUNTY	TOTAL SHEETS	SHEET NO.
750	(112,113) Y, WRS	FAYETTE	178	58
STA.	TO STA.			
FED. ROAD DIST. NO. 7	ILLINOIS	FED. AID PROJECT		
CONTRACT NO. 94927				

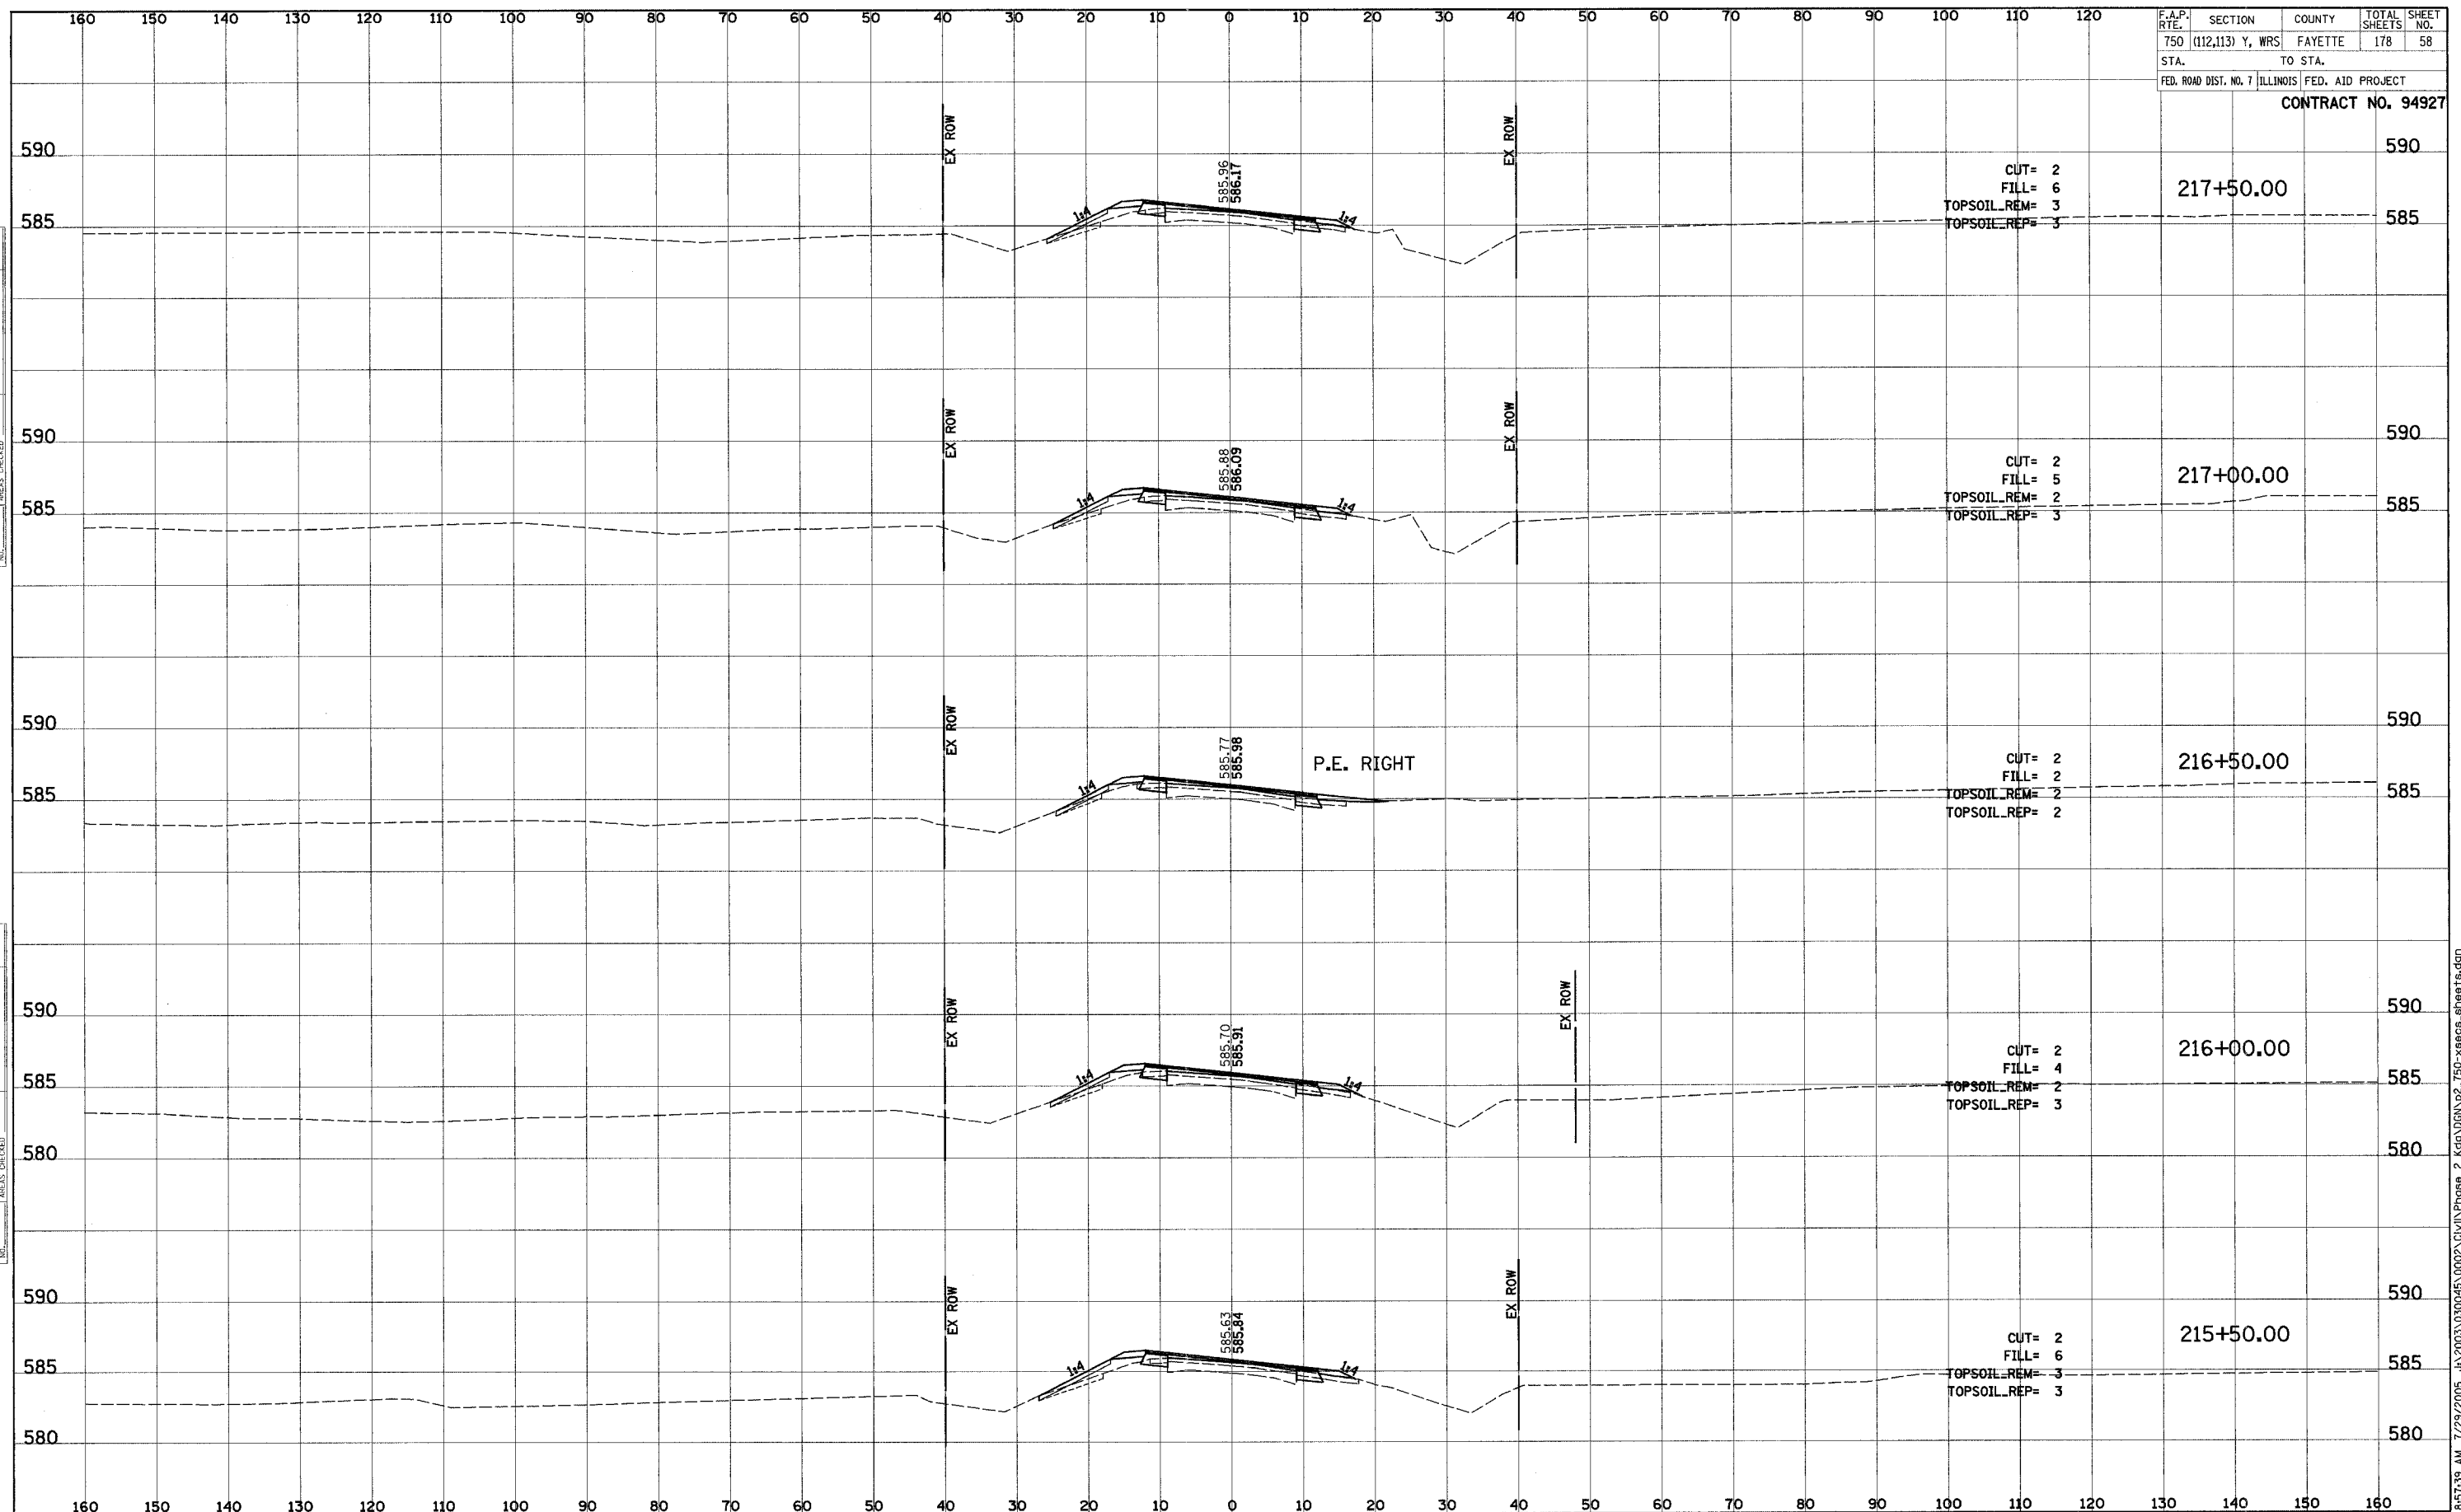

TITLE	DATE
SURVEY	BY
PLOTTED	DATE
TEMPLATE	
NOTE BOOK	
NO.	
AREAS CHECKED	

ORIGINAL	DATE
SURVEY	BY
PLOTTED	DATE
TEMPLATE	
NOTE BOOK	
NO.	
AREAS CHECKED	