


F.A.P. RTE.	SECTION	COUNTY	TOTAL SHEETS	SHEET NO.
750	(112,113) Y, WRS	FAYETTE	178	69
STA.	TO STA.			
FED. ROAD DIST. NO. 7	ILLINOIS	FED. AID PROJECT		

CONTRACT NO. 94927

FINAL SURVEY	DATE
SURVEYED	BY
PLOTTED	
TEMP. A	
NOTE BOOK	
AREAS CHECKED	
NO.	

ORIGINAL SURVEY	DATE
SURVEYED	BY
PLOTTED	
TEMP. A	
NOTE BOOK	
AREAS CHECKED	
NO.	

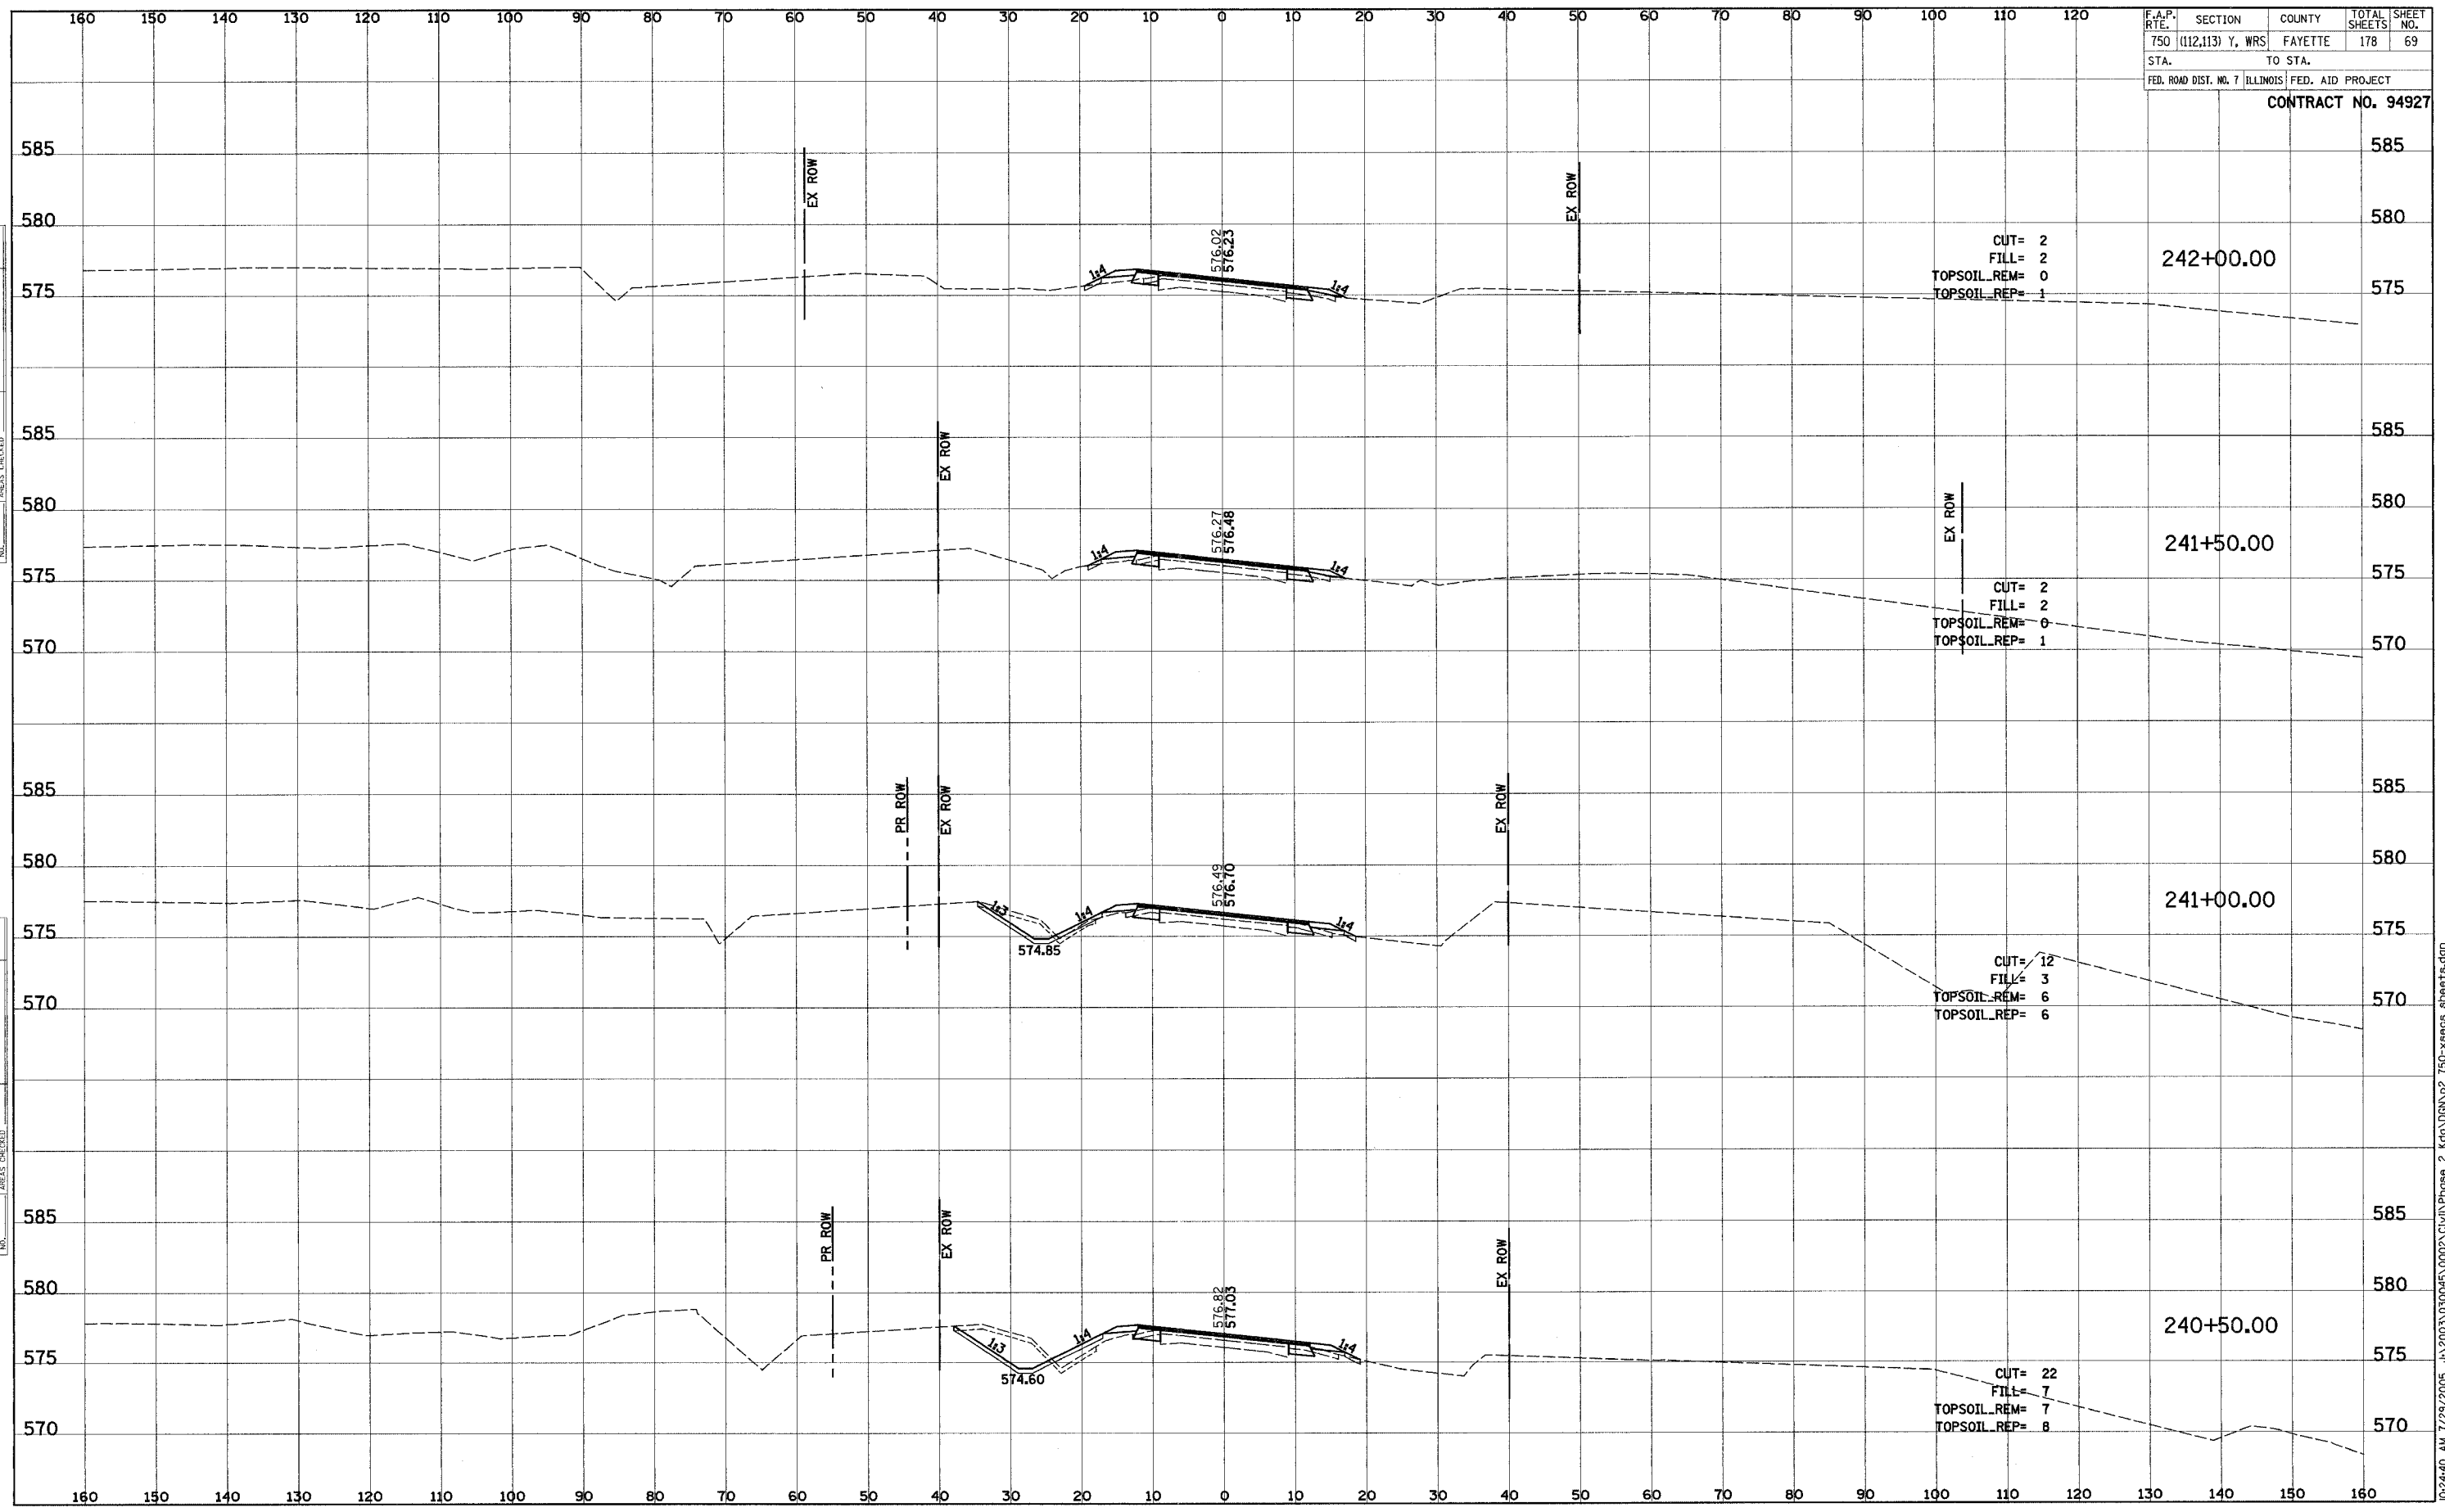

10/24/05 AM 7:29/2005 J:\2003\030045\0002\Civil\Phase 2\kg\DCN\p2_750-xsees.sheets.dgn