


| | | | |
|--------------------------------|---------|--------------------|-----------|
| F.A.P. SECTION | COUNTY | TOTAL SHEETS | SHEET NO. |
| 750 (112,113) Y, WRS | FAYETTE | 178 | 99 |
| STA. TO STA. | | FED. AID PROJECT | |
| FED. ROAD DIST. NO. 7 ILLINOIS | | CONTRACT NO. 94927 | |

| | | |
|--------------|---------------|------|
| FINAL SURVEY | SURVEYED | DATE |
| NOTE BOOK | PLOTTED | |
| NO. | TEMPLATE | |
| | AREAS CHECKED | |

| | | |
|-----------------|---------------|------|
| ORIGINAL SURVEY | SURVEYED | DATE |
| NOTE BOOK | PLOTTED | |
| NO. | TEMPLATE | |
| | AREAS CHECKED | |

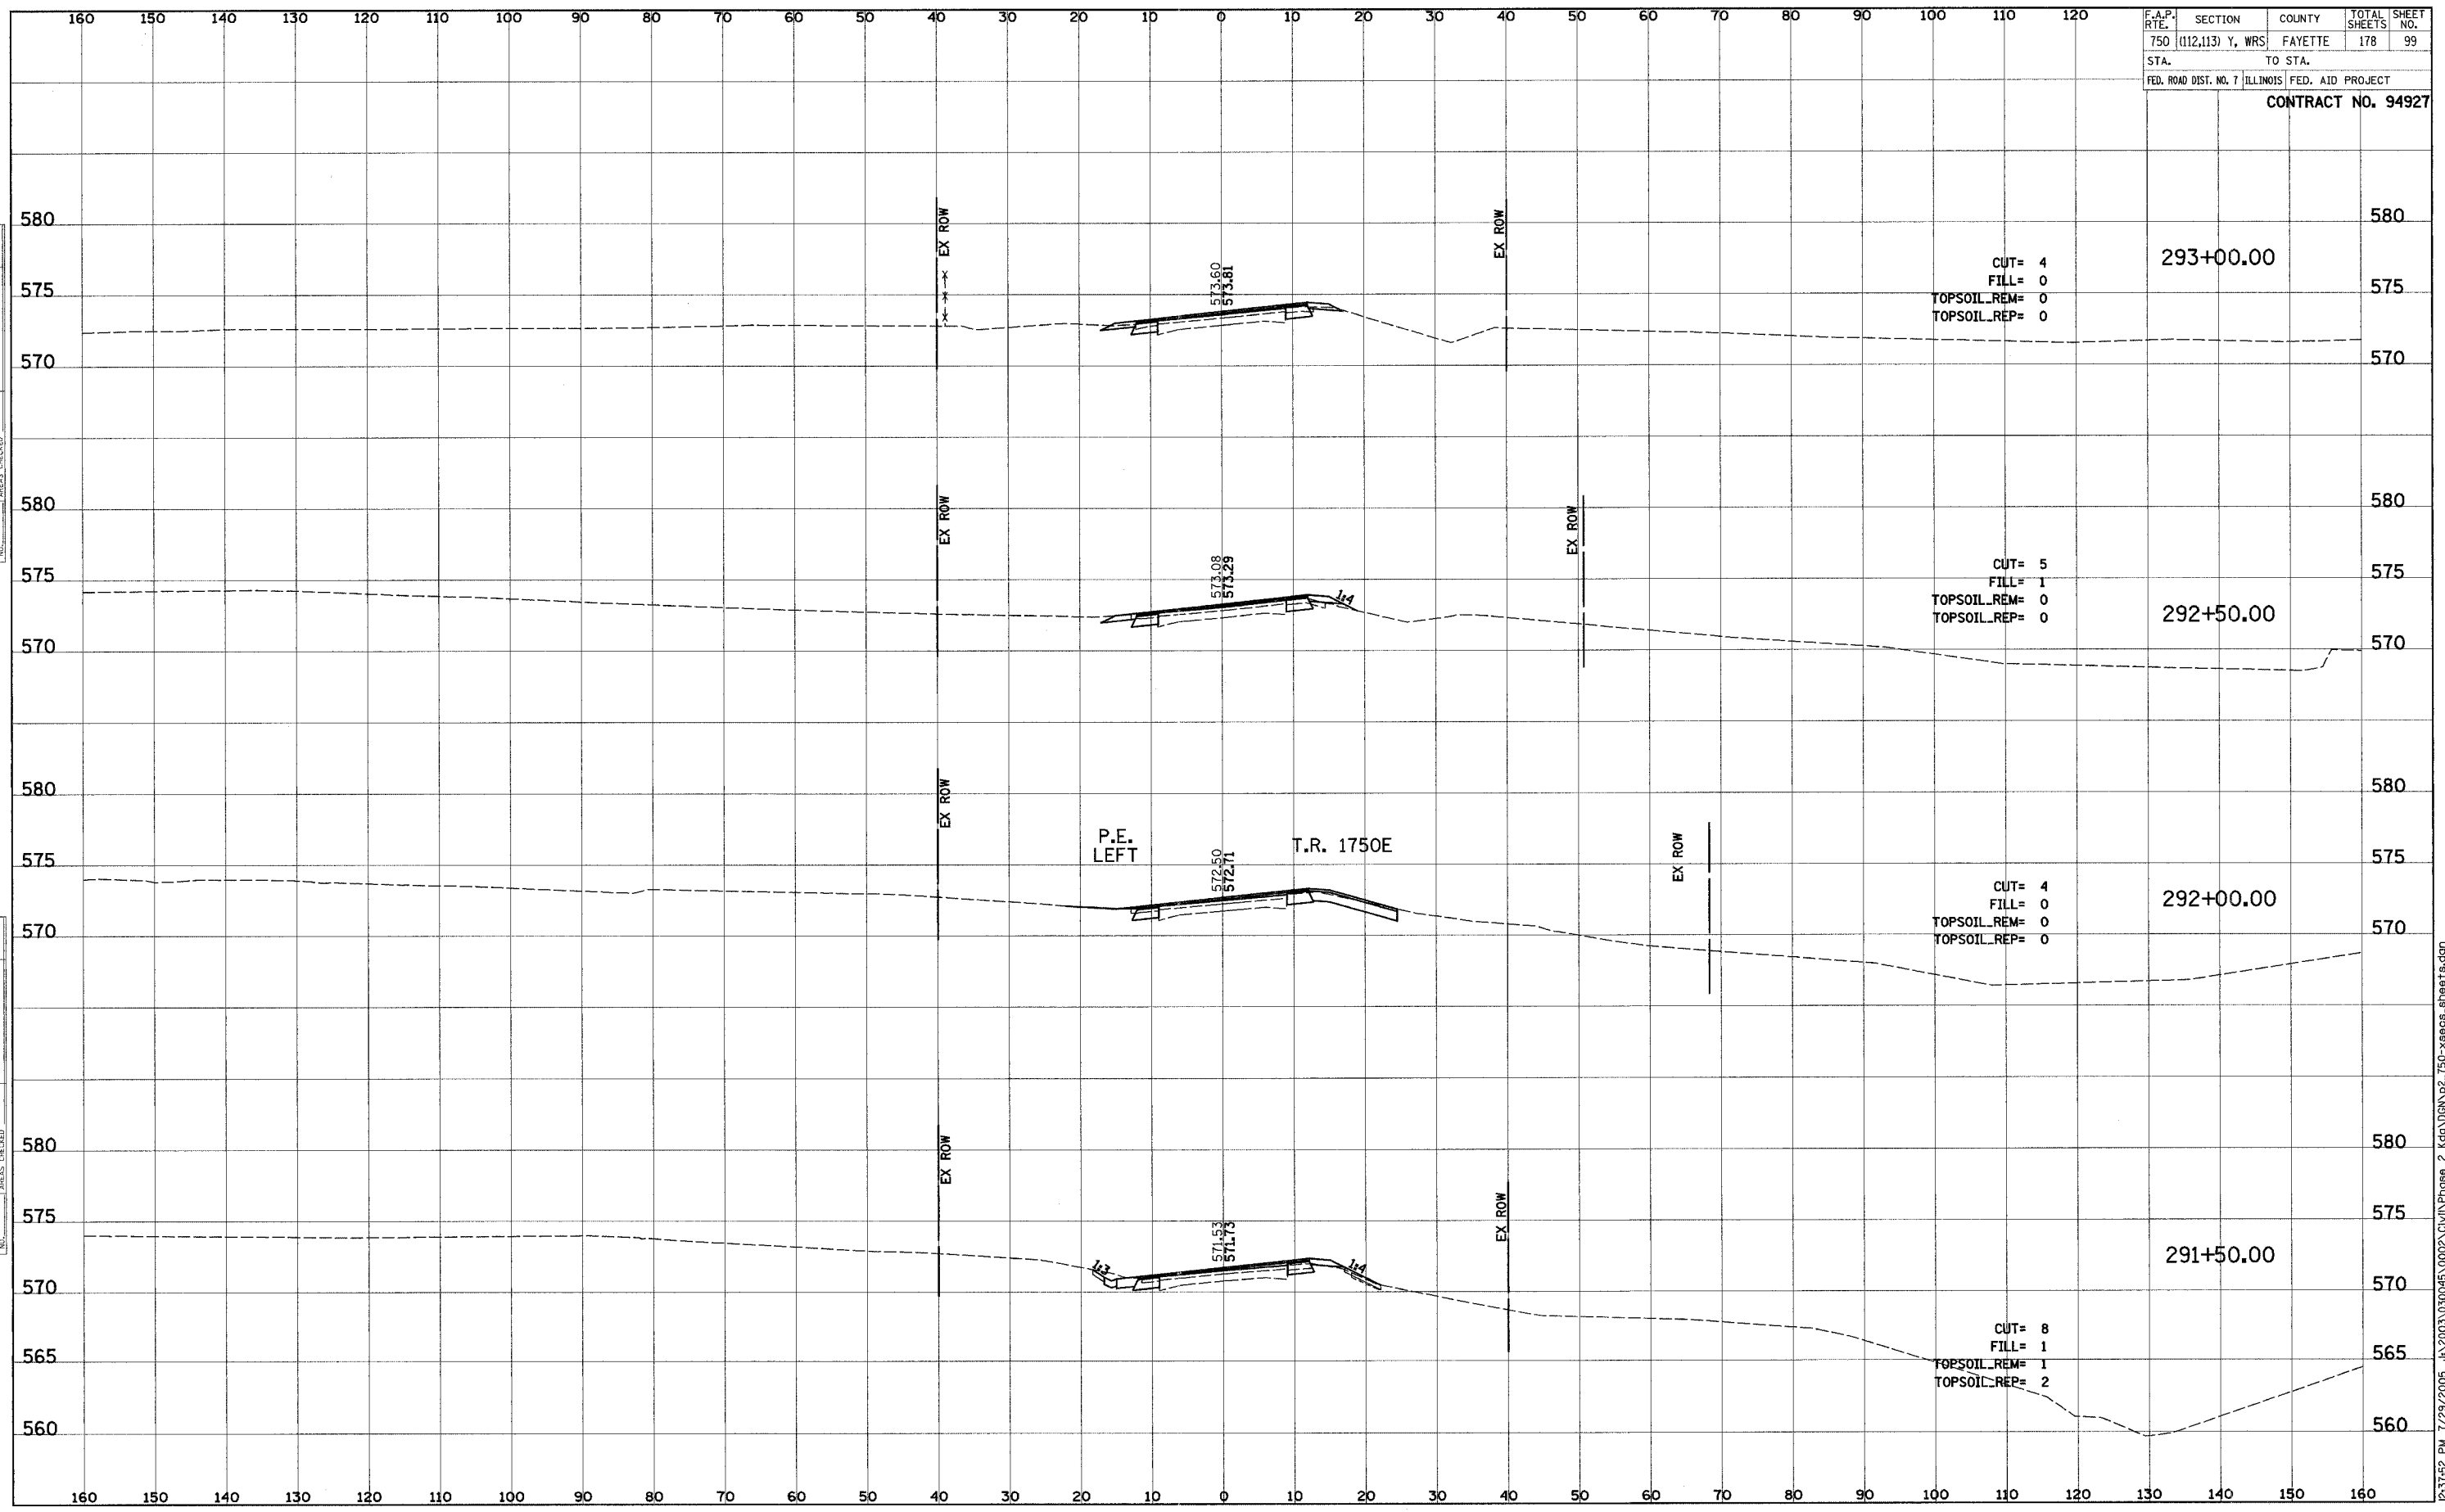

12:31:52 PM 7/29/2005 J:\2003\030045\0002\Civil\Phase 2\kg\DCN\p2_750-xseas.sheets.dgn