


F.A.P. RTEL	SECTION	COUNTY	TOTAL SHEETS	SHEET NO.
750	(112,113) Y, WRS	FAYETTE	178	126
STA.		TO STA.		
FED. ROAD DIST. NO. 7		ILLINOIS FED. AID PROJECT		
<b>CONTRACT NO. 94927</b>				

FINAL SURVEY	SURVEYED	DATE
NOTE BOOK	PLOTTED	
	TEMP. AT	
	AREAS CHECKED	

ORIGINAL SURVEY	SURVEYED	DATE
NOTE BOOK	PLOTTED	
	TEMP. AT	
	AREAS CHECKED	

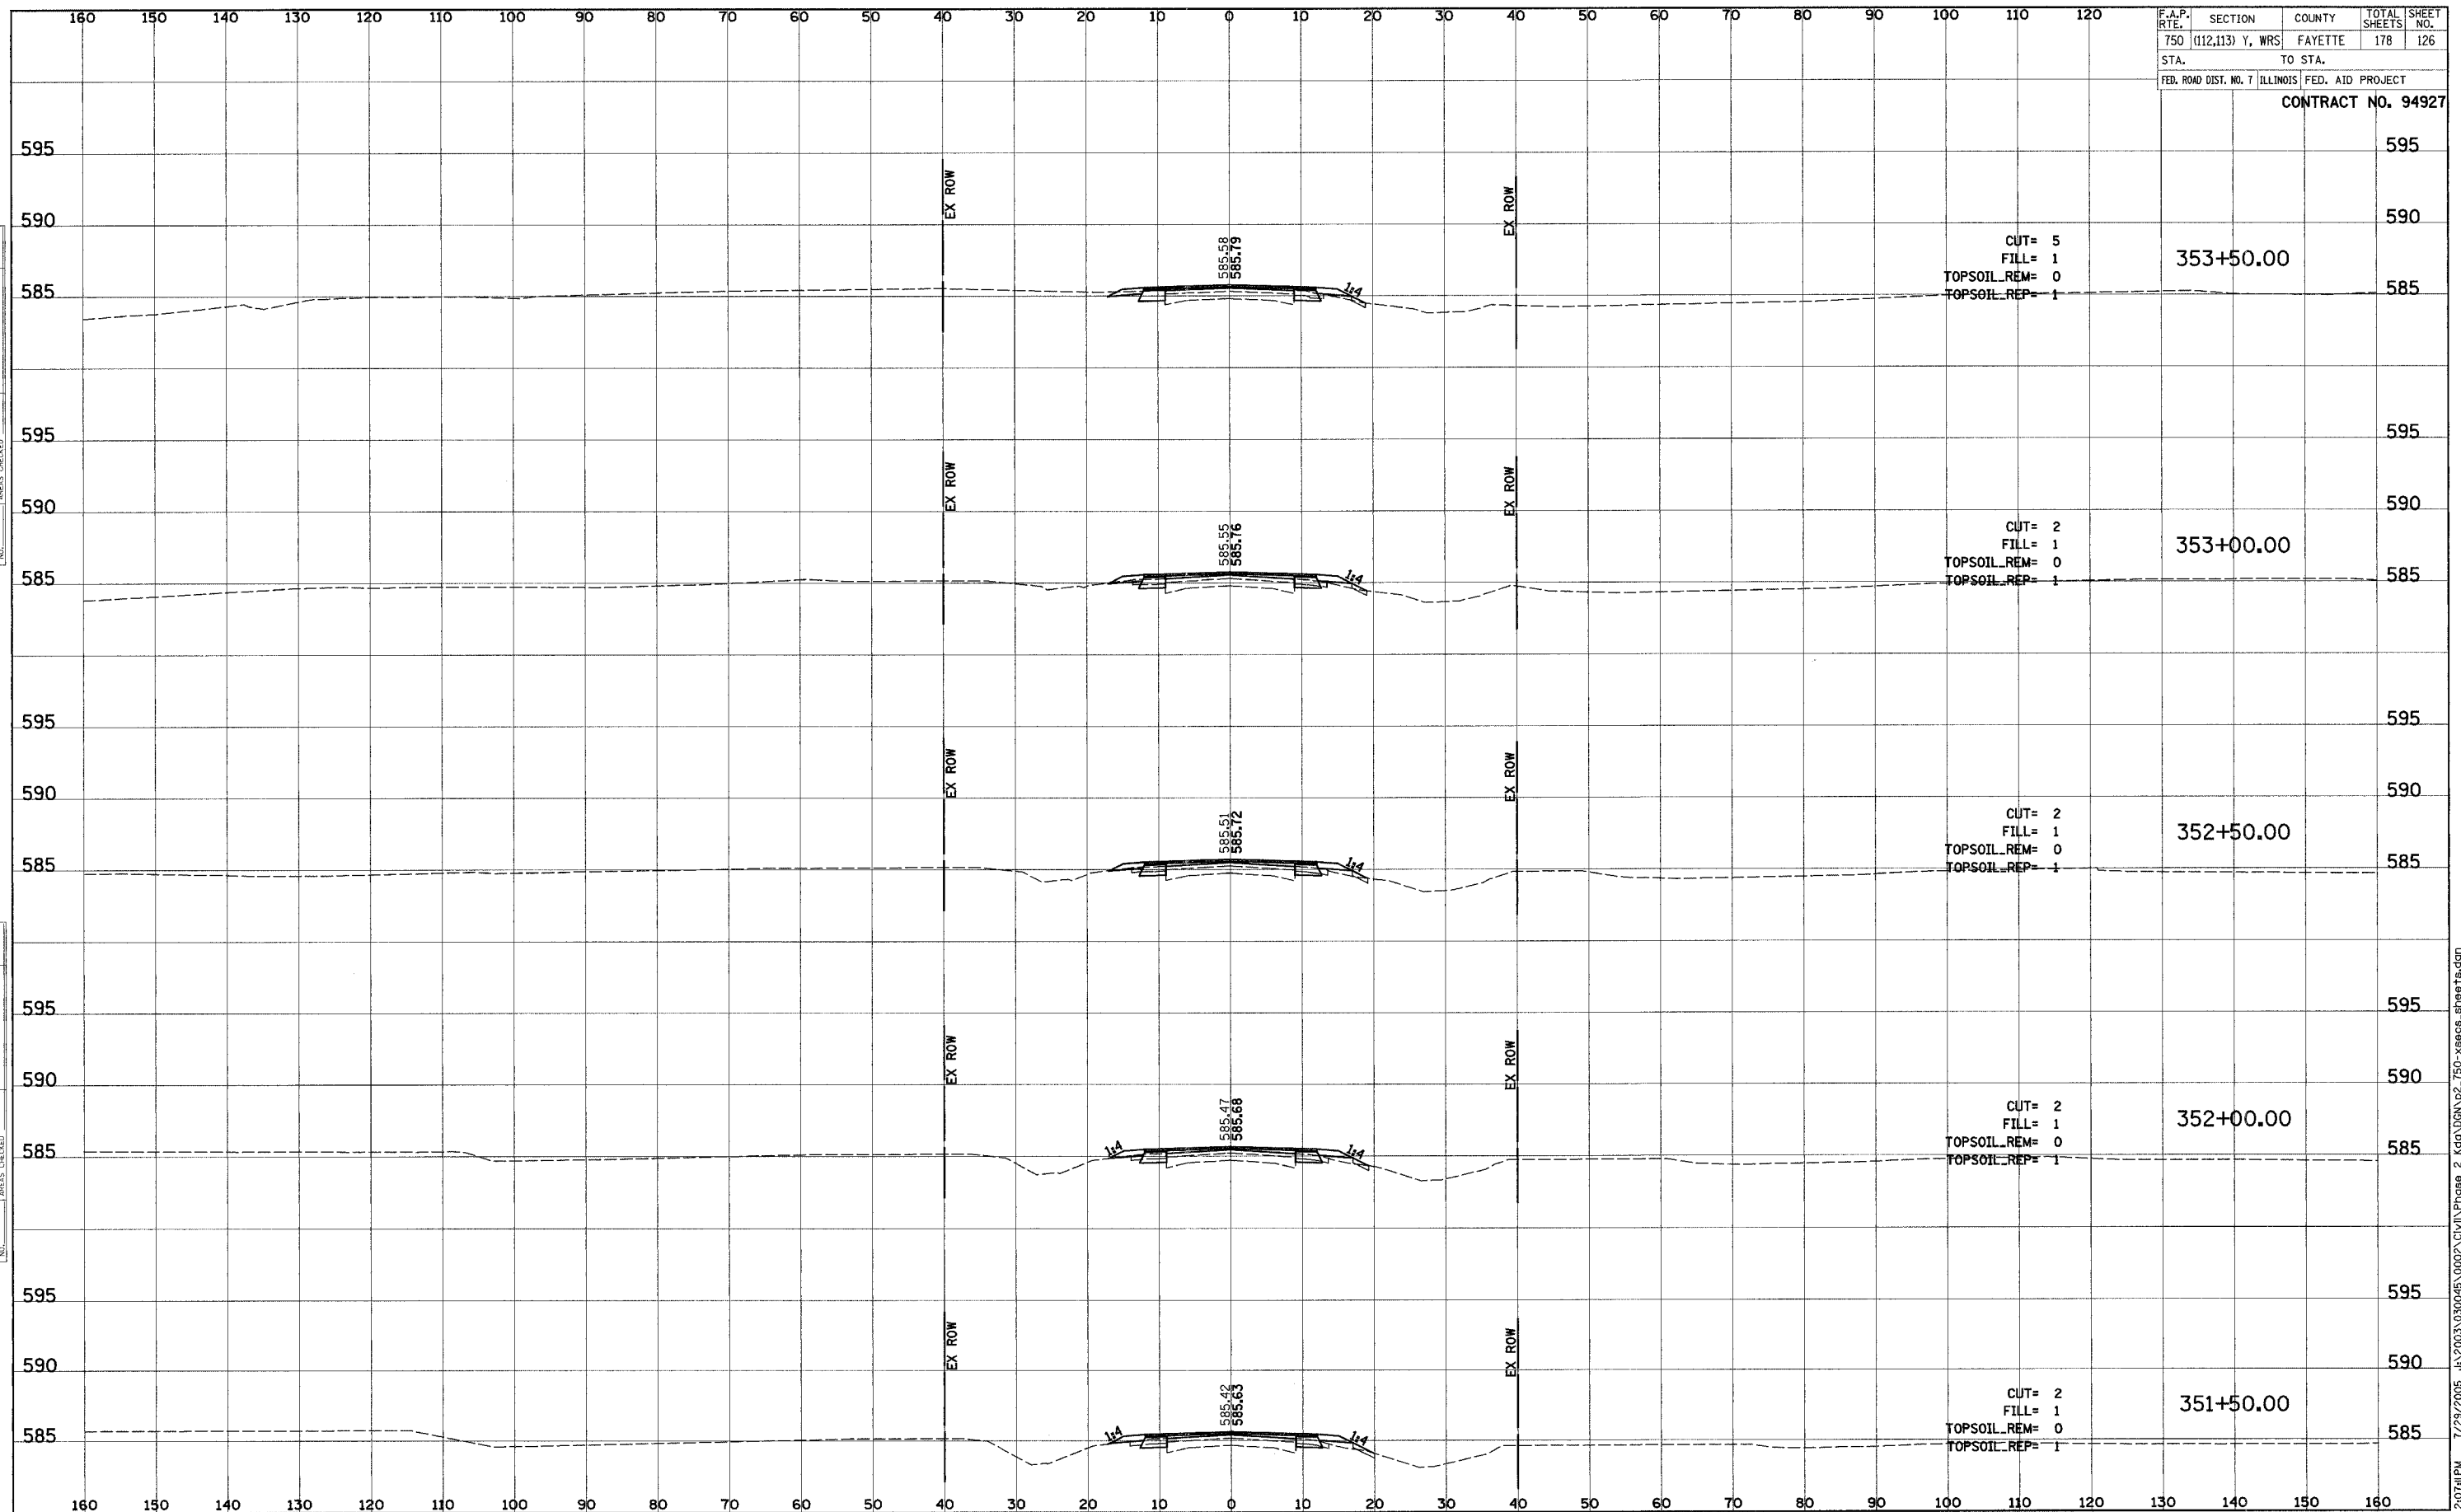

7/29/2005 3:20:03 PM J:\2003\030045\0002\Civil\Phase 2 K.dg.DGN vp2\_750-xsecs\_sheets.dgn