


F.A.P. RTE.	SECTION	COUNTY	TOTAL SHEETS	SHEET NO.
750	(112,113) Y, WRS	FAYETTE	178	150
STA.	TO STA.			
FED. ROAD DIST. NO. 7	ILLINOIS	FED. AID PROJECT		

CONTRACT NO. 94927

FINAL SURVEY	SURVEYED	DATE
NOTE BOOK	PLOTTED	
NO.	TEMPLATE	
	AREAS CHECKED	

ORIGINAL SURVEY	SURVEYED	DATE
NOTE BOOK	PLOTTED	
NO.	TEMPLATE	
	AREAS CHECKED	

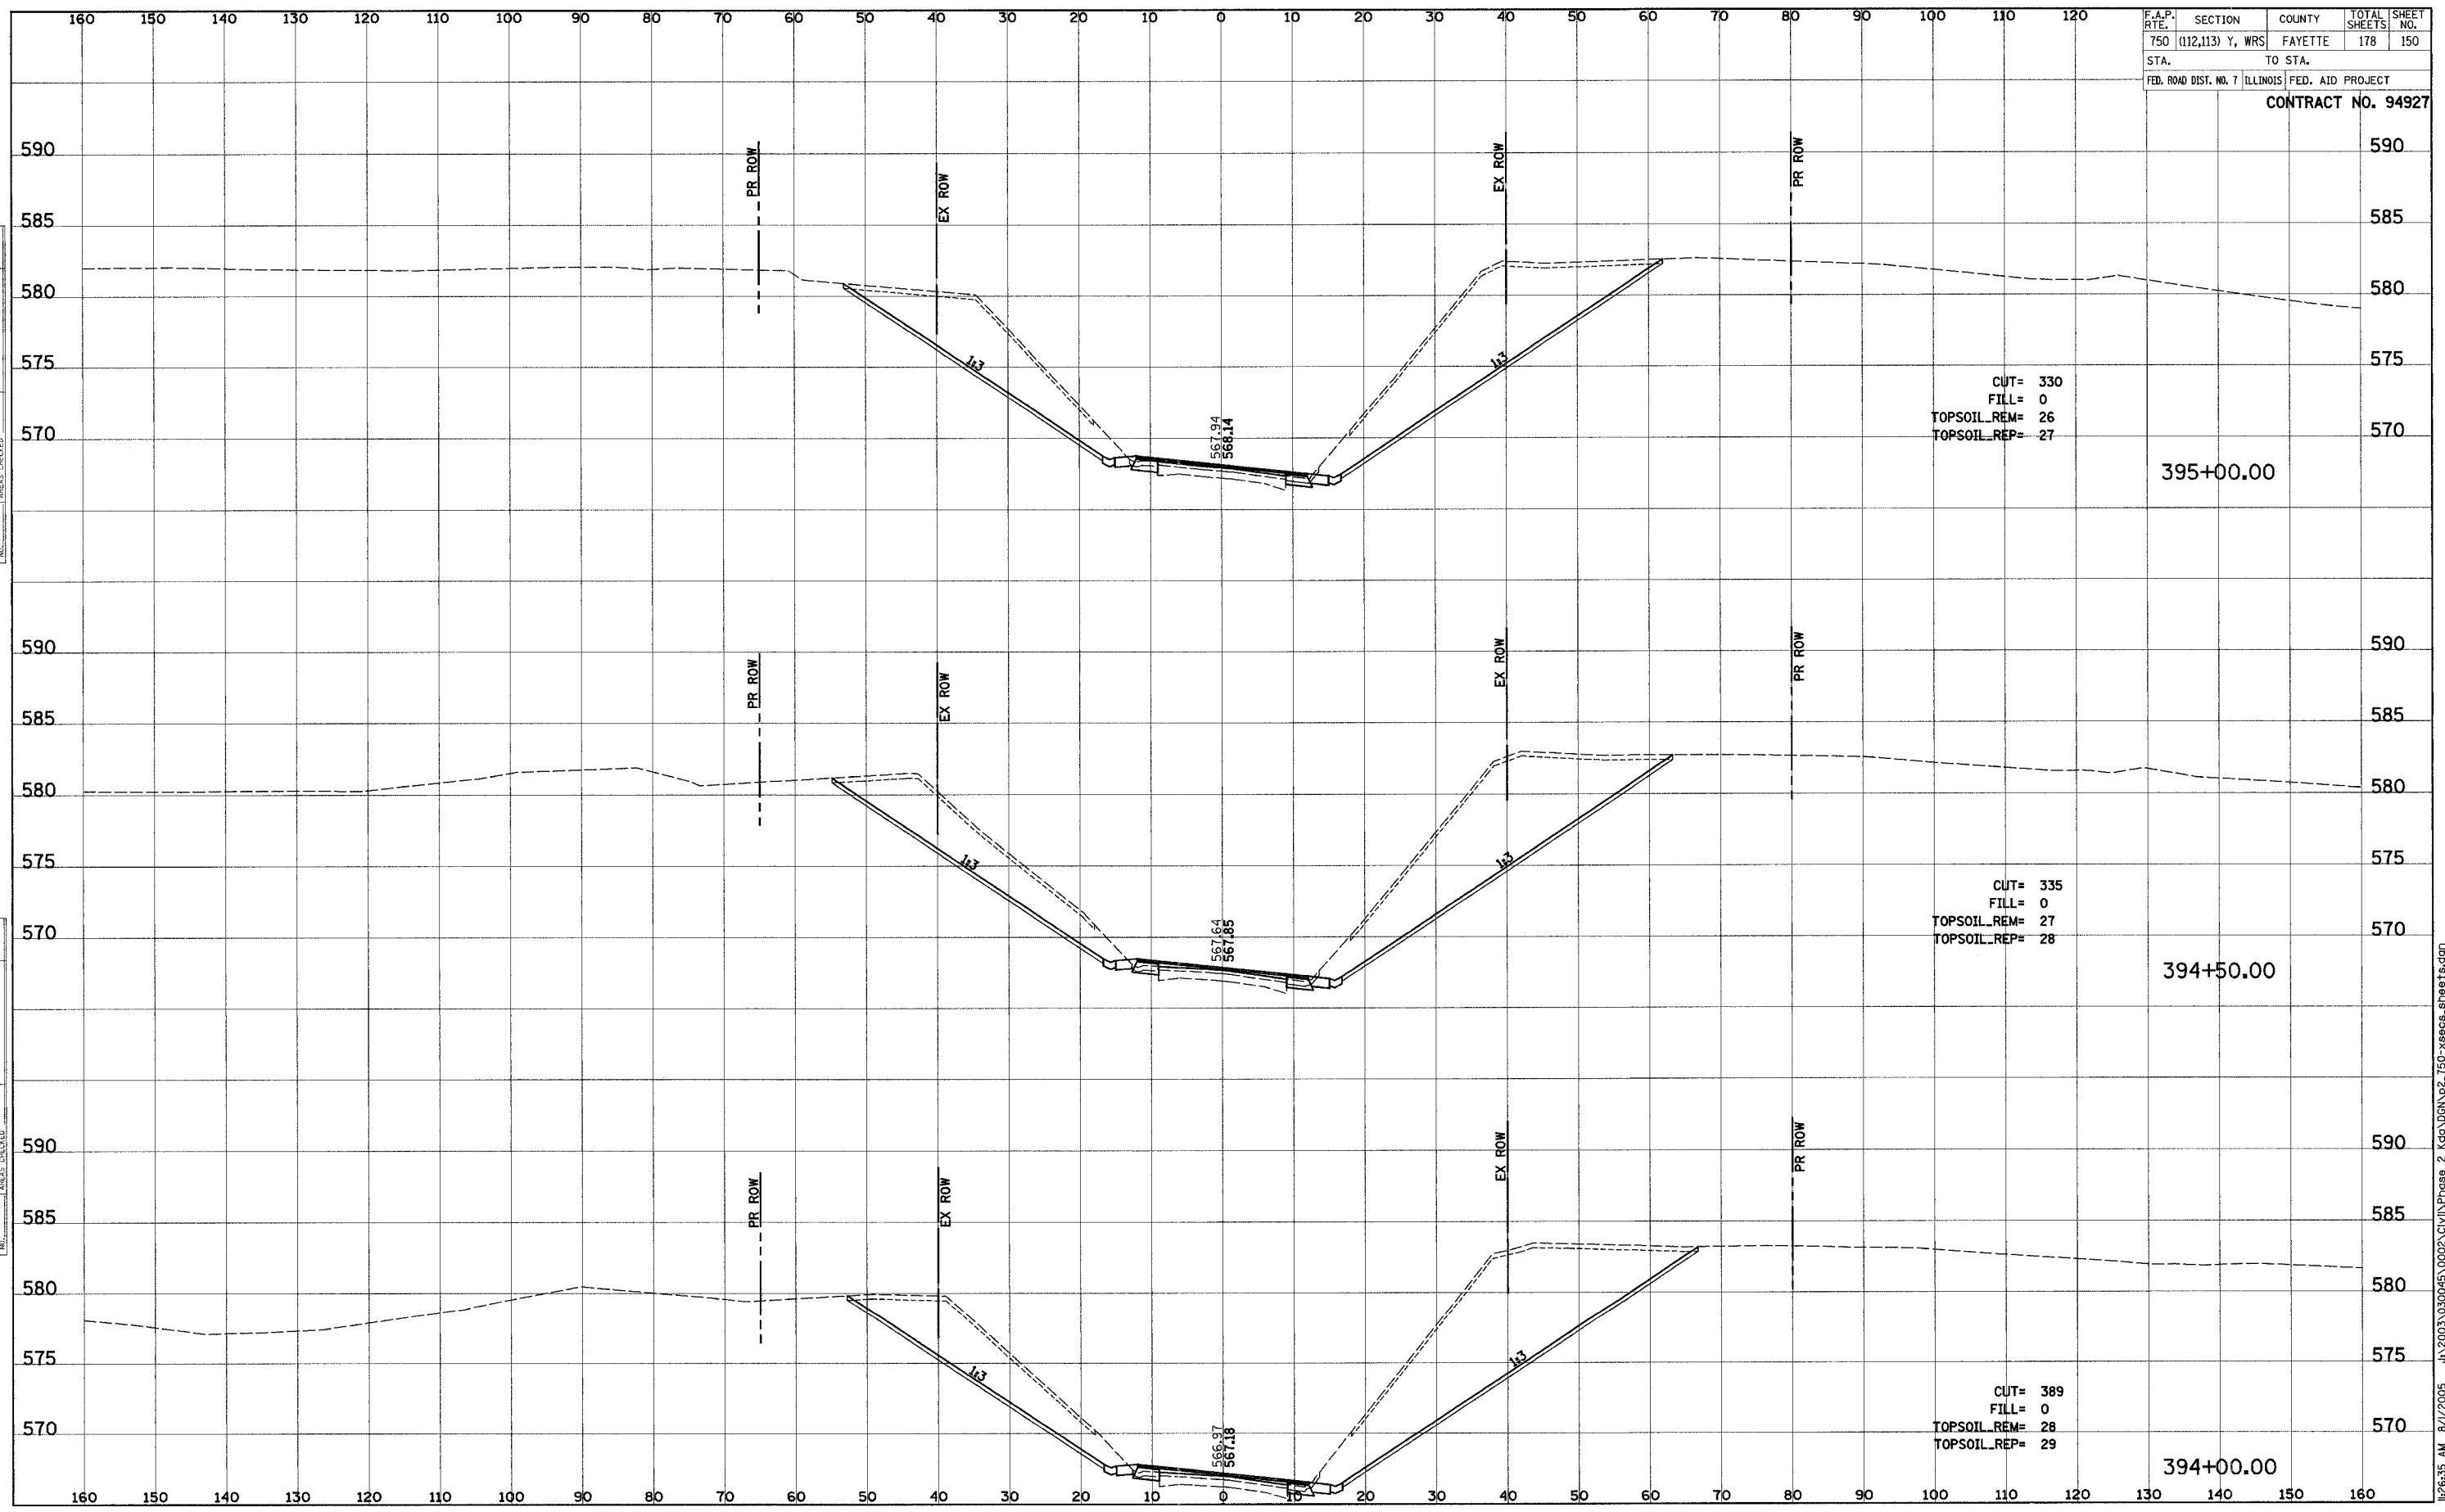

CUT= 330  
 FILL= 0  
 TOPSOIL\_REM= 26  
 TOPSOIL\_REP= 27

CUT= 335  
 FILL= 0  
 TOPSOIL\_REM= 27  
 TOPSOIL\_REP= 28

CUT= 389  
 FILL= 0  
 TOPSOIL\_REM= 28  
 TOPSOIL\_REP= 29