


F.A.P. RTE.	SECTION	COUNTY	TOTAL SHEETS	SHEET NO.
750	(112,113) Y, WRS	FAYETTE	178	155
STA.	TO STA.			
FED. ROAD DIST. NO. 7	ILLINOIS	FED. AID PROJECT		

CONTRACT NO. 94927

FINAL SURVEY	SURVEYED	BY	DATE
NOTE BOOK NO.	PLOTTED		
	TEMPLATE		
	AREAS CHECKED		

ORIGINAL SURVEY	SURVEYED	BY	DATE
NOTE BOOK NO.	PLOTTED		
	TEMPLATE		
	AREAS CHECKED		

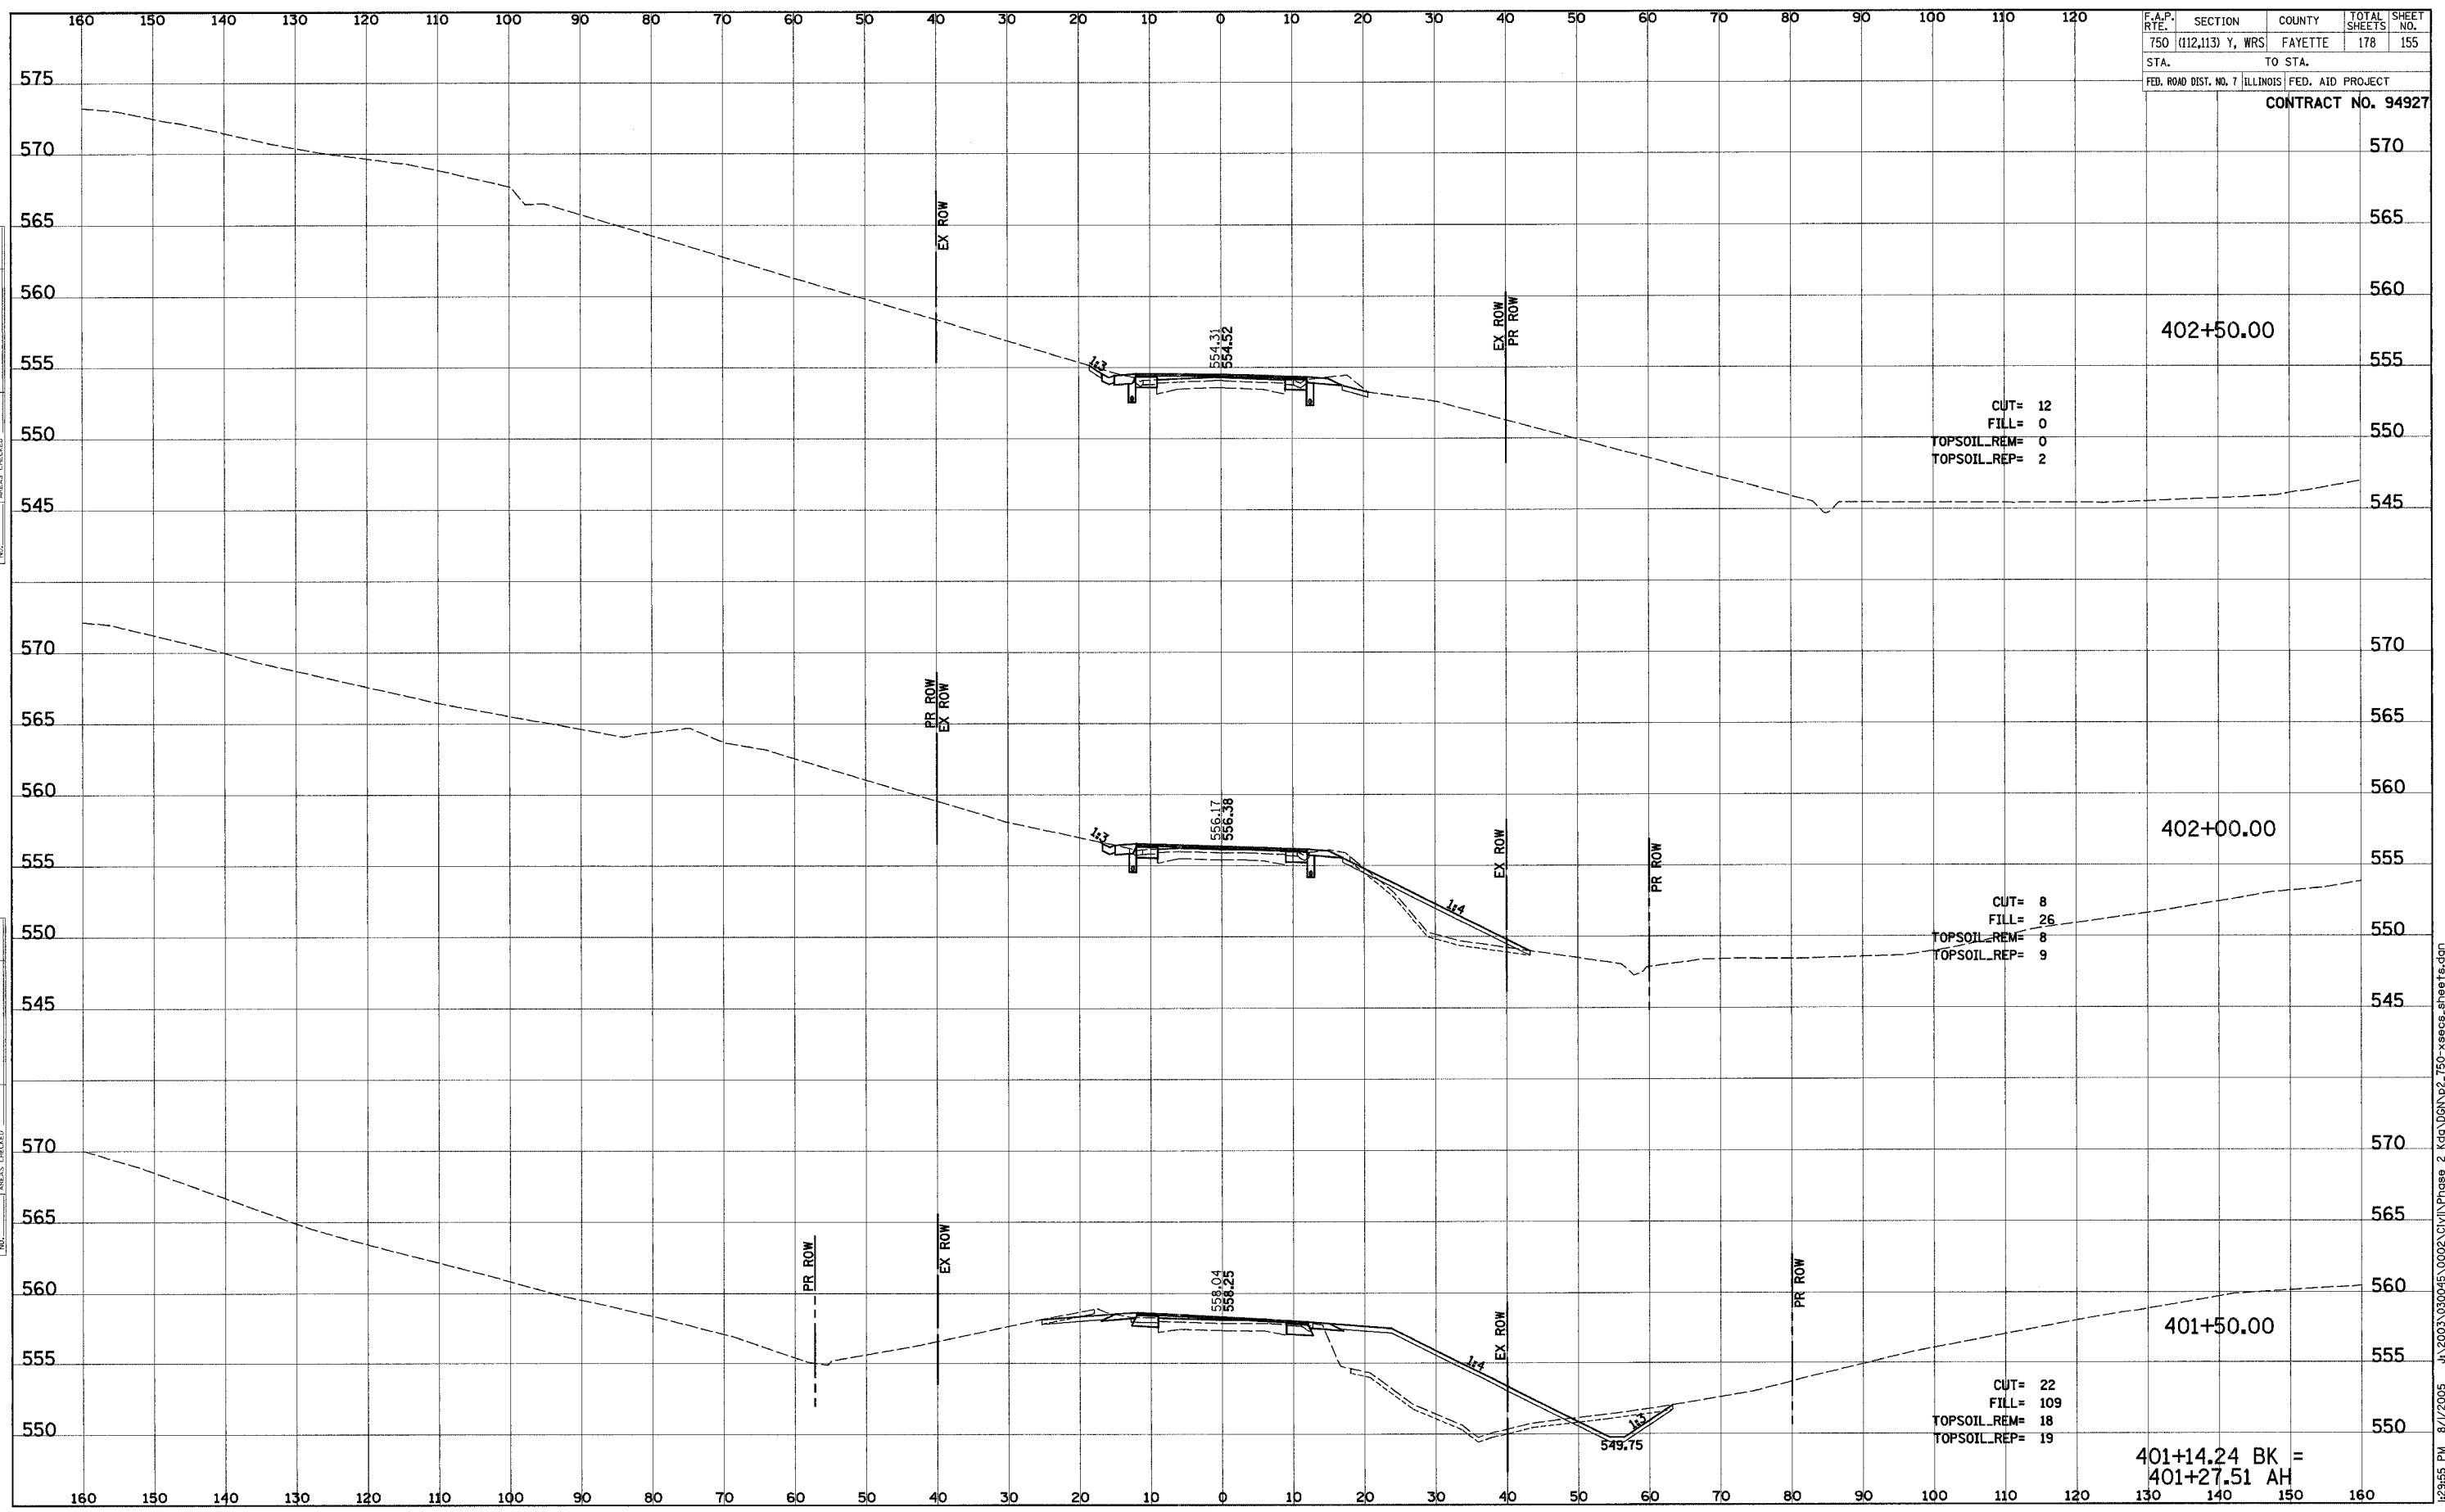

CUT= 12
 FILL= 0
 TOPSOIL_REM= 0
 TOPSOIL_REP= 2

CUT= 8
 FILL= 26
 TOPSOIL_REM= 8
 TOPSOIL_REP= 9

CUT= 22
 FILL= 109
 TOPSOIL_REM= 18
 TOPSOIL_REP= 19

401+14.24 BK =
 401+27.51 AH