


| | | | |
|--------------------------------|---------|--------------------|-----------|
| F.A.P. SECTION | COUNTY | TOTAL SHEETS | SHEET NO. |
| 750 (112,113) Y, WRS | FAYETTE | 178 | 166 |
| STA. TO STA. | | FED. AID PROJECT | |
| FED. ROAD DIST. NO. 7 ILLINOIS | | CONTRACT NO. 94927 | |

| | |
|---------------|------|
| FINAL SURVEY | DATE |
| SURVEYED | |
| PLOTTED | |
| TEMPLATE | |
| NOTE BOOK | |
| AREAS CHECKED | |

| | |
|-----------------|------|
| ORIGINAL SURVEY | DATE |
| SURVEYED | |
| PLOTTED | |
| TEMPLATE | |
| NOTE BOOK | |
| AREAS CHECKED | |

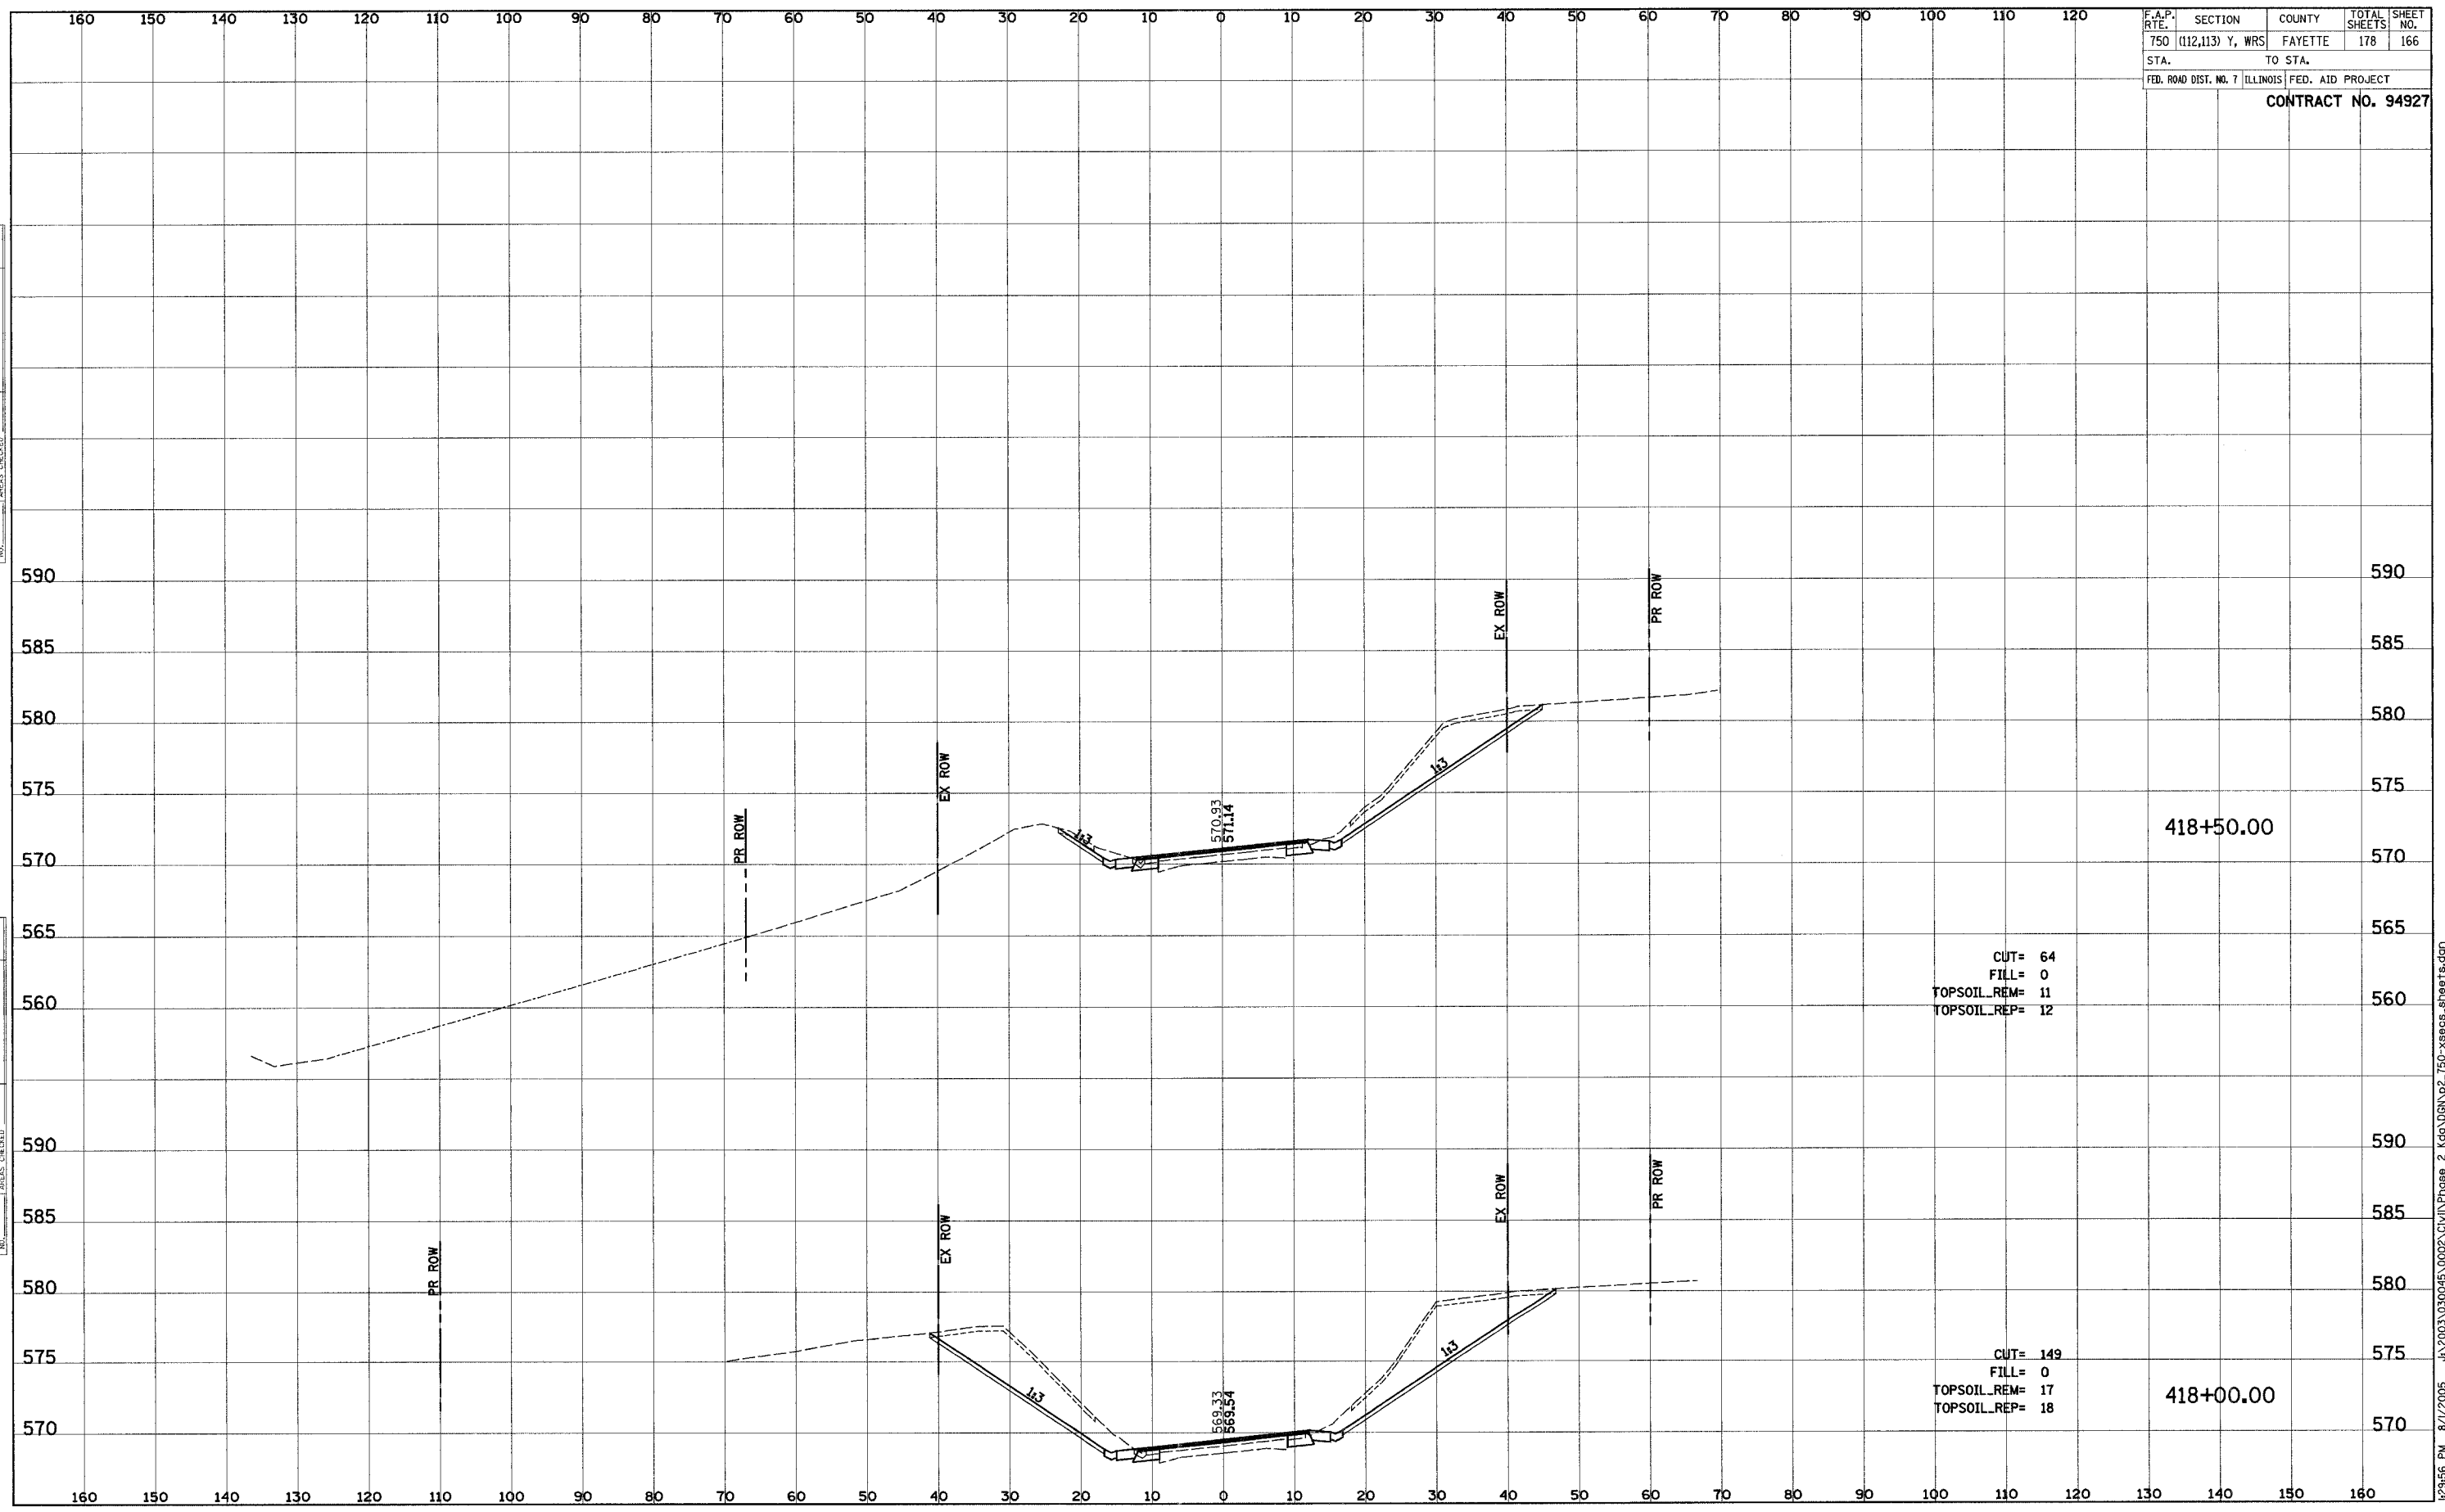

8/7/2005 8:29:56 PM J:\2003\030045\0002\Civil\Phase 2\kq\08N\p2_750-xsees.sheets.dgn